

TOWNSHIP 36 NORTH, RANGE 38 EAST, OF THE MOUNT DIABLO MERIDIAN, NEVADA

SUBDIVISION OF SECTIONS 29 AND 32




A history of surveys is contained in the field notes.

This plat represents the subdivision of sections 29 and 32, T. 36 N., R. 38 E., Mount Diablo Meridian, Nevada.

The lottings and areas are as shown on the plat approved August 21, 1868 and the plat accepted May 3, 1968.

Survey executed by Terrence O. Nickerson, Cadastral Surveyor, beginning May 13, 1975 and completed May 23, 1975, pursuant to Special Instructions dated April 15, 1975, which provide for the surveys under Group No. 520, Nevada.

Sec. 19 Sec. 20 Sec. 21

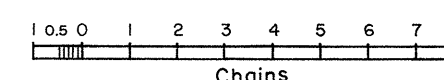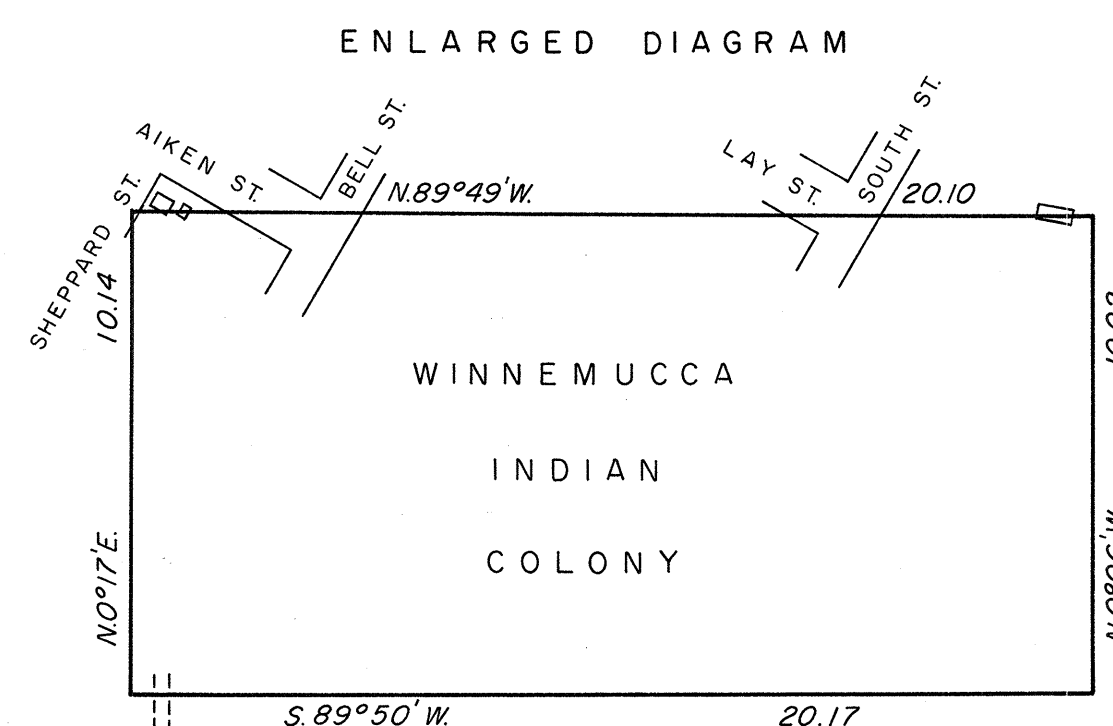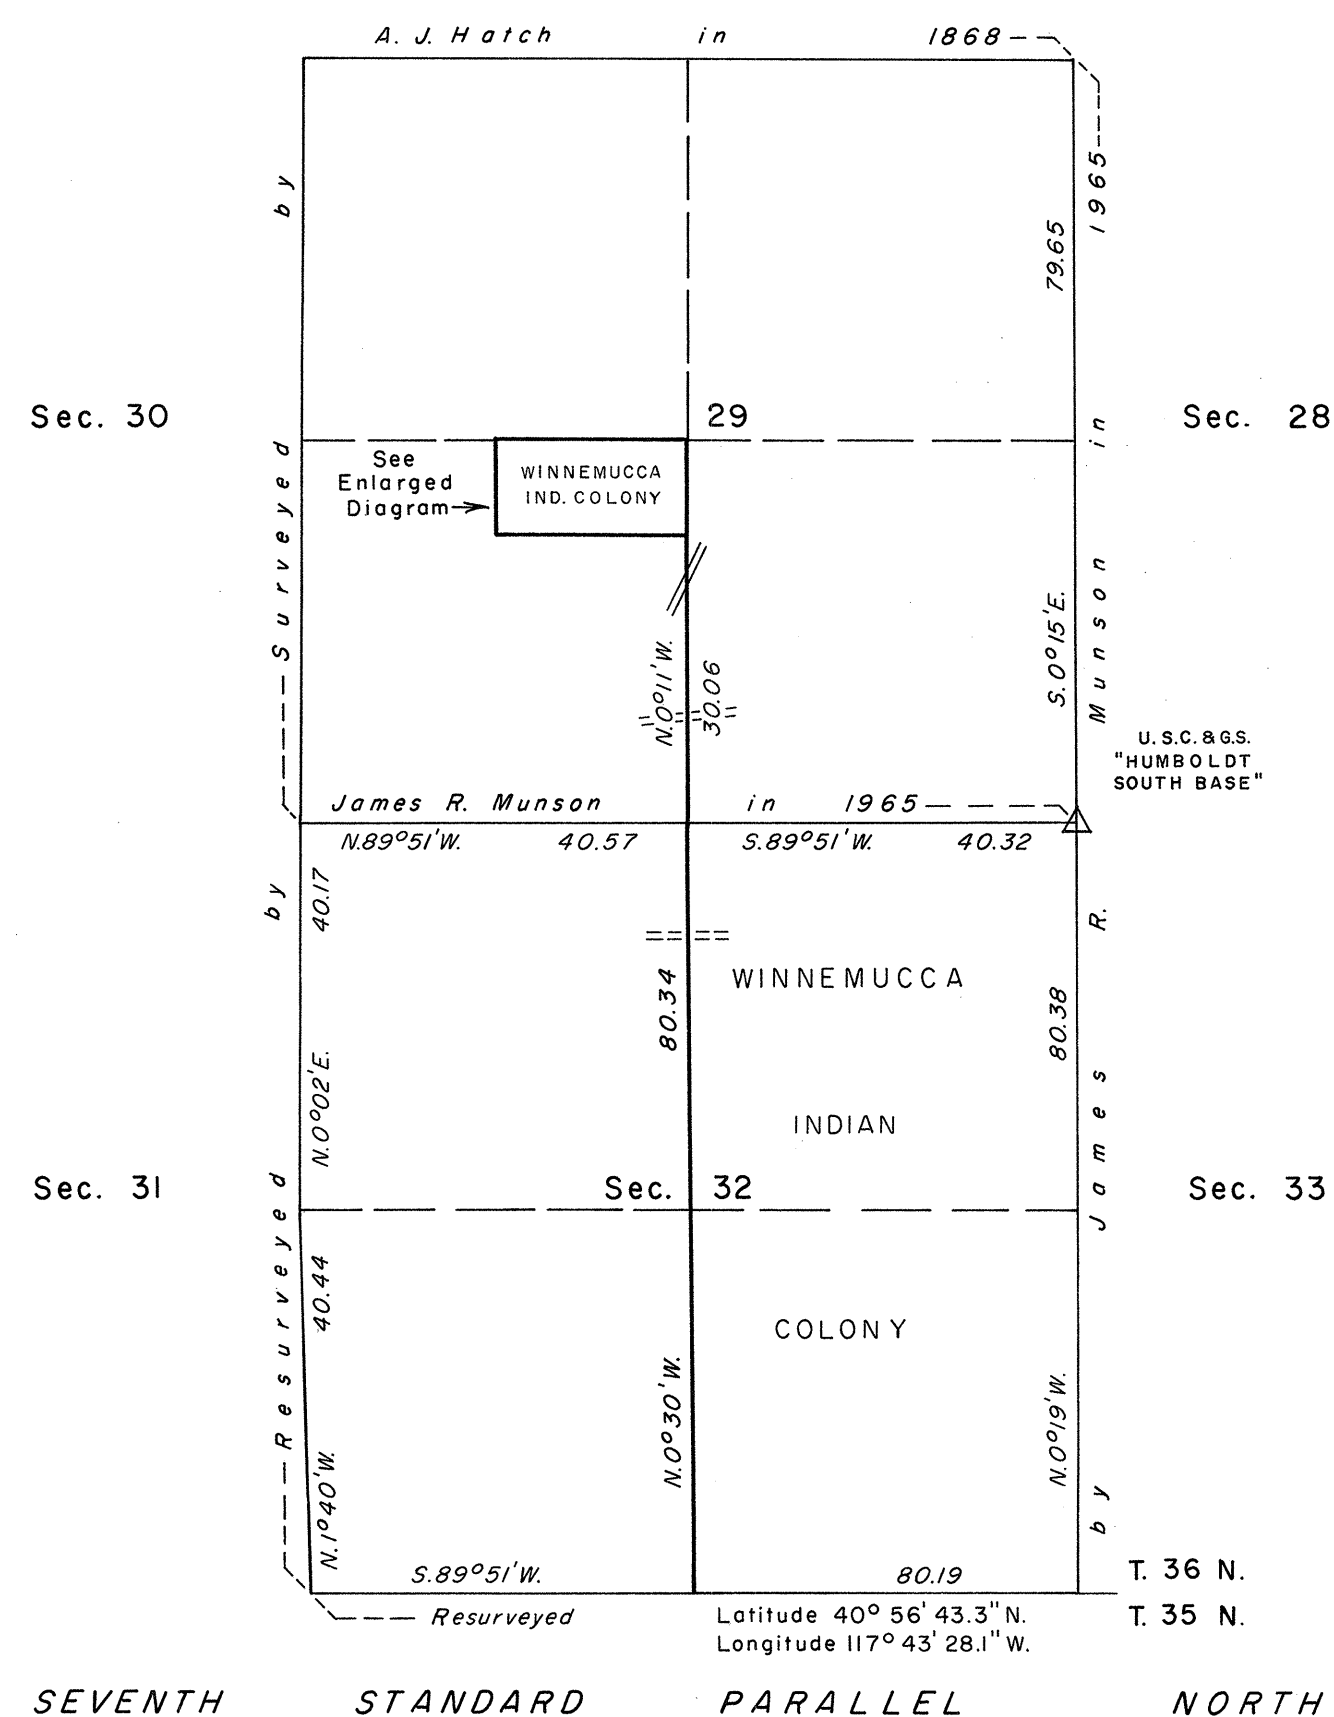

UNITED STATES DEPARTMENT OF THE INTERIOR
BUREAU OF LAND MANAGEMENT
Washington, D.C. September 14, 1977

This plat is strictly conformable to the approved field notes, and the survey, having been correctly executed in accordance with the requirements of law and the regulations of this Bureau, is hereby accepted.

For the Director

J. V. Vanecko

Acting Chief, Division of Cadastral Survey

