


TOWNSHIP 36 NORTH, RANGE 39 EAST, OF THE MOUNT DIABLO MERIDIAN, NEVADA

DEPENDENT RESURVEY

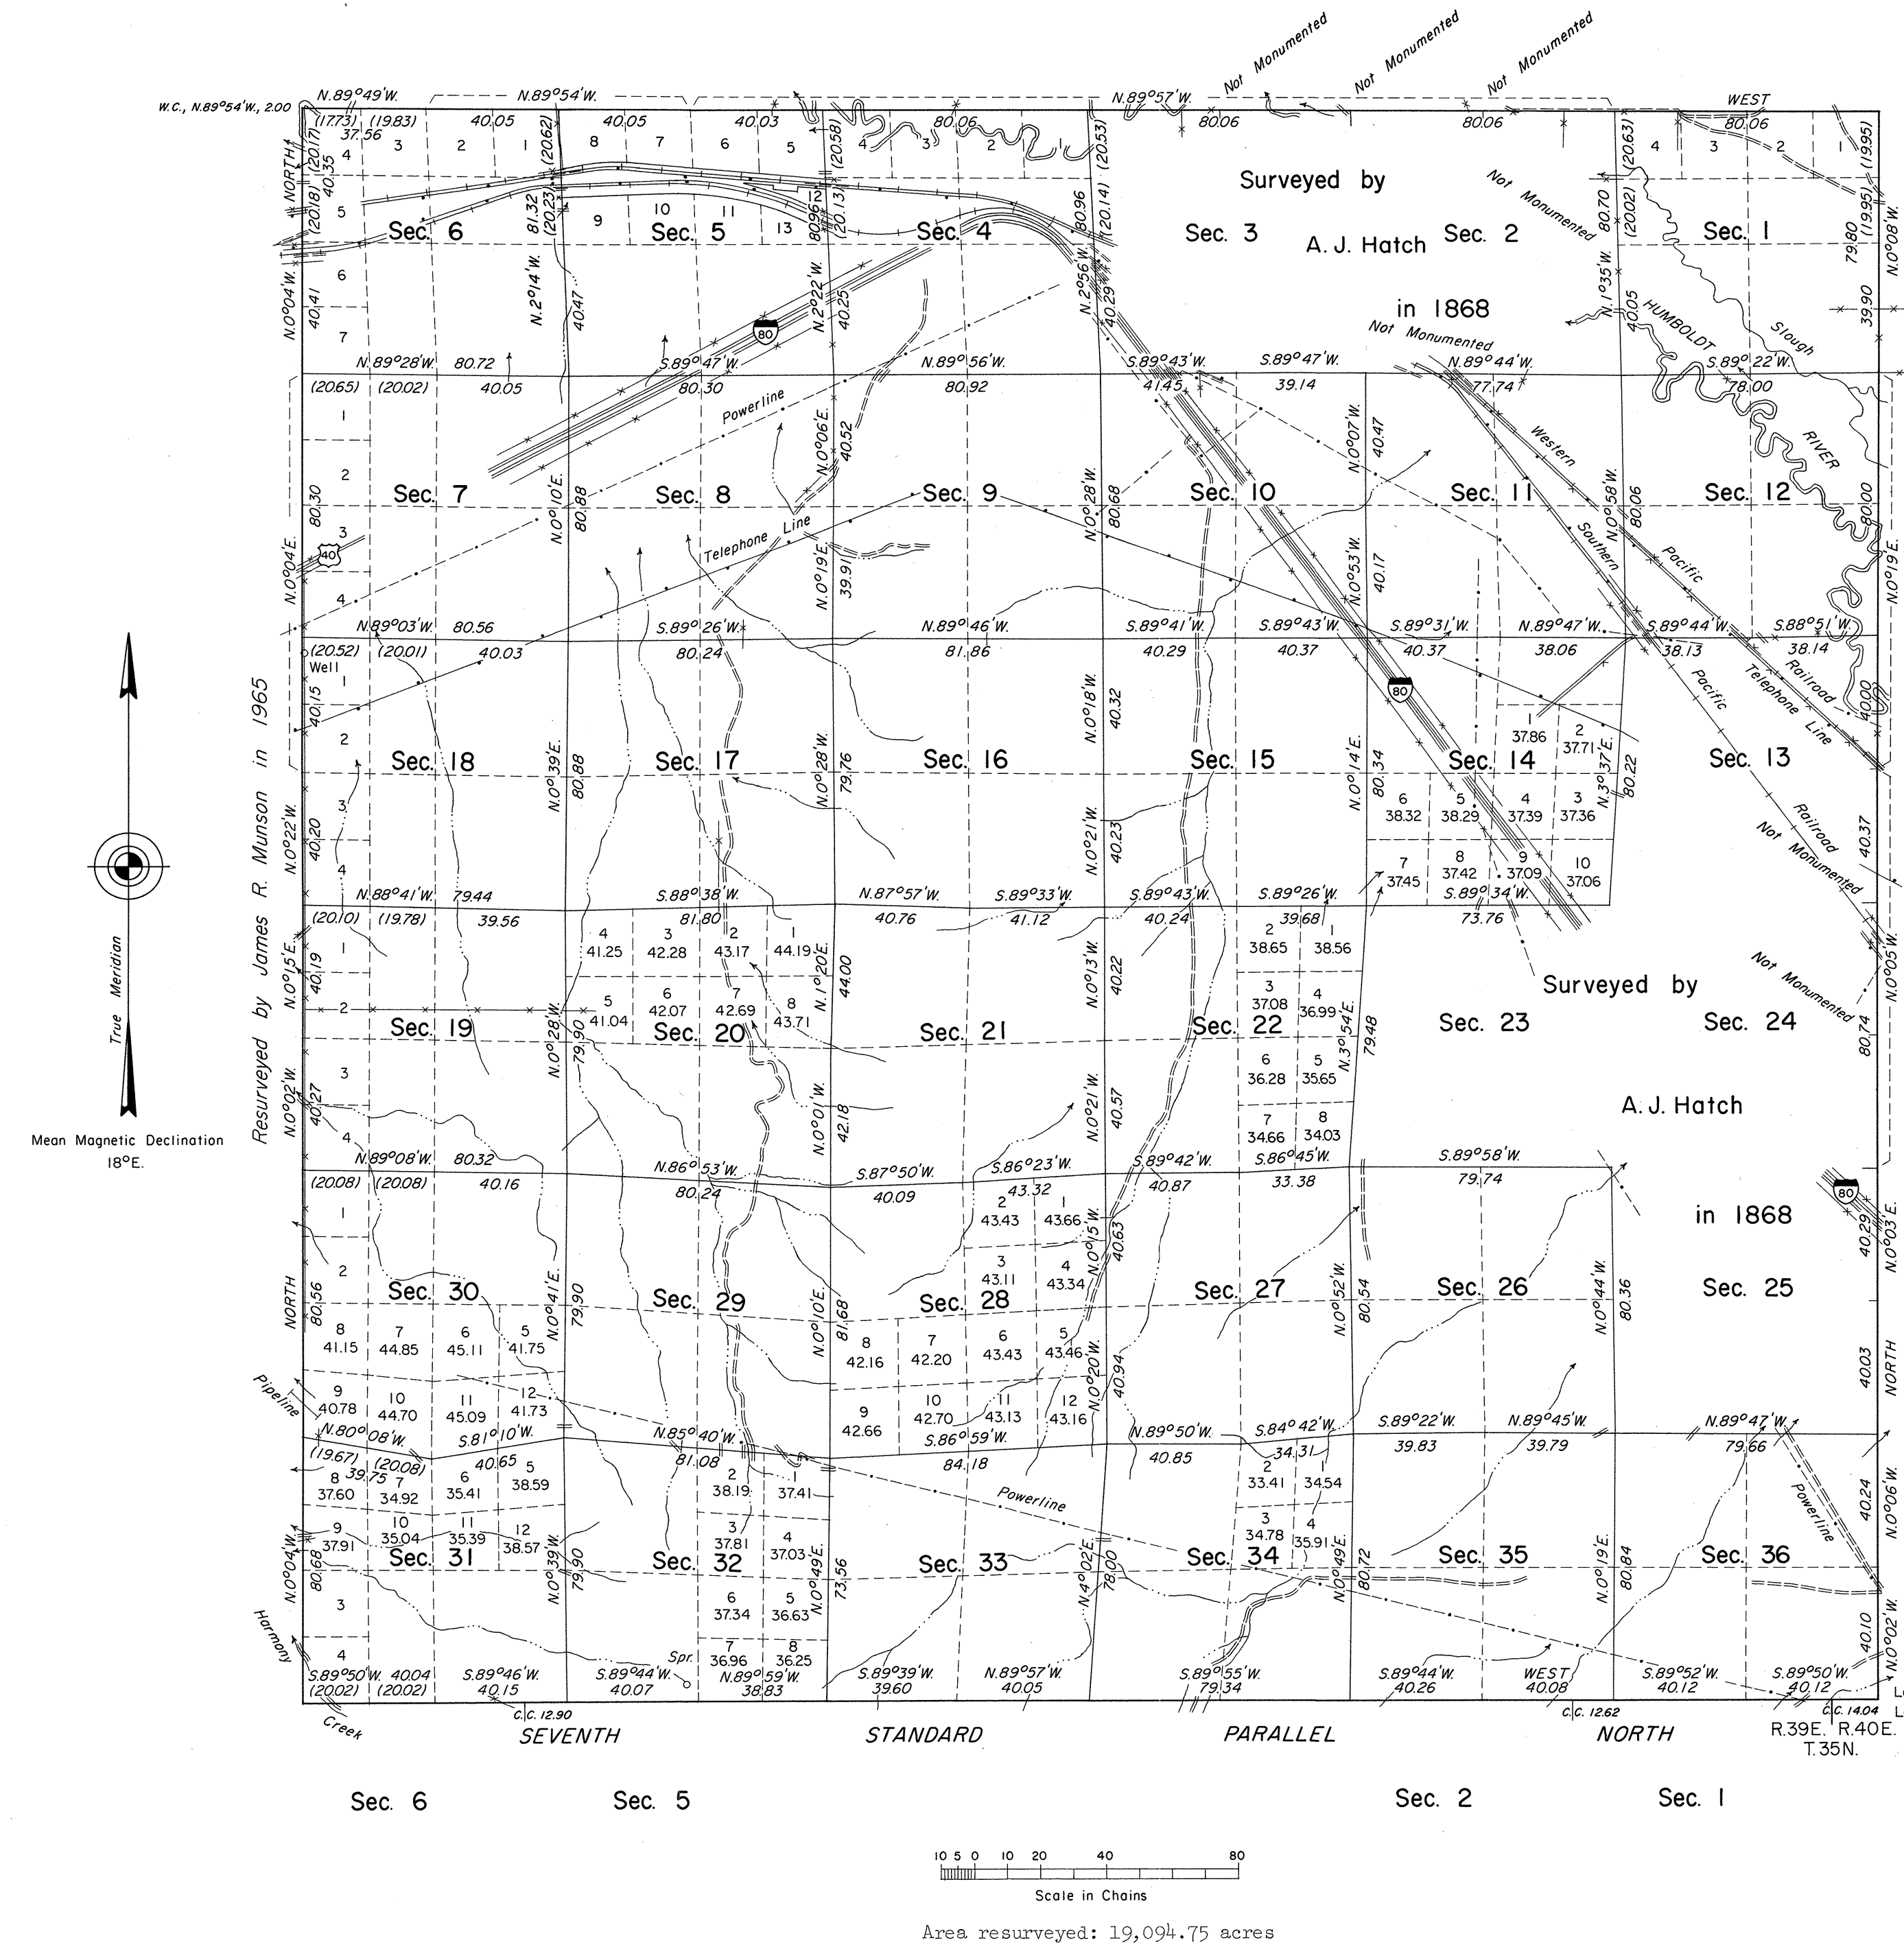

History of earlier surveys is contained in the field notes.

This plat represents a dependent resurvey of the Seventh Standard Parallel North, through Range 39 East, the east and north boundaries and a portion of the subdivisional lines of T. 36 N., R. 39 E., designed to restore the corners in their original locations according to the best available evidence, and the segregation of patented land in section 5, T. 36 N., R. 39 E., Mount Diablo Meridian, Nevada.

Except as indicated hereon, lottings and areas are as shown on the plat approved January 20, 1891.

Survey executed by James R. Munson, Supervisory Cadastral Surveyor, beginning November 20, 1967 and completed November 15, 1968, under Special Instructions dated October 19, 1967, for Group No. 453, Nevada.

Sheet No. 2 contains an enlargement of section 5.

UNITED STATES DEPARTMENT OF THE INTERIOR
BUREAU OF LAND MANAGEMENT
Washington, D.C. February 3, 1972

This plat is strictly conformable to the approved field notes, and the survey, having been correctly executed in accordance with the requirements of law and the regulations of this Bureau, is hereby accepted.

For the Director

Clark F. Lumm

Chief, Division of Cadastral Survey