


TOWNSHIP 36 NORTH, RANGE 40 EAST, OF THE MOUNT DIABLO MERIDIAN, NEVADA

DEPENDENT RESURVEY

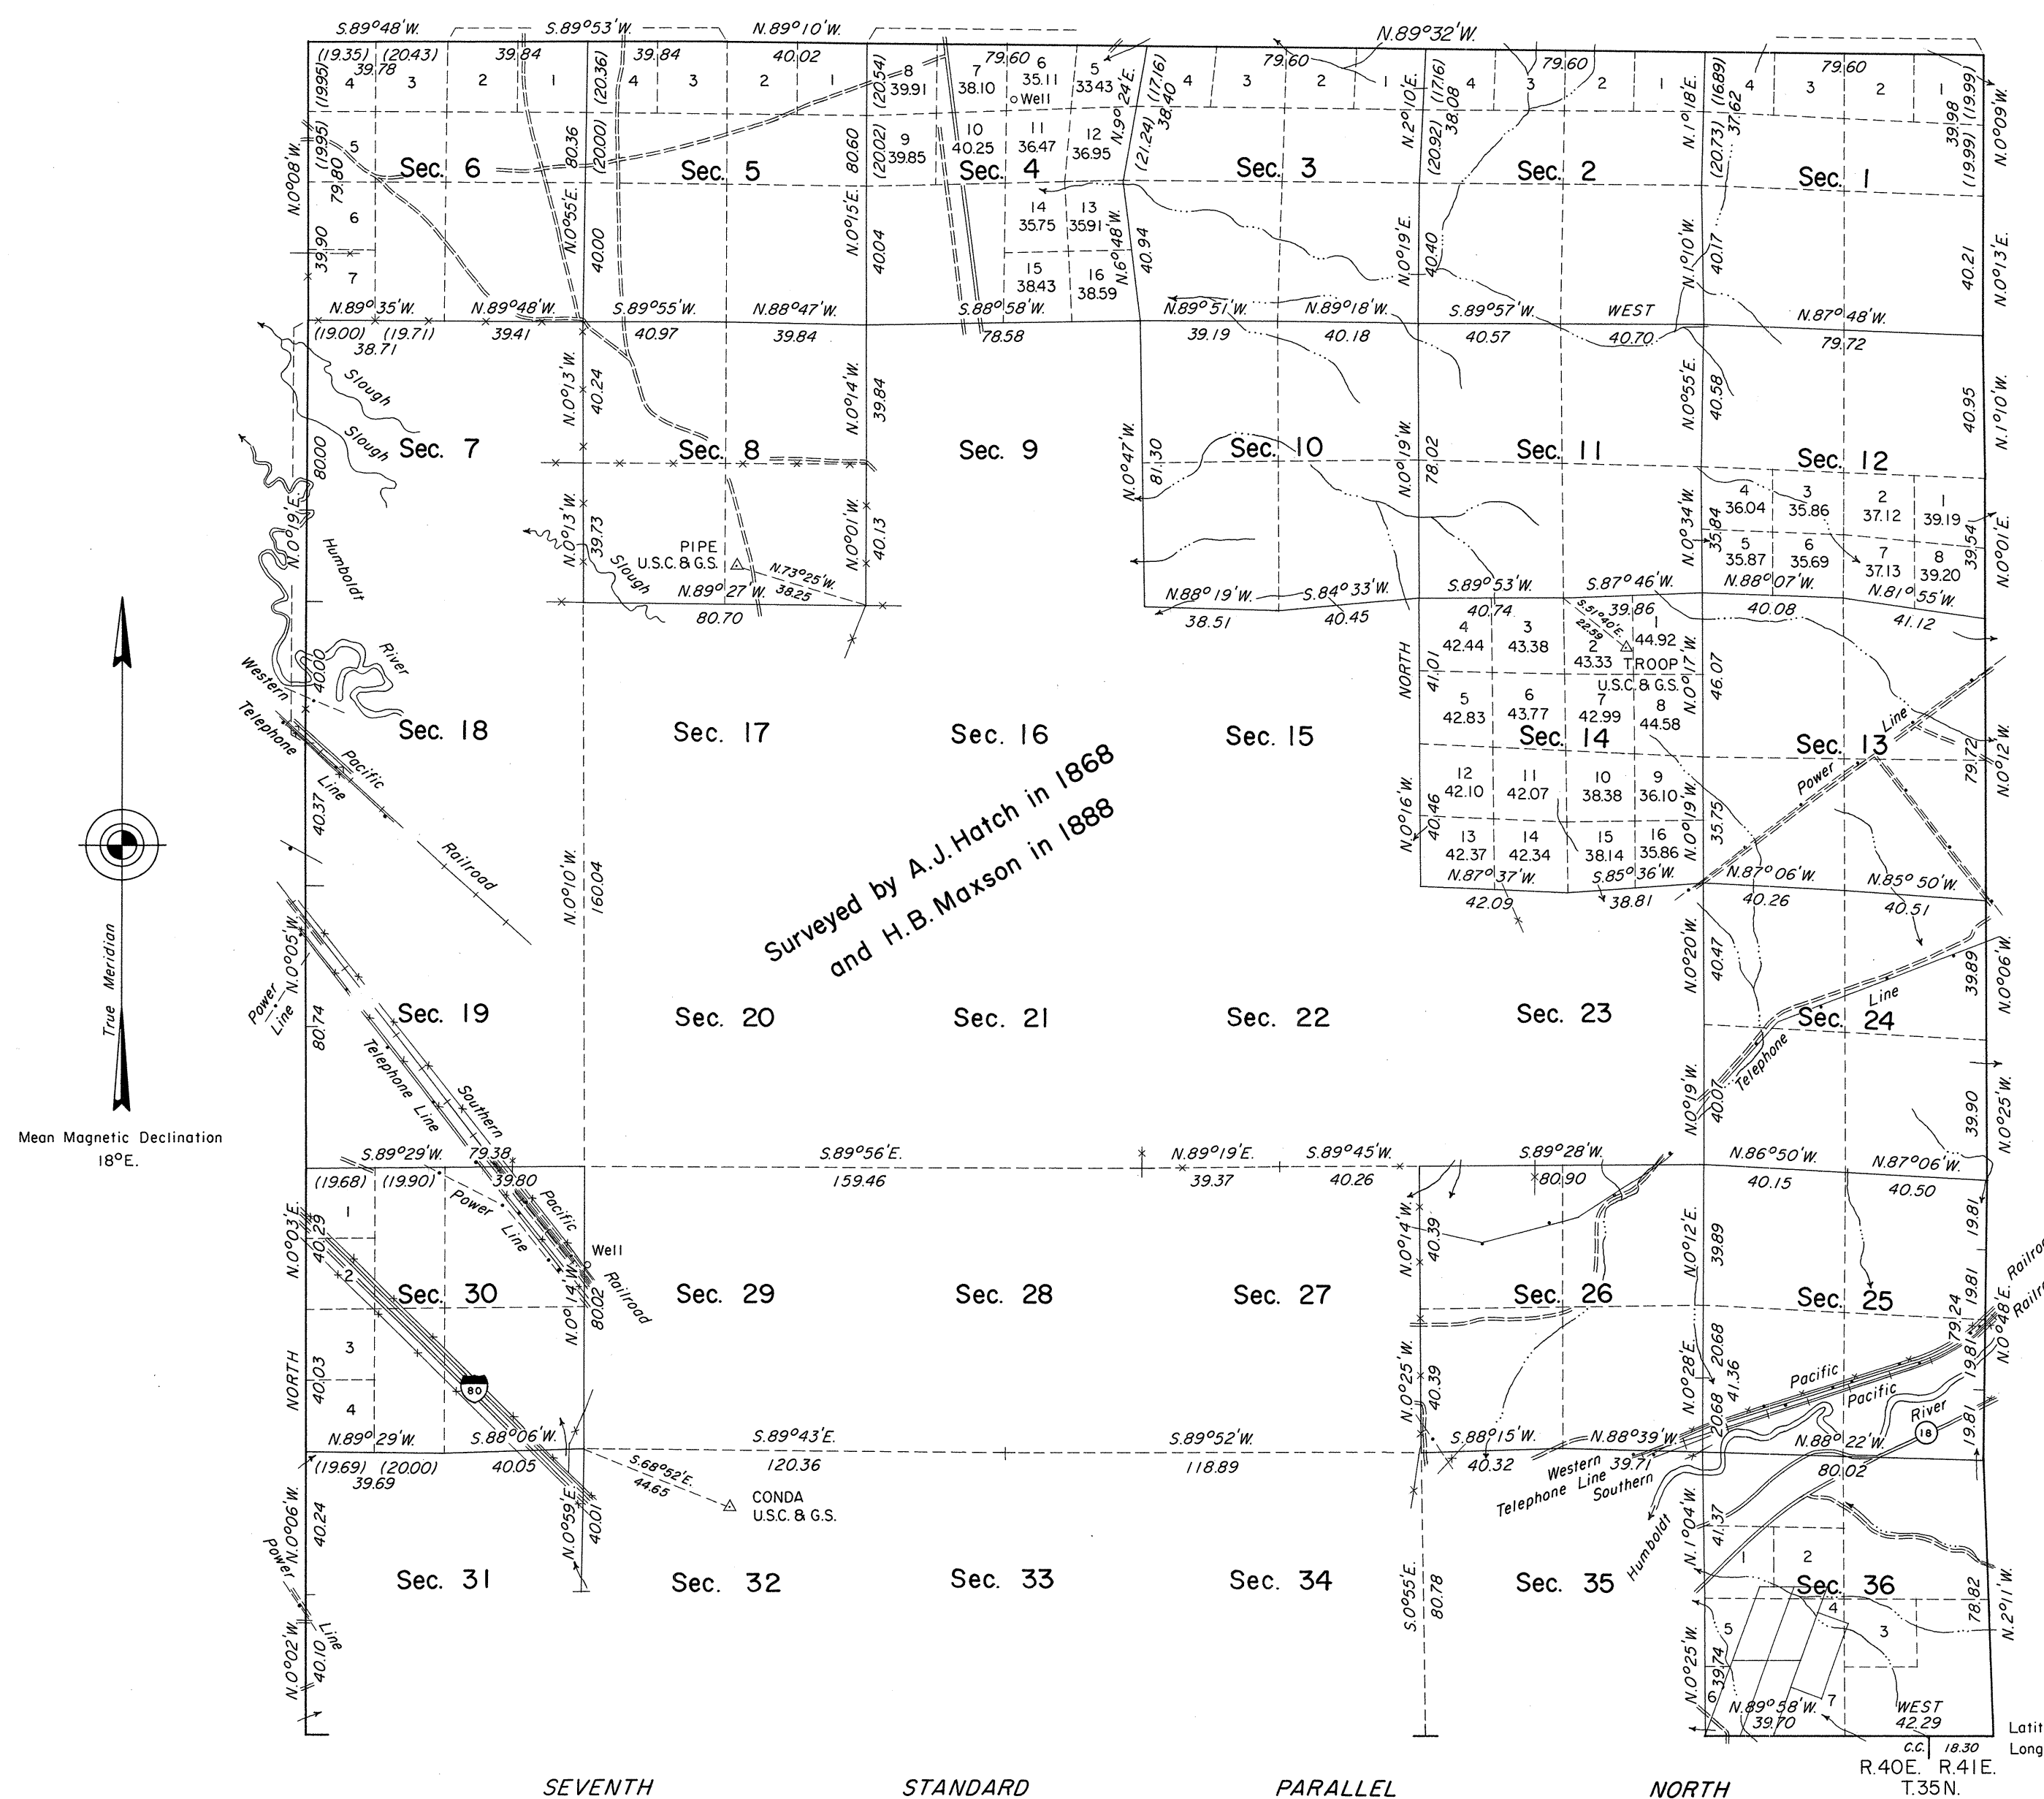

History of the earlier surveys is contained in the field notes.

A dependent resurvey of the west boundary was executed concurrently under T. 36 N., R. 39 E., of this group.

This plat represents a dependent resurvey of the east and north boundaries, a portion of the south boundary and a portion of the subdivisional lines of T. 36 N., R. 40 E., designed to restore the corners in their original locations according to the best available evidence.

Lotting and areas, except as indicated hereon, are as shown on the plats approved February 26, 1869 and January 20, 1891.

Unless otherwise indicated in the field notes, all courses and distances shown along the perimeter of the mineral surveys were taken or computed from the appropriate mineral survey records.

Survey executed by James R. Munson, Cadastral Surveyor, October 18, 1968, to December 4, 1969, under Special Instructions dated October 19, 1967, for Group No. 453, Nevada.

See Sheet No. 2 for enlarged diagram of sec. 36.

UNITED STATES DEPARTMENT OF THE INTERIOR
BUREAU OF LAND MANAGEMENT
Washington, D.C. February 3, 1972


This plat is strictly conformable to the approved field notes, and the survey, having been correctly executed in accordance with the requirements of law the the regulations of this Bureau, is hereby accepted.

For the Director

Clark L. Summ

Chief, Division of Cadastral Survey

Latitude 40°56'44.3" N.
Longitude 117°24'32.2" W.
R. 40E R. 41E
T. 35N.

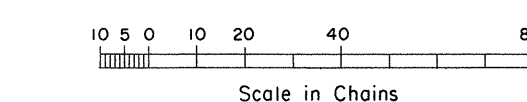

Area Resurveyed.....10,668.42 Acres