


Township No 36 North. Range No 44 East. Mount Diablo Meridian.

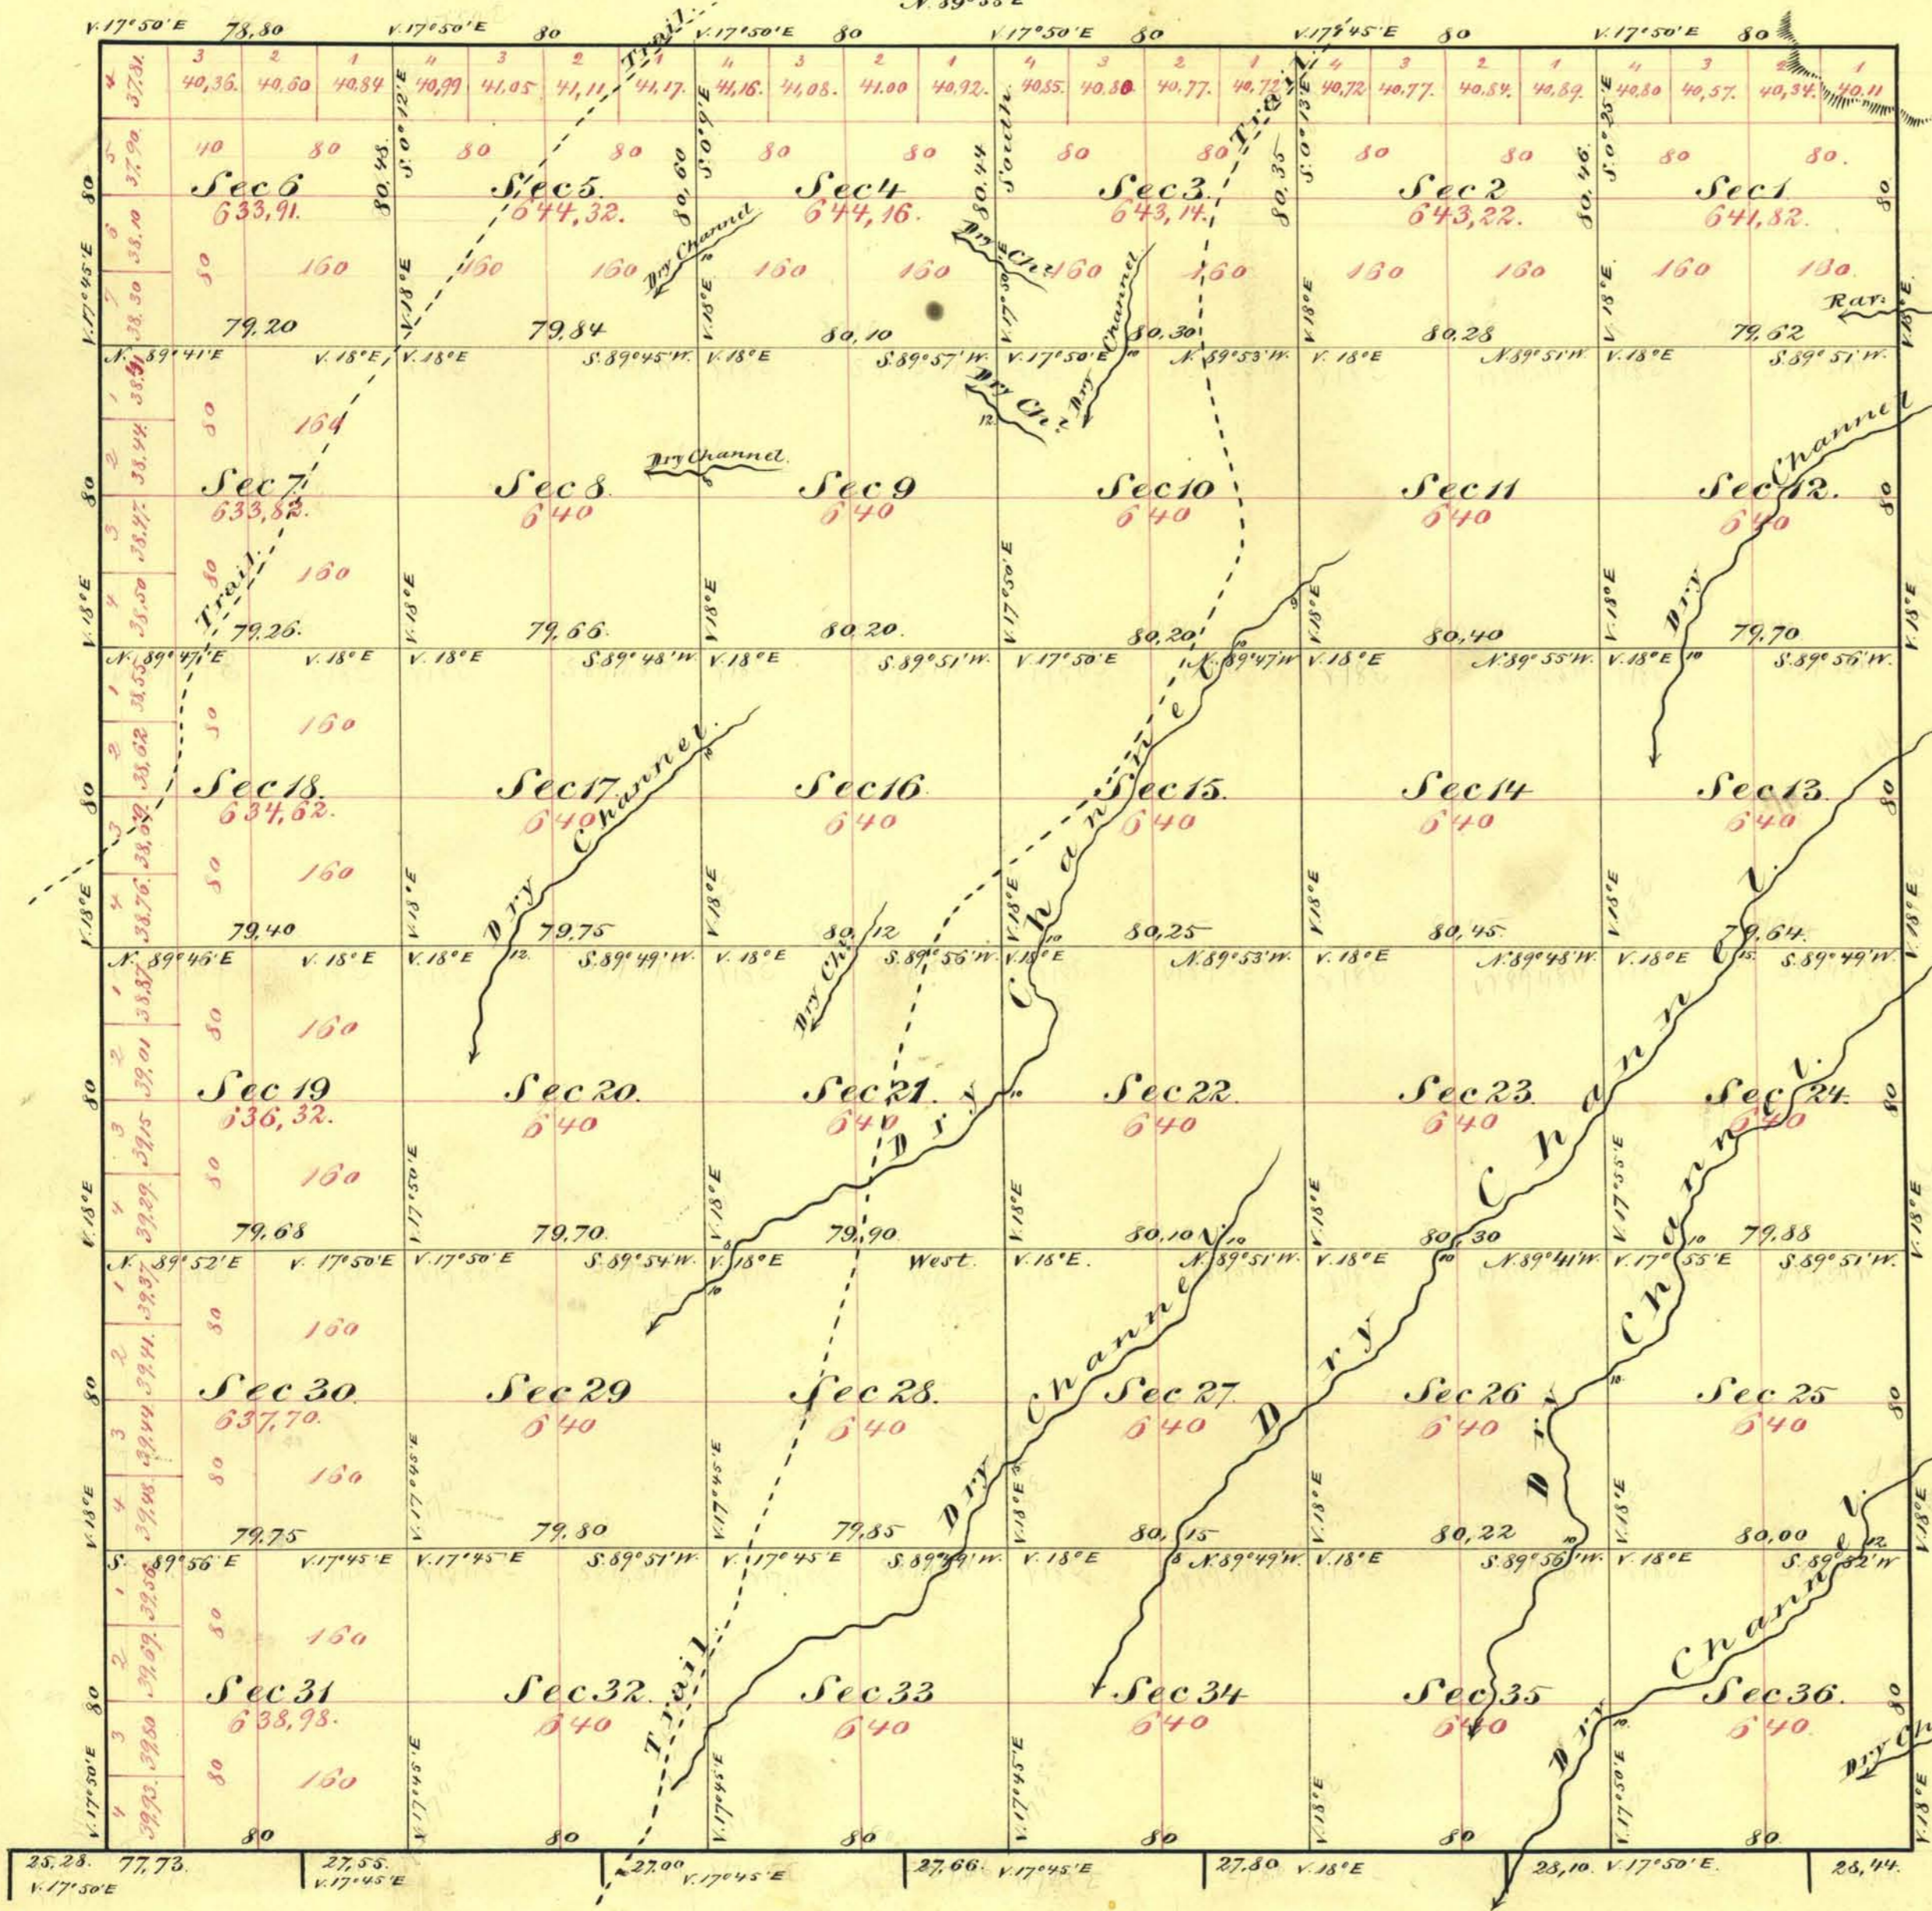

Aggregate Area of Public Land. 23,032.01 Acres.

Commenced March 27th 1859.
Completed April 5th 1859.

Surveys Designated	By whom surd.	Date of Contract	Amount of Surveys ml: ch: 185:	When surveyed
South West Bound. of Township	W.S. Sawyer	Sept 16 th 1858	12-00-00	1858
Rest of Townships lines.	W.S. Sawyer	January 30 th 1859	11-78-80.	1859
Sub division lines.	W.S. Sawyer	March 24 th 1859	60-00-03.	1859

The above Map of Township No 36 North, Range No 44 East Mount Diablo Meridian is strictly conformable to the field notes of the Survey thereon file in this Office, which have been examined and approved.
W.S. Sawyer
Virginia City Nevada.
April 30th 1859

W.S. Sawyer
U.S. Surveyor Genl Nevada.