


TOWNSHIP N° 36 NORTH RANGE N° 50 EAST

MOUNT DIABLO MERIDIAN

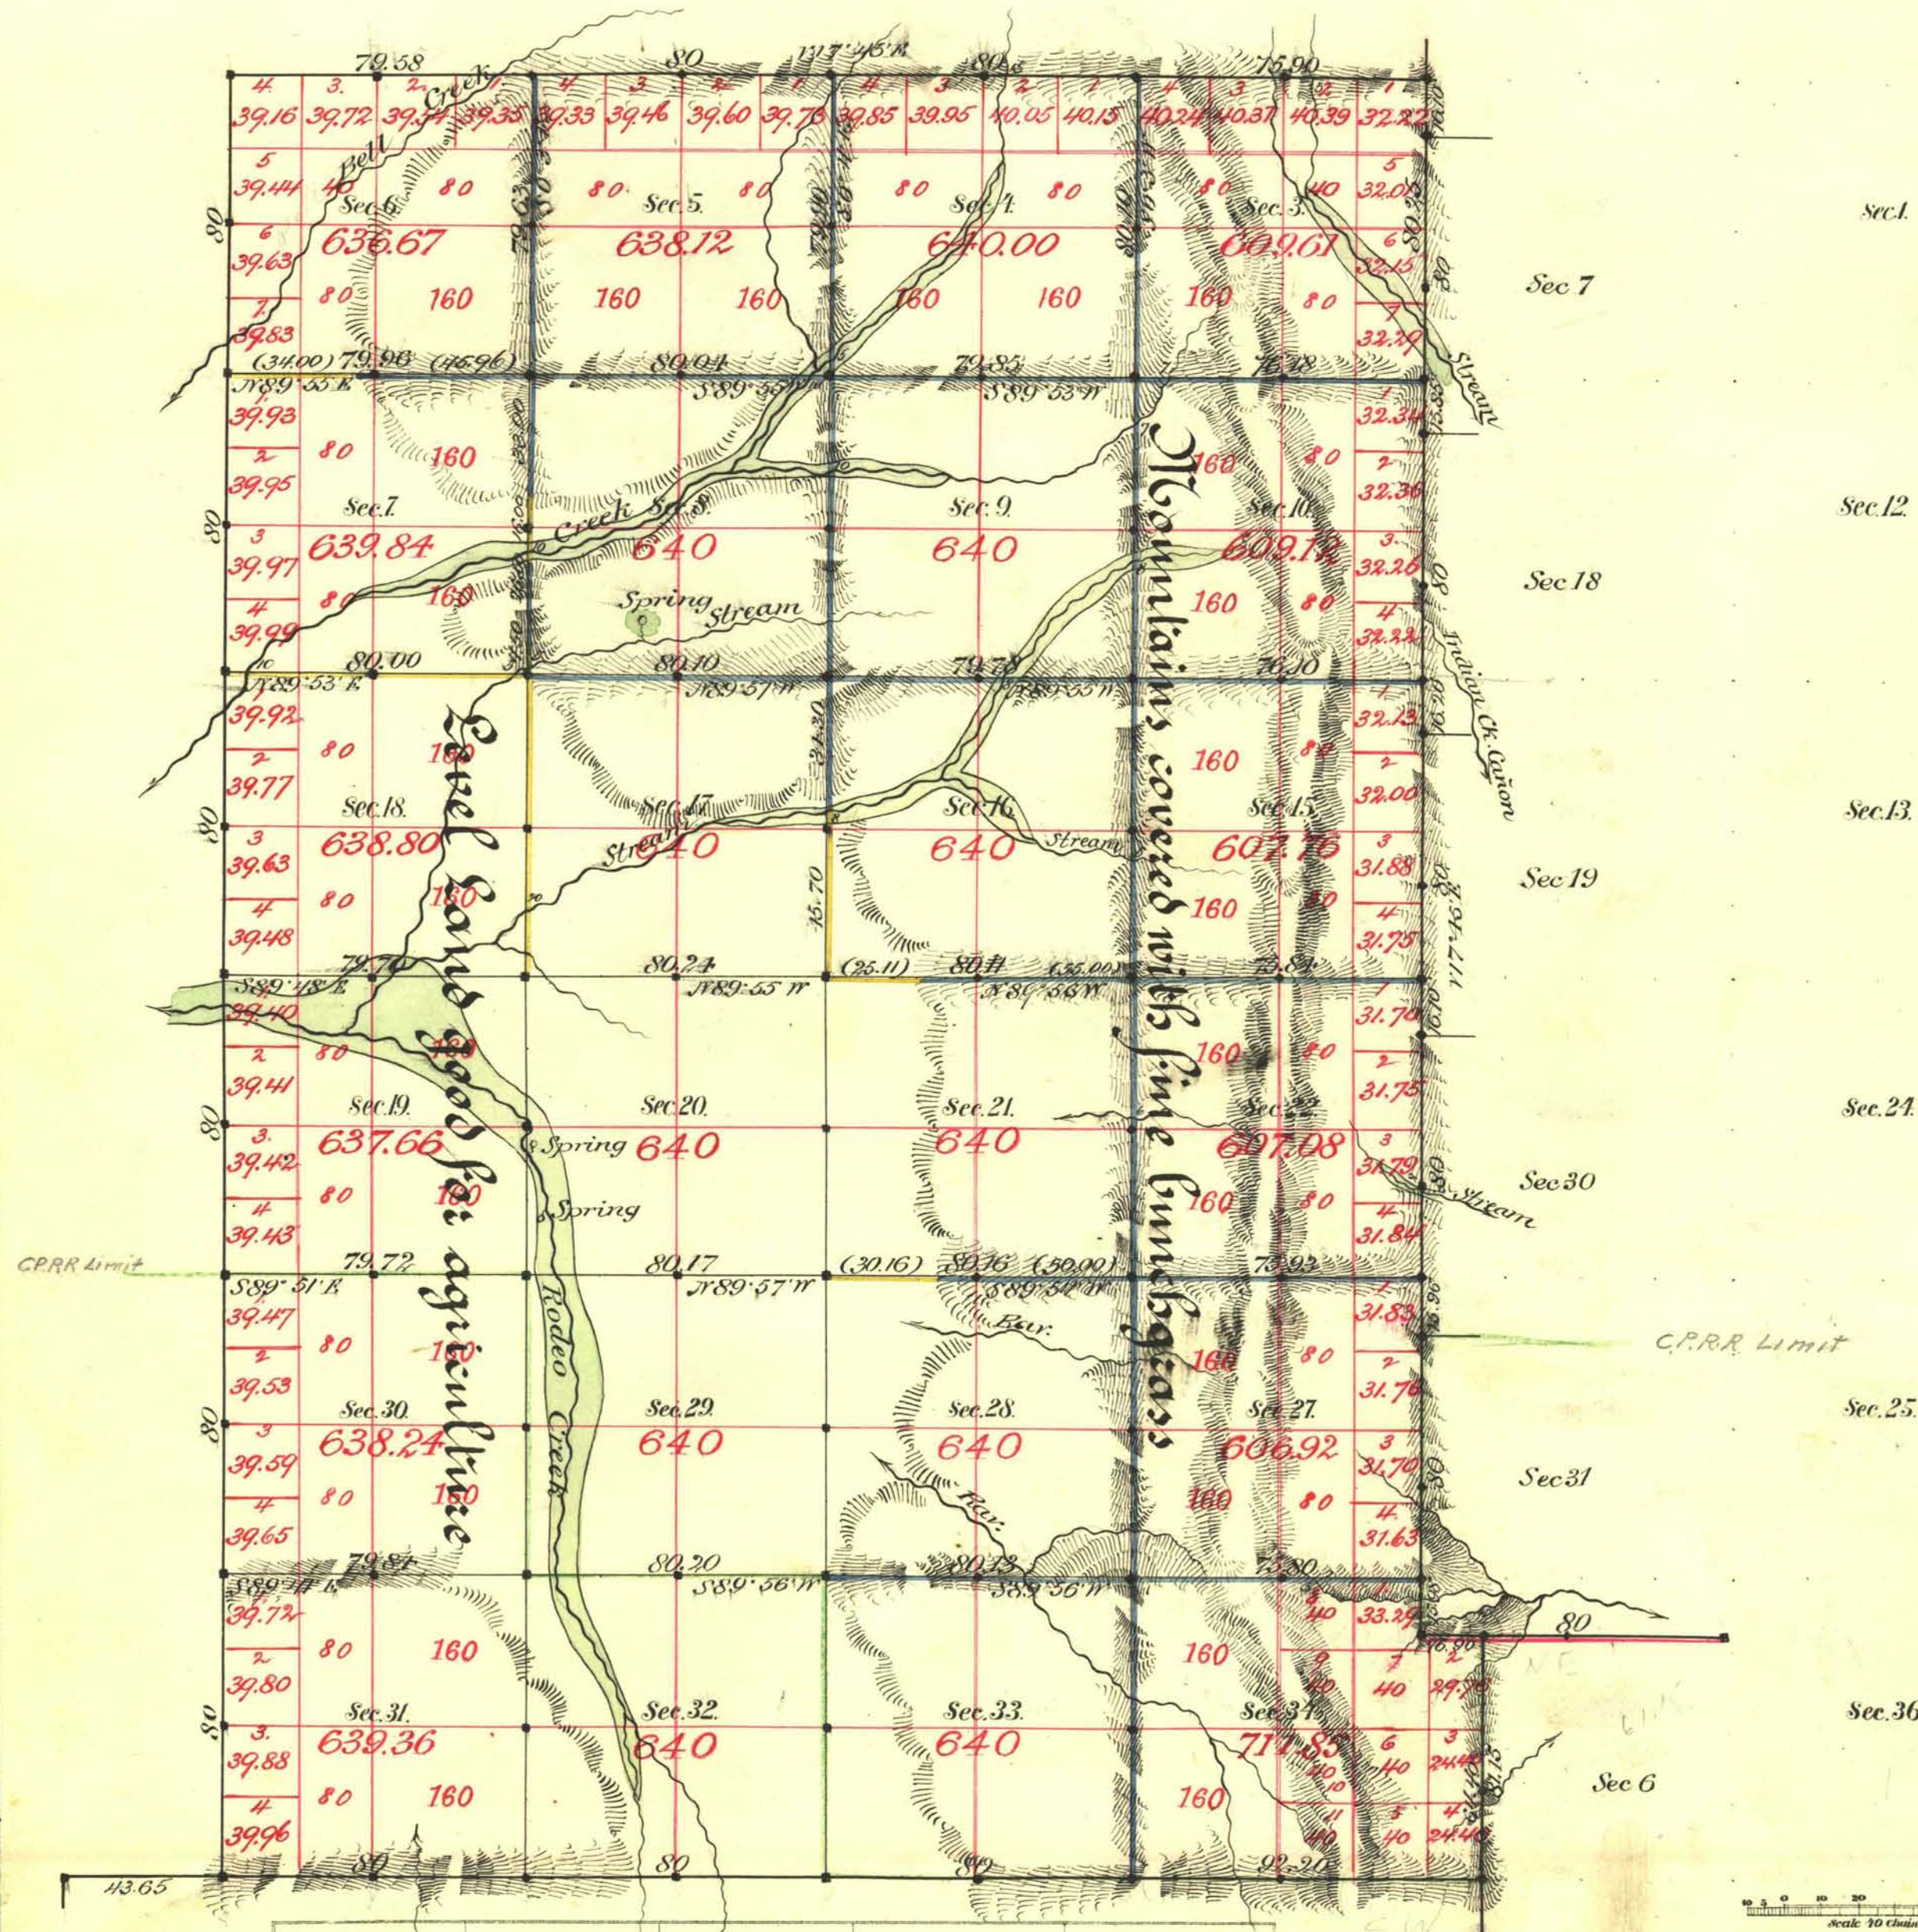

Aggregate area of Public Land surveyed by
Hatch, Eaton & Smyth (contract Nov. 16th 1872) 4,154.06 Ac
Aggregate area surveyed by McWilliam and
Bridges (contract Aug. 9th 1884) 11,106.97
Aggregate 15,261.03

Old work commenced December 27th 1872
" " completed
New " commenced Sept. 0th 1884
" " completed 12th

Old work approved by C. J. Davis Feb. 13th 1873

Subdivided with a Var. of 17° 15' East

Survey Designated.	By Whom Surveyed.	Date of Contract.	Amount of Surveys.	When Surveyed.
Sp. line and	Hatch & Eaton	Feb. 16 th 1871	24 68 38	1871
S. & N. Bdy	Hatch, Eaton & Smyth	Nov. 16 th 1872	10 12 20	1872
X & O	J. K. Stowack	Aug. 7 th 1884	9 11 58	1884
Subs. bdy.	Hatch, Eaton & Smyth	Nov. 16 th 1872	11 79 84	Dec. 1872
" yellow	McWilliam & Bridges	Aug. 9 th 1884	3 75 47	Sept. 1884
" blue	"	"	21 64 14	"
Conn'd. on S. bdy	"	"	1 00 09	"
" bet. Standards	"	"	64 40	"

The above Map of Township No. 36 North of Range No. 50 East Mount Diablo Meridian is strictly conformable to the field notes of the survey thereof on file in this Office, which have been examined and approved.

Surveyor General's Office, Reno. *B. B. Conning*
January 13th 1885 U.S. Sur. Gen'l of Nevada.