



ORIGINAL

TOWNSHIP 36 NORTH, RANGE 50 EAST, OF THE MOUNT DIABLO MERIDIAN, NEVADA
DEPENDENT RESURVEY

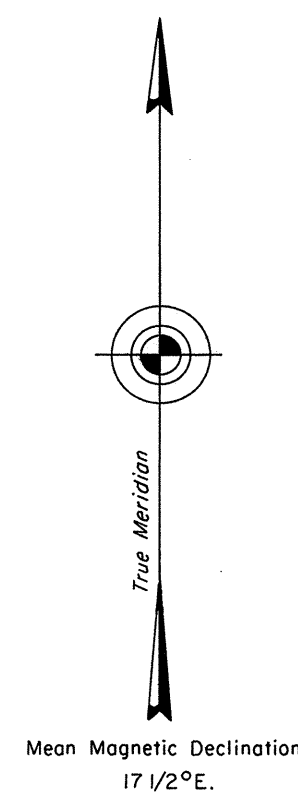

Mineral Survey No. 4889

- (1) Blue Star 1959
- (2) Blue Star - 1 - 1959
- (3) Blue Star - 2 - 1959
- (4) Blue Star - 3 - 1959
- (5) Blue Star - 4 - 1959

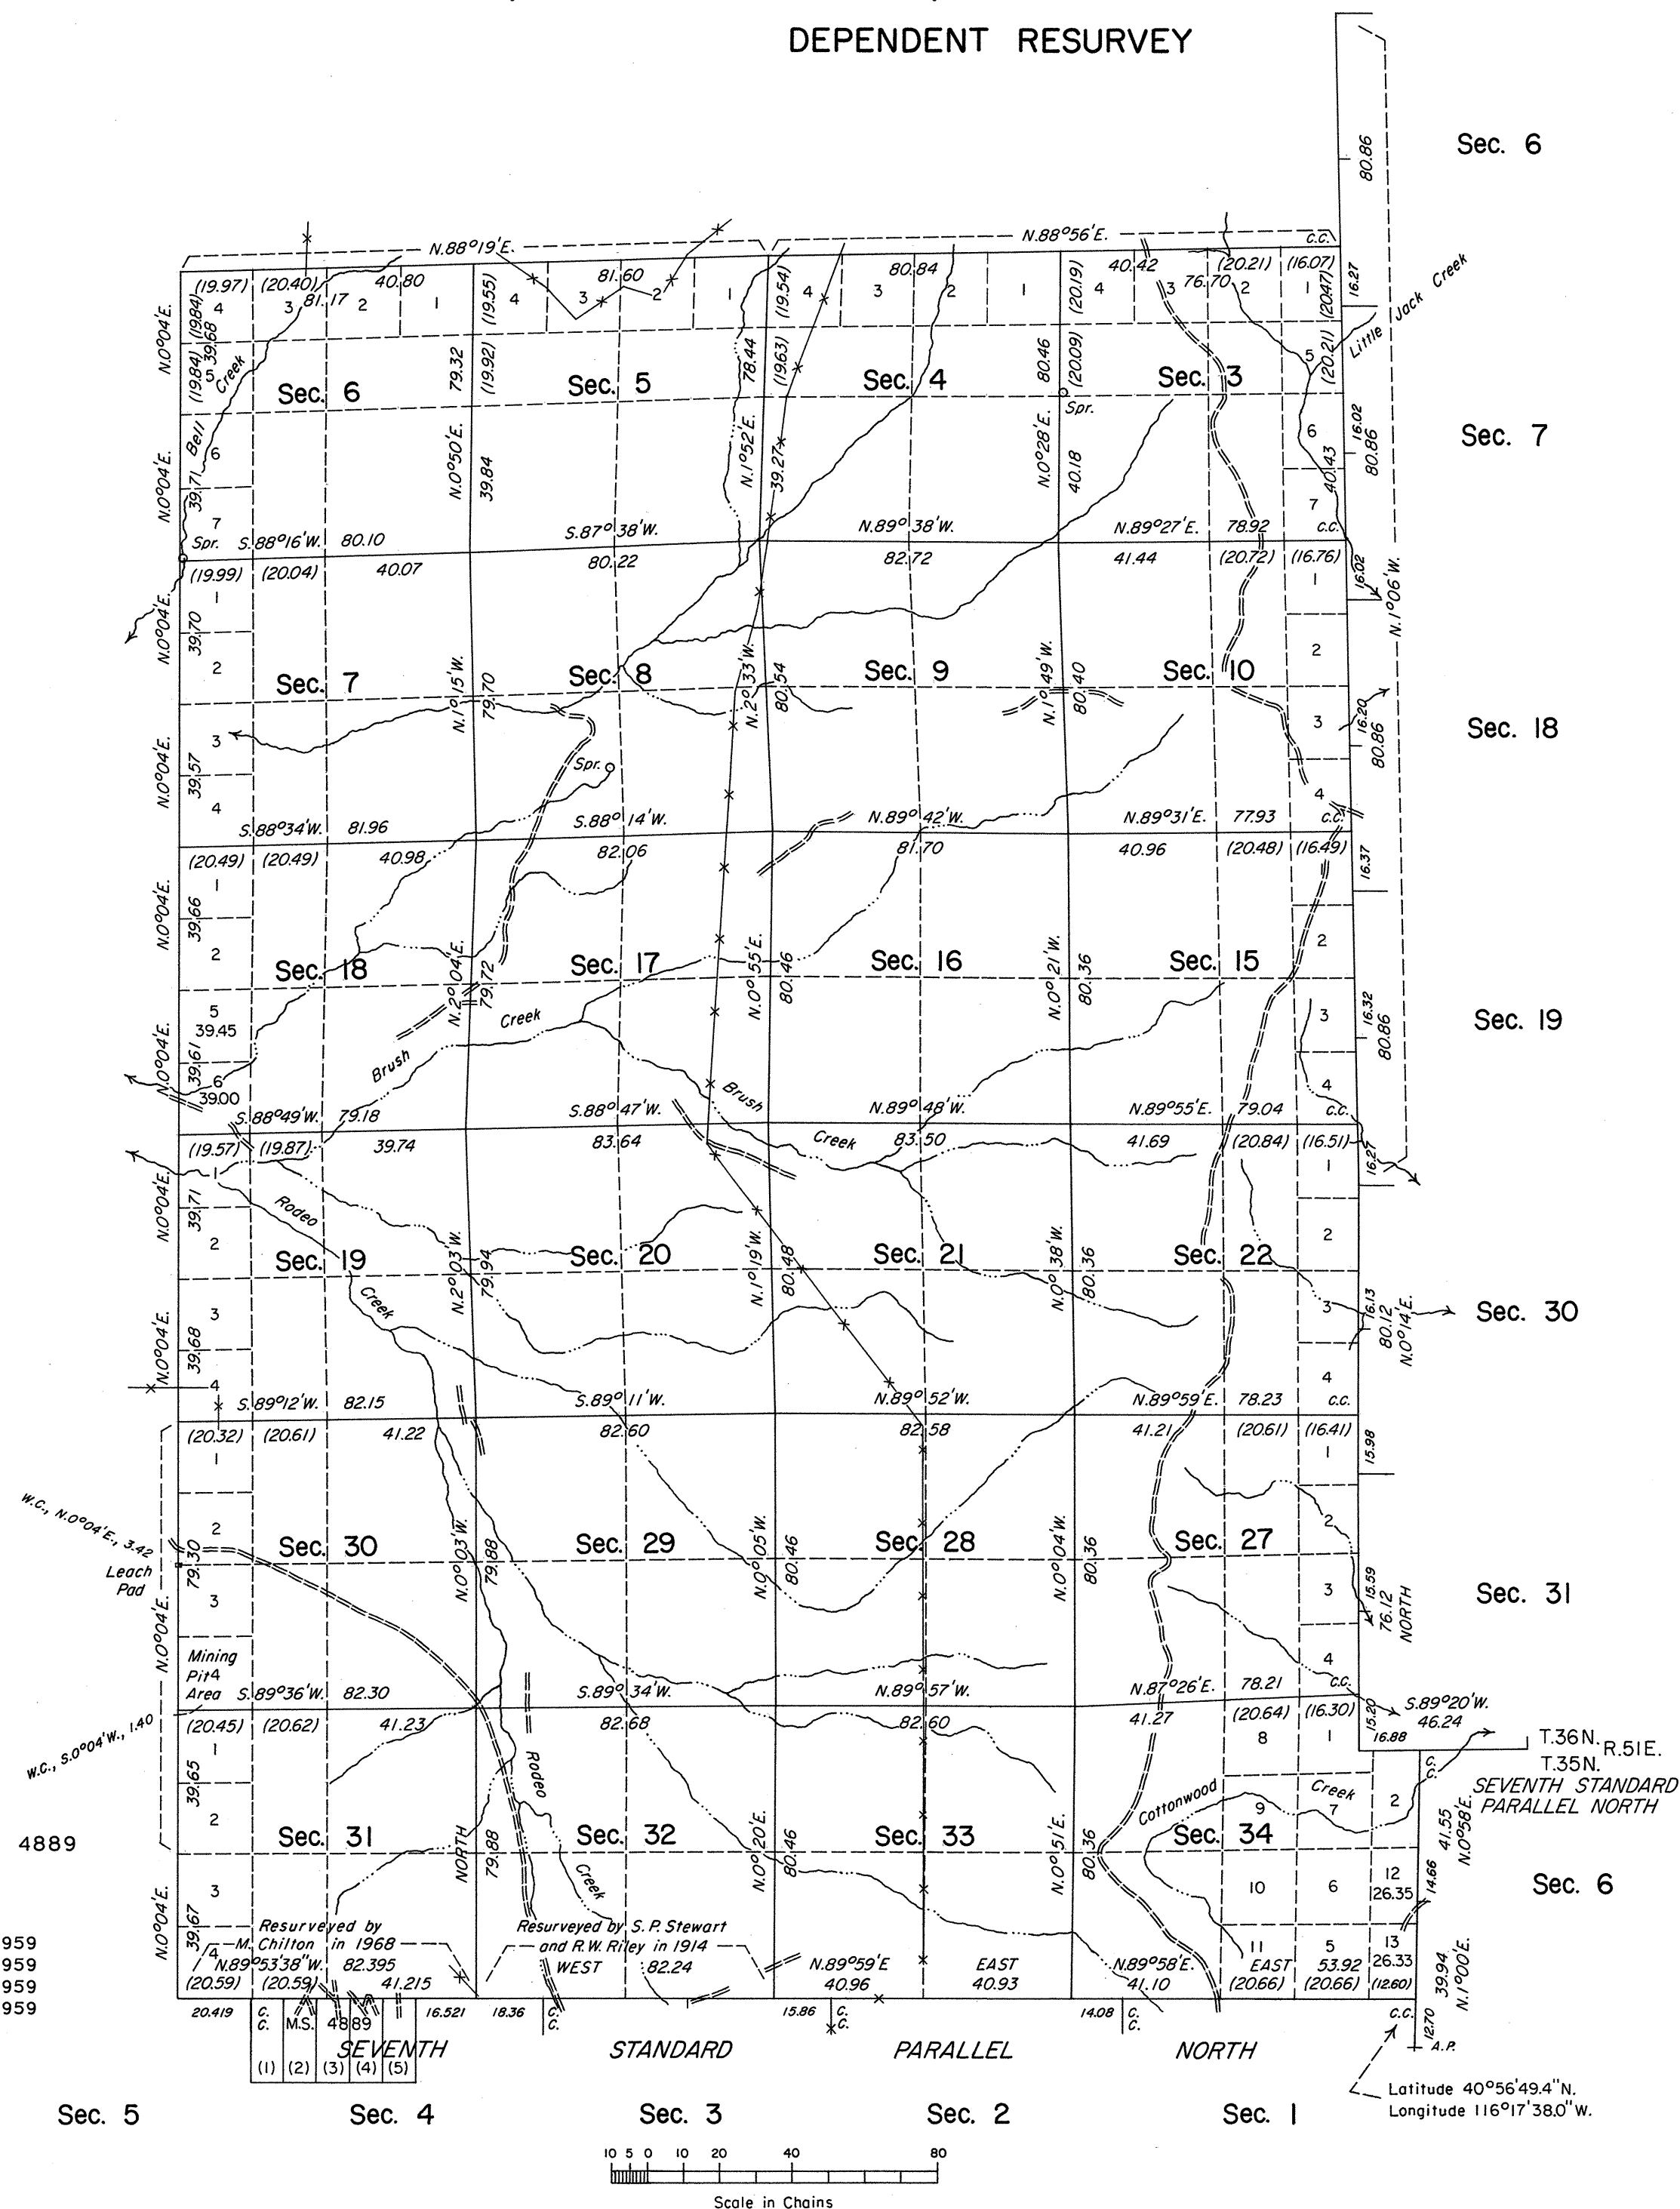

History of the earlier surveys is contained in the field notes.

This plat represents a dependent resurvey of the Seventh Standard Parallel North, through portions of Ranges 50 and 51 East, the west boundary of T. 36 N., R. 51 E., a portion of the west boundary of T. 35 N., R. 51 E., and the west and north boundaries and the subdivisional lines of T. 36 N., R. 50 E., designed to restore the corners in their original locations according to the best available evidence.

Areas and lottings, except as shown hereon, are as shown on the plats approved February 13, 1873 and January 13, 1885.

Survey executed by Stephen R. Lambeth, Cadastral Surveyor, beginning September 17, 1985 and completed July 10, 1986, under Special Instructions dated August 20, 1985 and Supplemental Special Instructions dated June 26, 1986 for Group No. 626, Nevada.

UNITED STATES DEPARTMENT OF THE INTERIOR
BUREAU OF LAND MANAGEMENT

Reno, Nevada

April 3, 1987

This plat is strictly conformable to the approved field notes, and the survey, having been correctly executed in accordance with the requirements of law and the regulations of this Bureau, is hereby accepted.

For the Director

Lacel E. Bland
Chief Cadastral Surveyor

T.36N., R.50E., M.D.M.