


Township N^o 36 North

Range N^o 56 East

Mount Diablo Meridian

Resur. 187

Retrad Cont 204

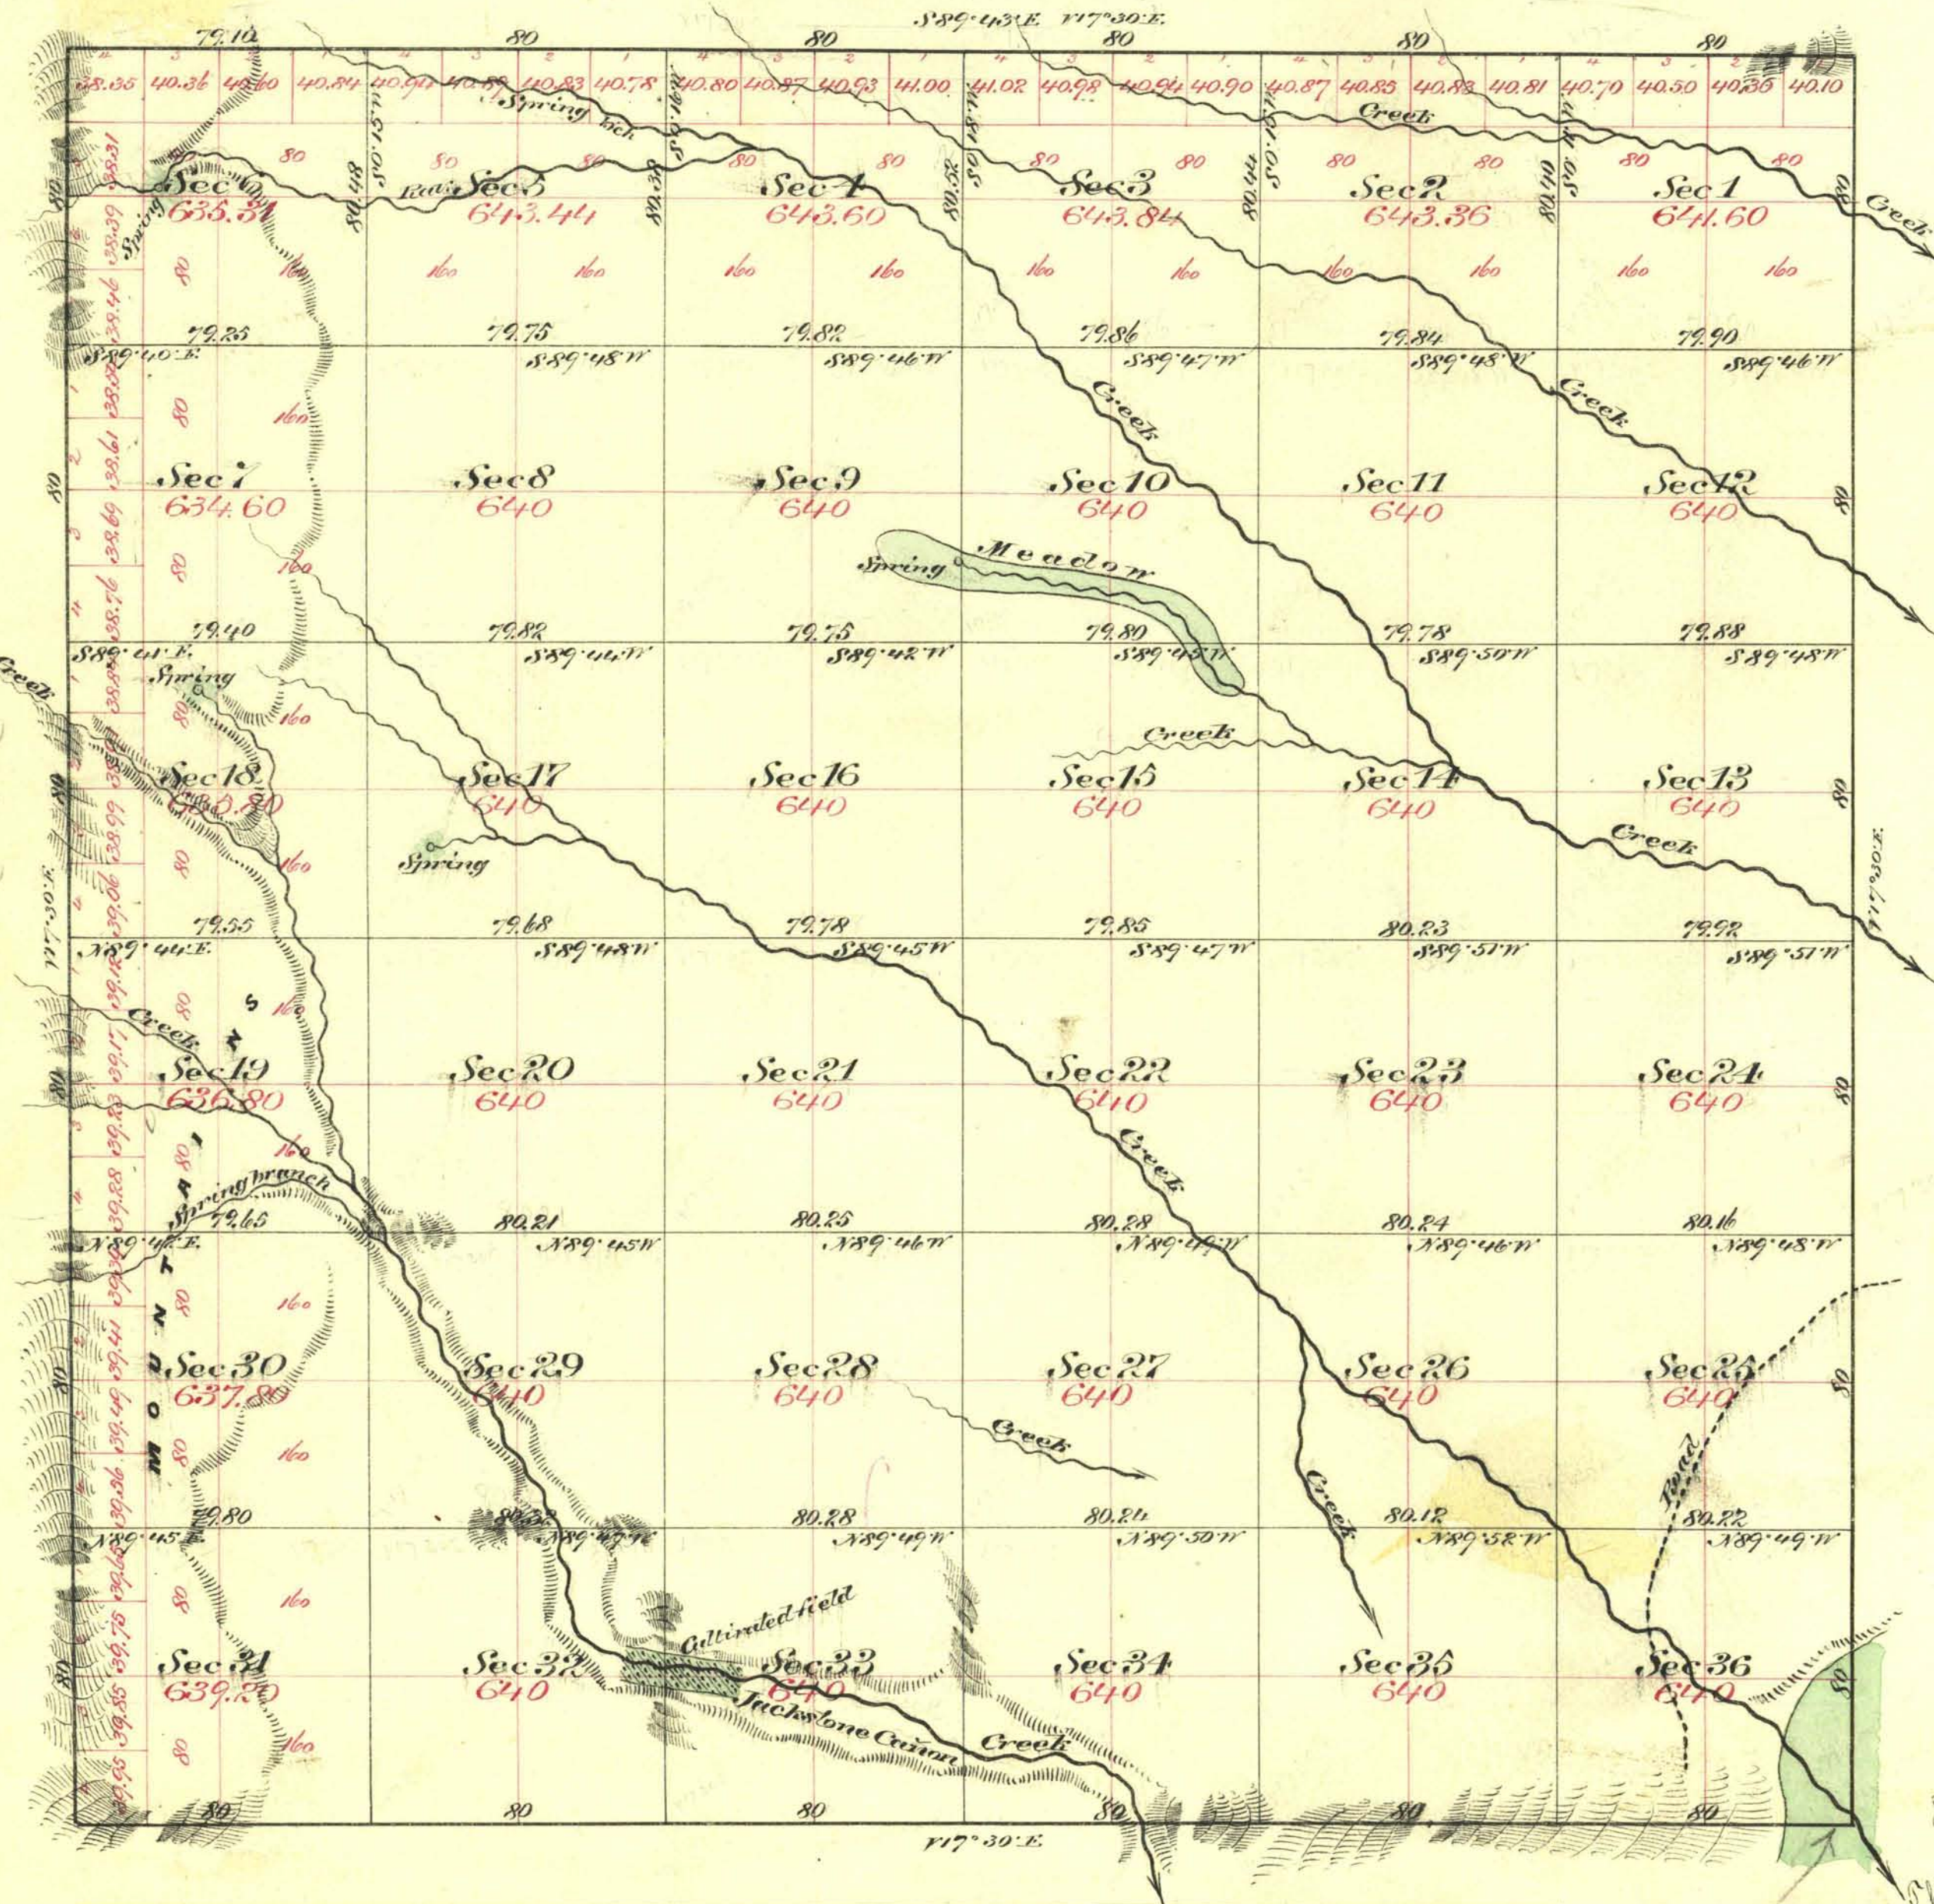

Aggregate Area of Public Land Surveyed 23,035.35 Ac.

Commenced October 6th 1879
Completed " 13th "

Subdivision line not otherwise noted run with Variation 17.30' East.

Survey designated	By whom Surveyed	Date of Contact	Int. of Survey	When Surveyed	7 th Cont
West boundary	Waltch & Olson	Nov. 26 th 1870	6-00-00	1870	41
South "	C. C. P. & Co.	March 27 th 1868	6-00-00	1868	13
North & East "	Barker, Pette & McClinton	Sept. 1 st 1879	11-79-10	1879	90
Subdivisions	"	"	59-79-83	October	"

The above plat of Township N 36 North of Range N 56 East Mount Diablo Meridian is strictly conformable to the field notes of the survey thereof on file in this office which have been examined and approved
U. S. Surv. Genl. Office
Virginia City Nev.
Jan. 8th 1880

C. J. Davis
U. S. Surv. Genl. N. C.