


TOWNSHIP 36 NORTH, RANGE 56 EAST, OF THE MOUNT DIABLO MERIDIAN, NEVADA

DEPENDENT RESURVEY

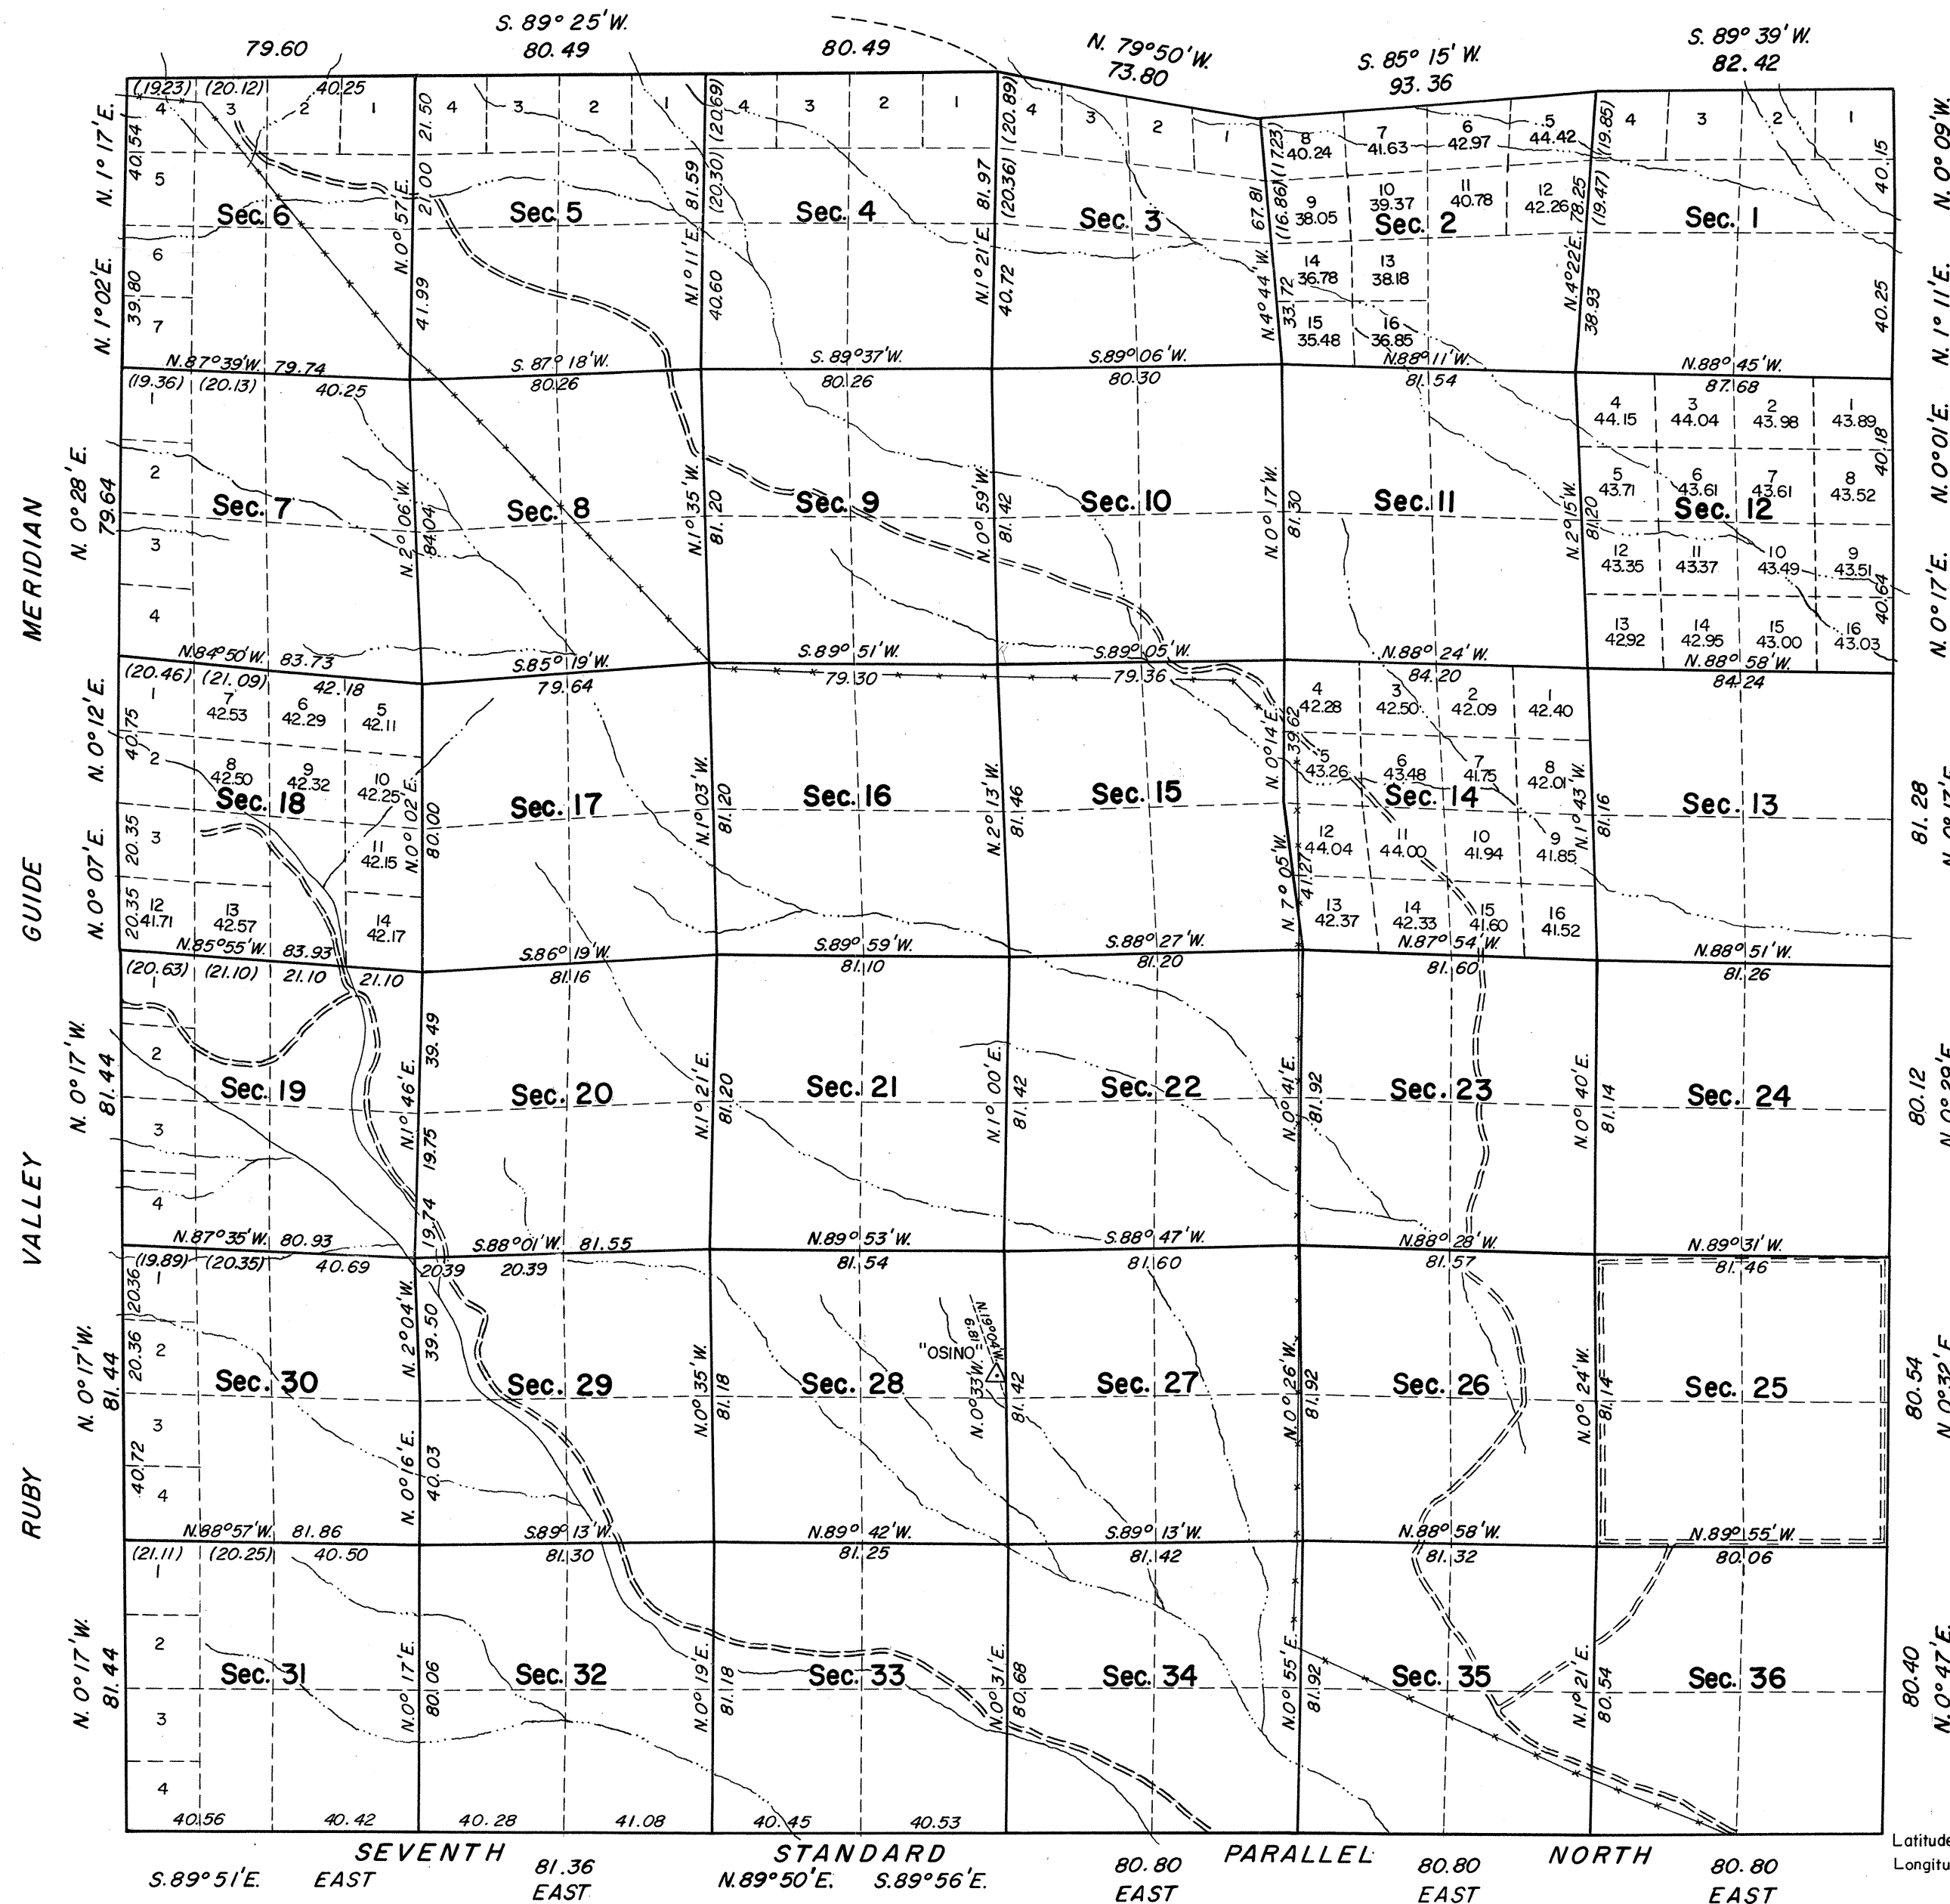

This plat represents a retracement and reestablishment of the north, east and west boundaries and subdivisional lines designed to restore the corners in their true original locations according to the best available evidence; and, excepting as new or modified vacant subdivisions are shown hereon, the lotting and areas are as shown on the plat approved January 8, 1880.

The history of previous surveys is contained in the field notes.

The surveys were executed by Eldon W. Sibley, Cadastral Surveyor, beginning September 7, 1961 and completed October 24, 1961, pursuant to special instructions for Group No. 394, Nevada, dated September 5, 1961.

UNITED STATES DEPARTMENT OF THE INTERIOR
BUREAU OF LAND MANAGEMENT
Washington, D.C. May 24, 1963

This plat is strictly conformable to the approved field notes, and the survey, having been correctly executed in accordance with the requirements of law and the regulations of this Bureau, is hereby accepted.

For the Director

E. L. Livingston
Chief, Division of Engineering

2325-A

T36N, R56E.