


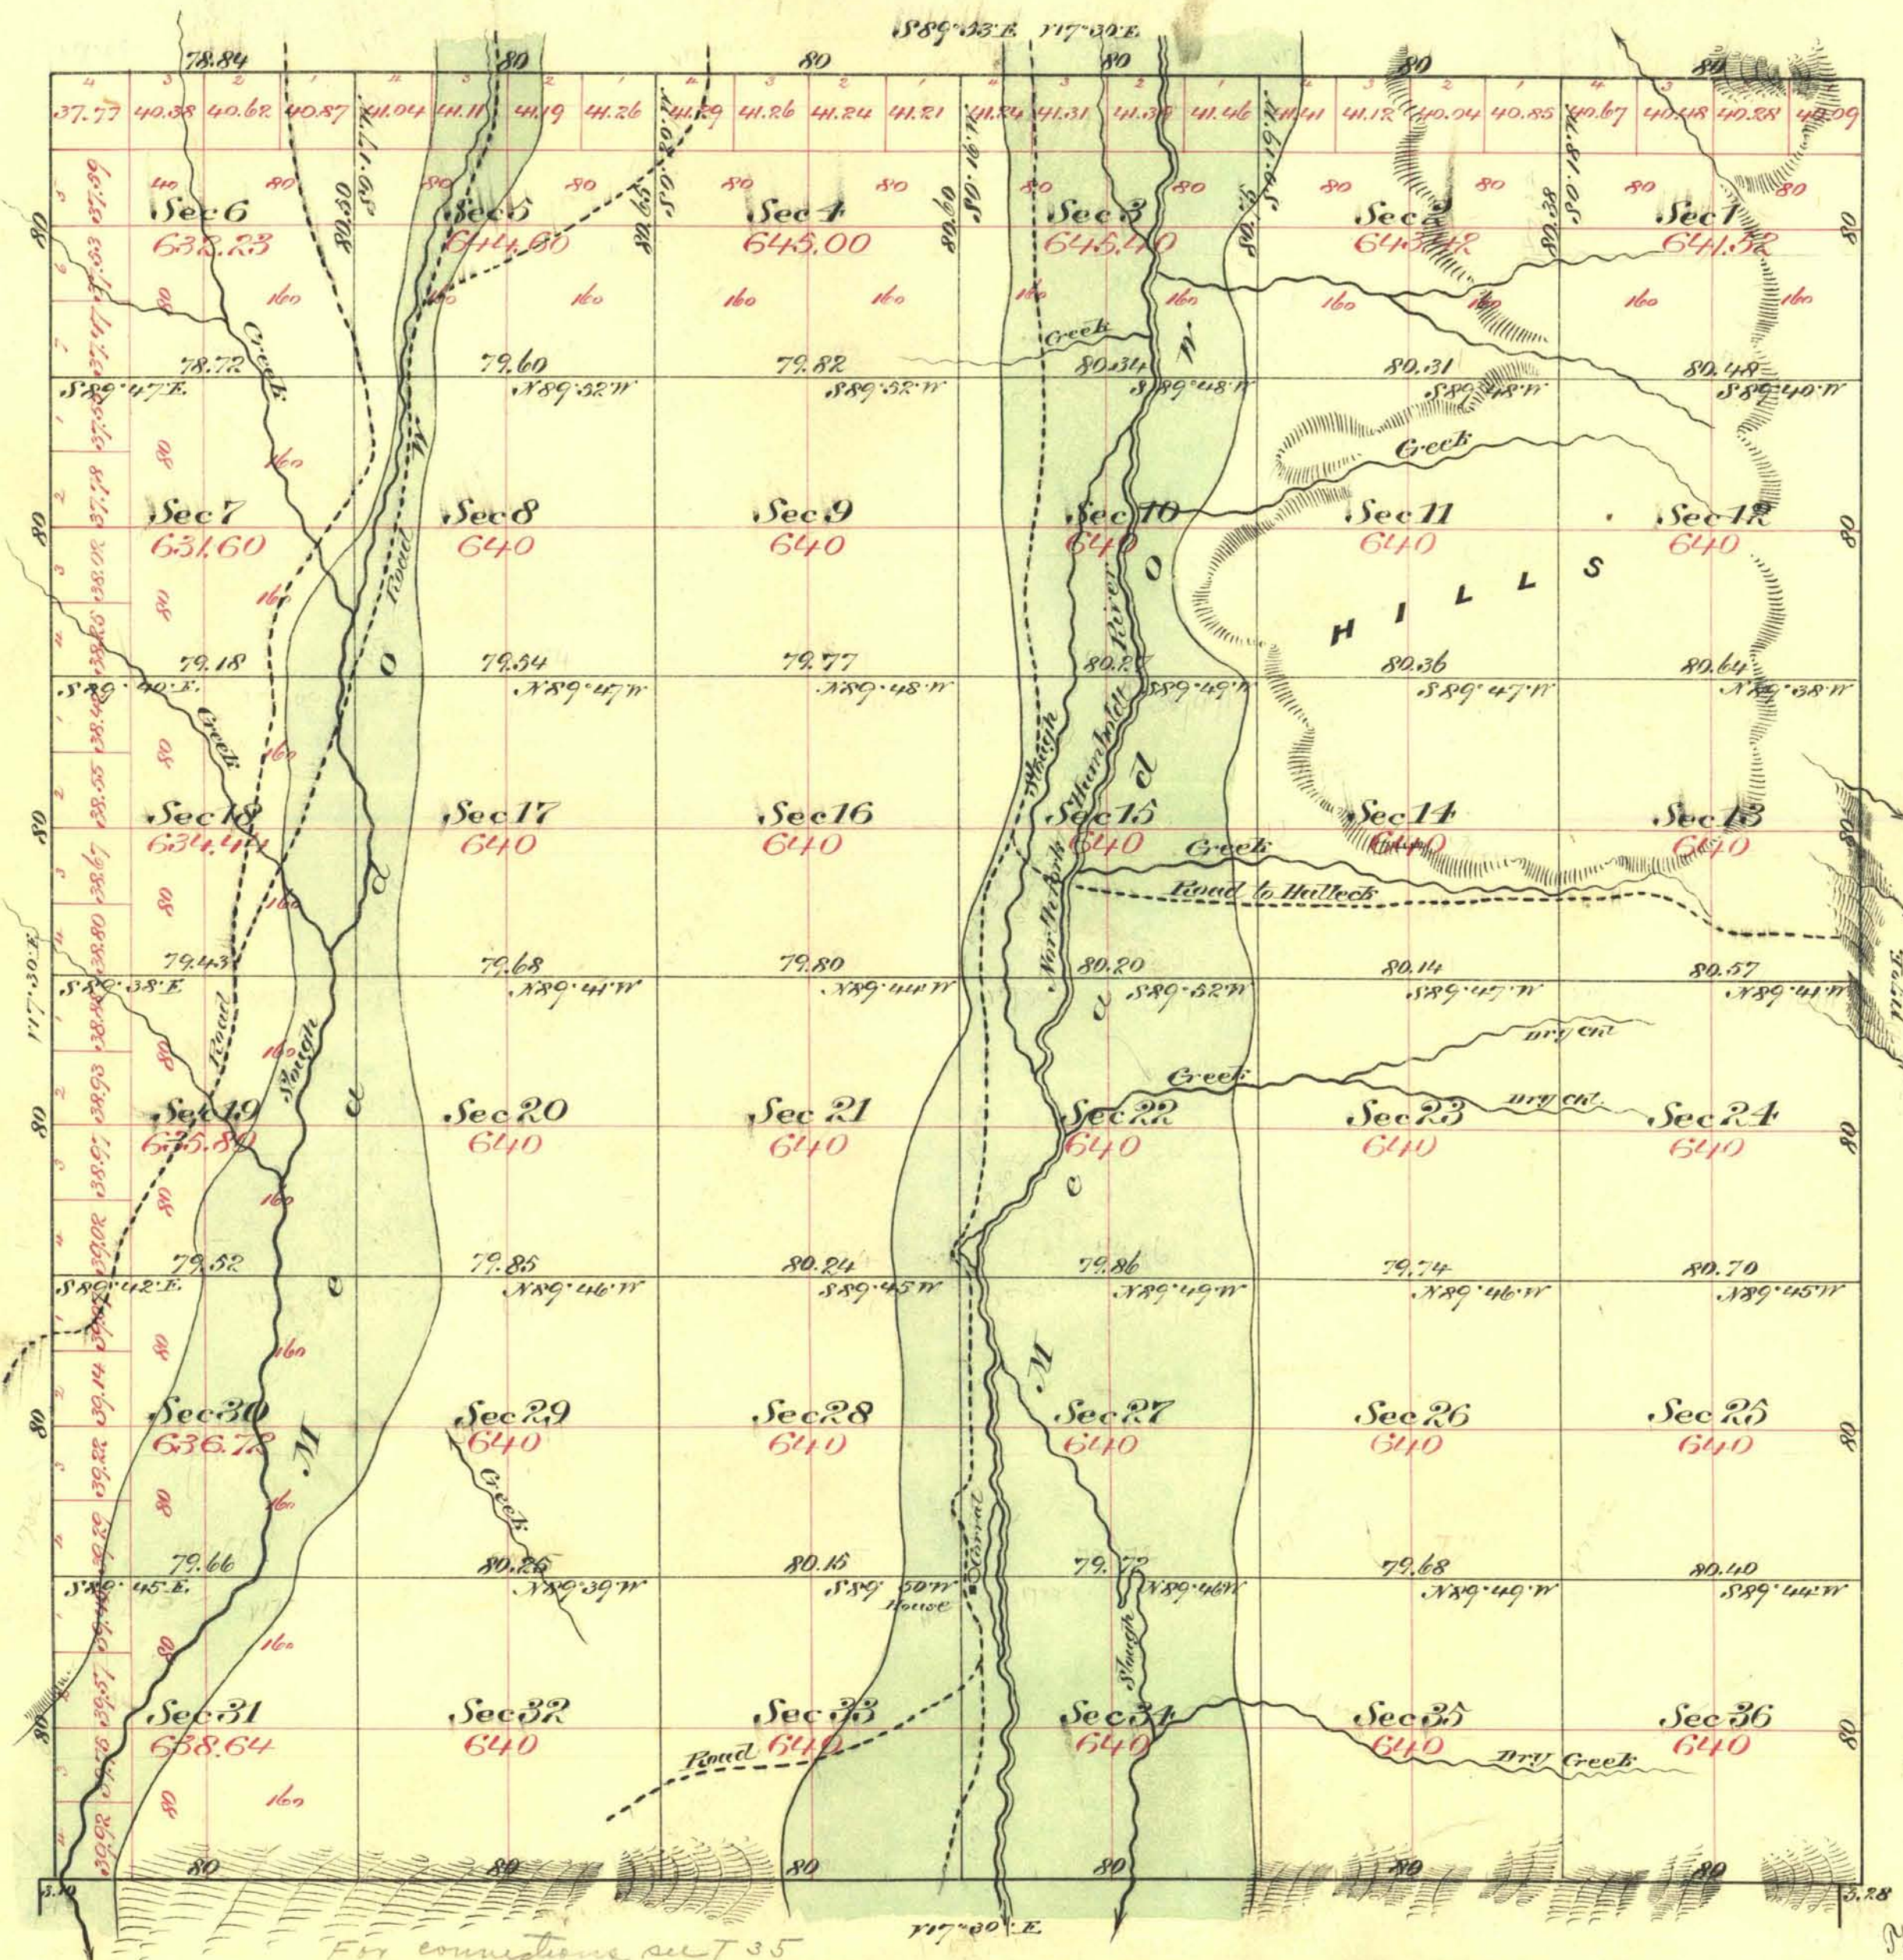

Aggregate Area of Public Land Surveyed 23,029.37 Ac.

Commenced November 1st 1879
Completed " 10th "

Subdivision lines not otherwise noted run with Variation 17° 30' East

The above plat of Township N 36 North of Range N 57 East Mount Diablo Meridian is hereby confirmed to the field notes of the survey thereof on file in this office which have been examined and approved
U.S. Surv. Genl. Office
Virginia City Nev.
January 8th 1880

Survey designated	By whom Surveyed	Date of Contract	Ant. of Survey	When Surveyed
East boundary	G. B. Stacy	July 25 th 1869	6 - 00 - 00	1869
South "	"	March 27 th 1868	6 - 00 - 00	1868
North & West "	Baker, Bable & McWilliam	Sept. 1 st 1879	11 - 78 - 84	1879
Subdivisions	"	"	60 - 01 - 50	November "