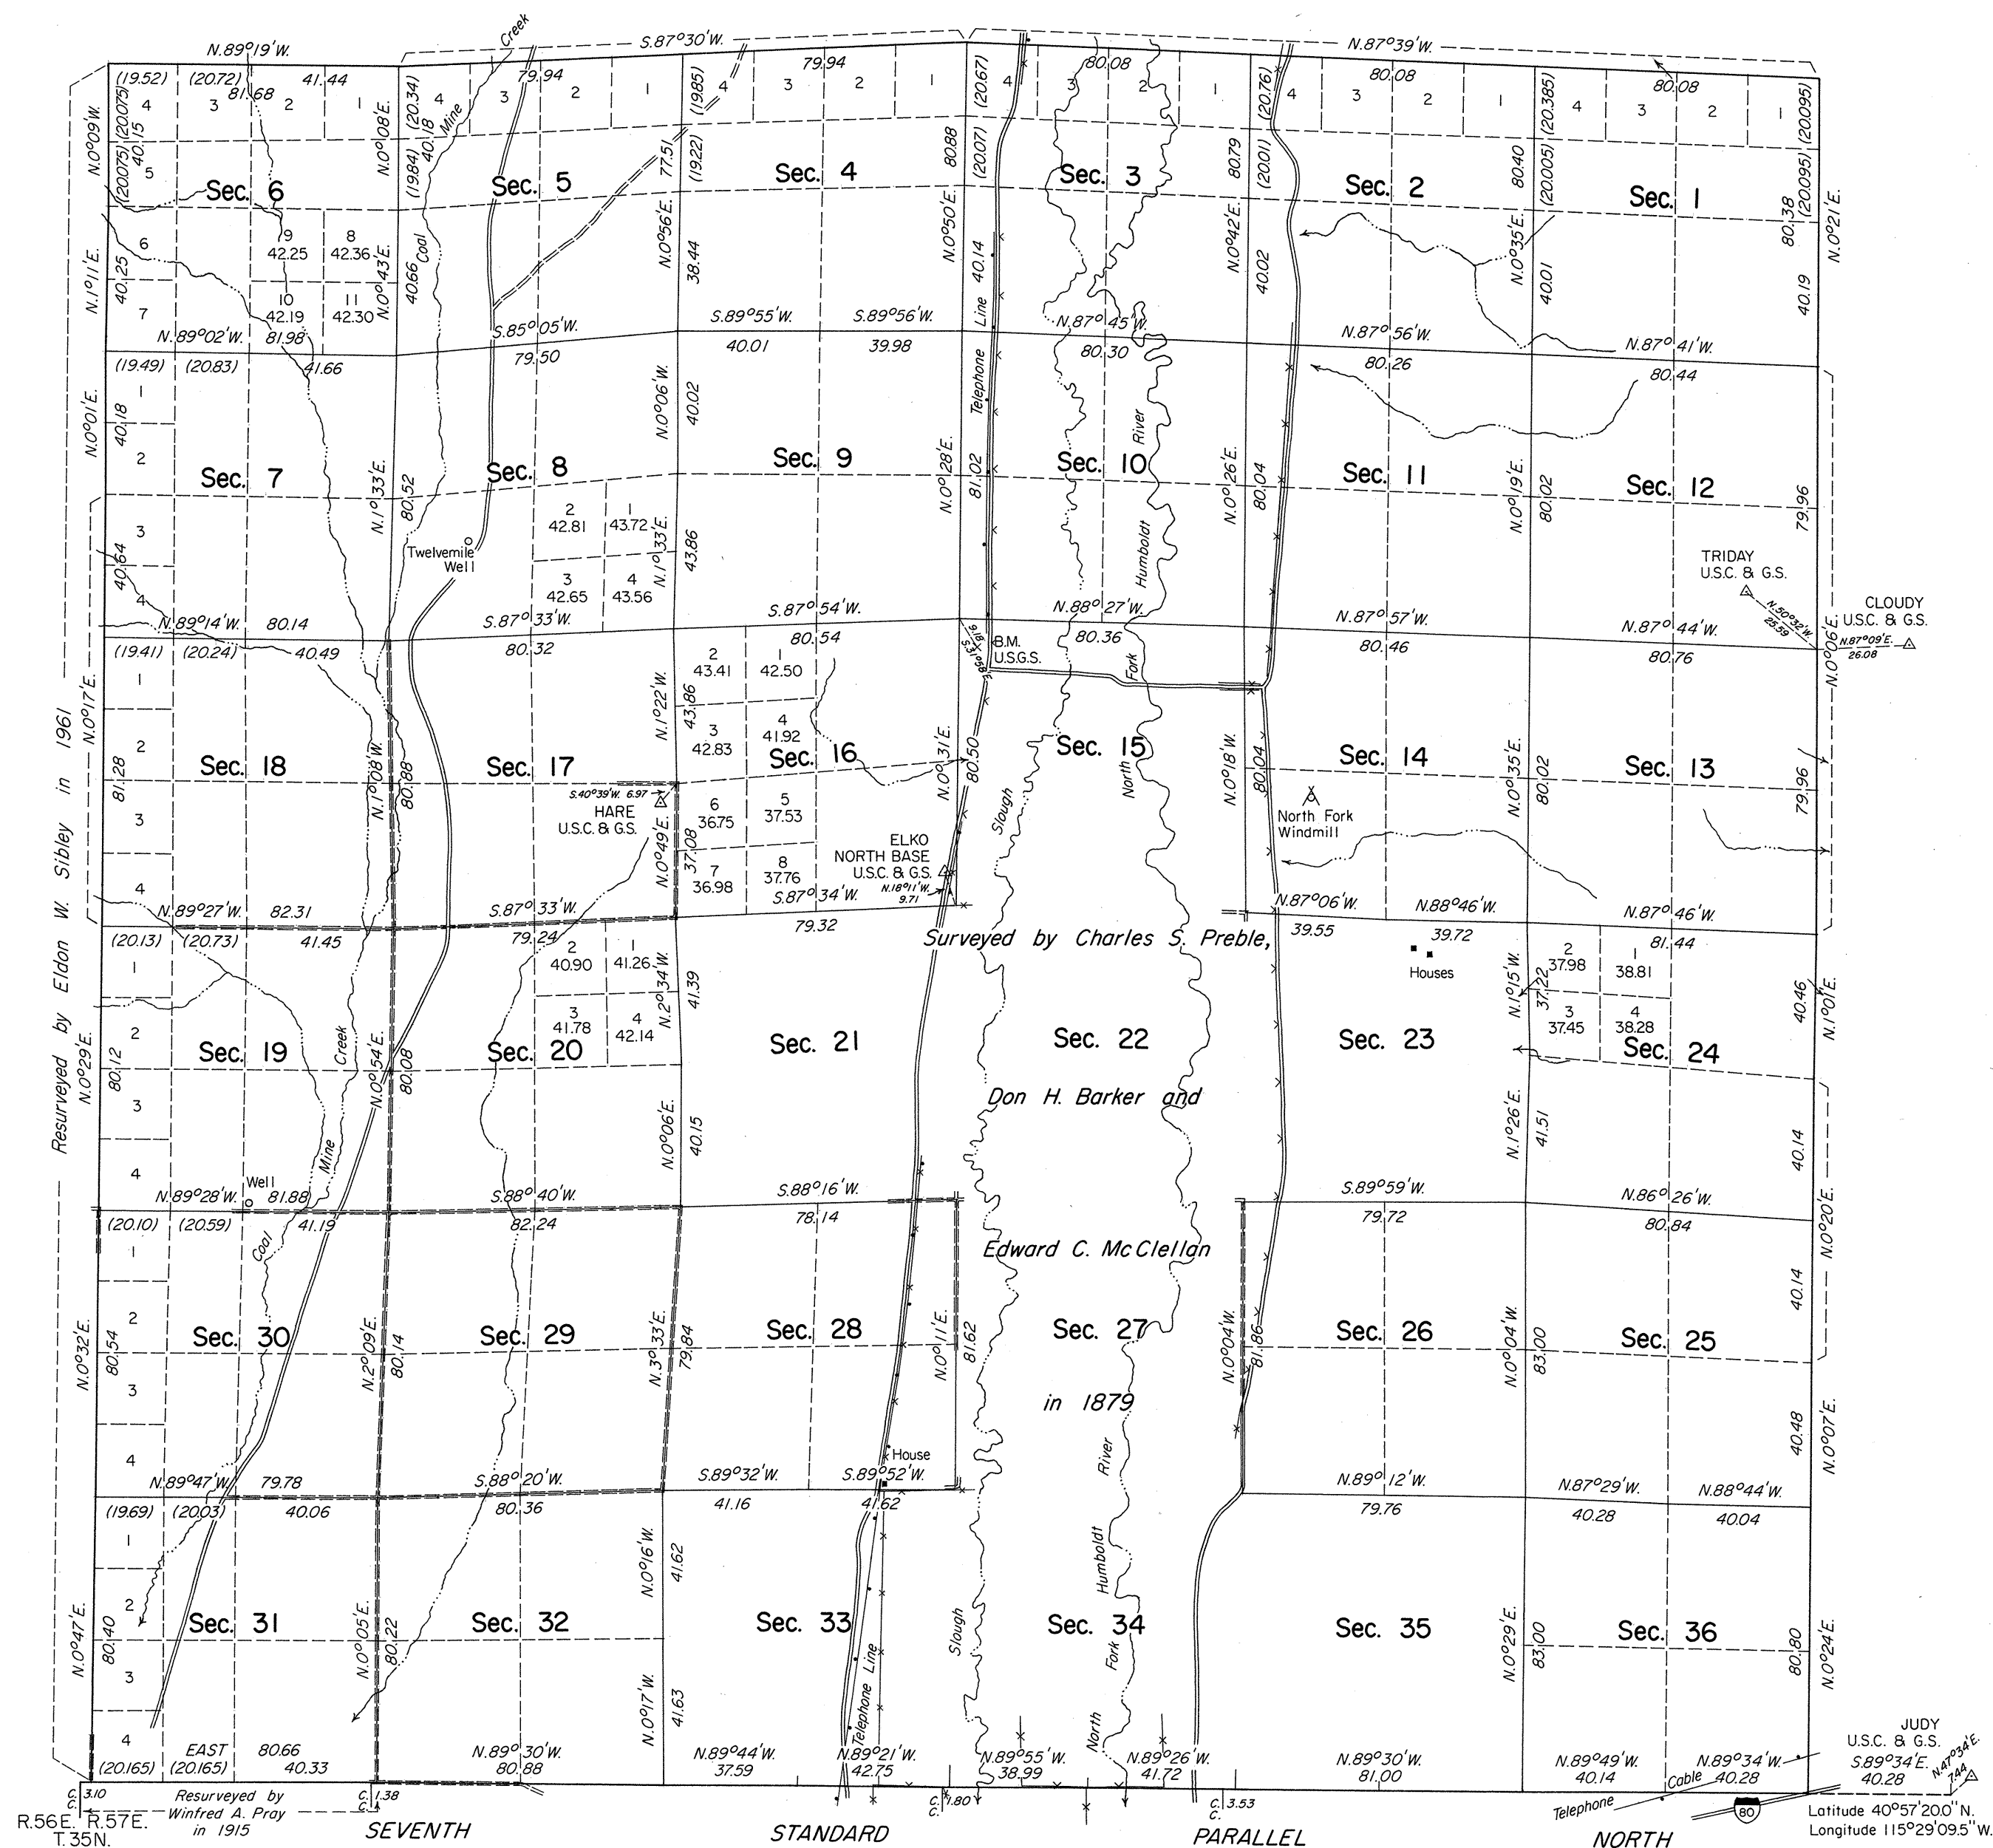


TOWNSHIP 36 NORTH, RANGE 57 EAST, OF THE MOUNT DIABLO MERIDIAN, NEVADA
DEPENDENT RESURVEY

A history of surveys is contained in the field notes.

This plat represents a dependent resurvey of the Seventh Standard Parallel North, through a portion of R. 57 E., and the east and north boundaries and a portion of the subdivisional lines of T. 36 N., R. 57 E., Mount Diablo Meridian, Nevada, designed to restore the corners in their true original locations according to the best available evidence.

Lottings and areas, except as shown hereon, are as shown on the plat approved January 8, 1880.

Survey executed by Duane R. Garoutte, Cadastral Surveyor, June 26 to September 29, 1975, under Special Instructions dated April 11, 1975, for Group No. 521, Nevada.

UNITED STATES DEPARTMENT OF THE INTERIOR
BUREAU OF LAND MANAGEMENT
Washington, D.C. December 16, 1977

This plat is strictly conformable to the approved field notes, and the survey, having been correctly executed in accordance with the requirements of law and the regulations of this Bureau, is hereby accepted.

For the Director

J. J. Jordan

Acting Chief, Division of Cadastral Survey

