


1000 AM 9/8/80

TOWNSHIP 36 NORTH, RANGE 58 EAST, OF THE MOUNT DIABLO MERIDIAN, NEVADA

DEPENDENT RESURVEY

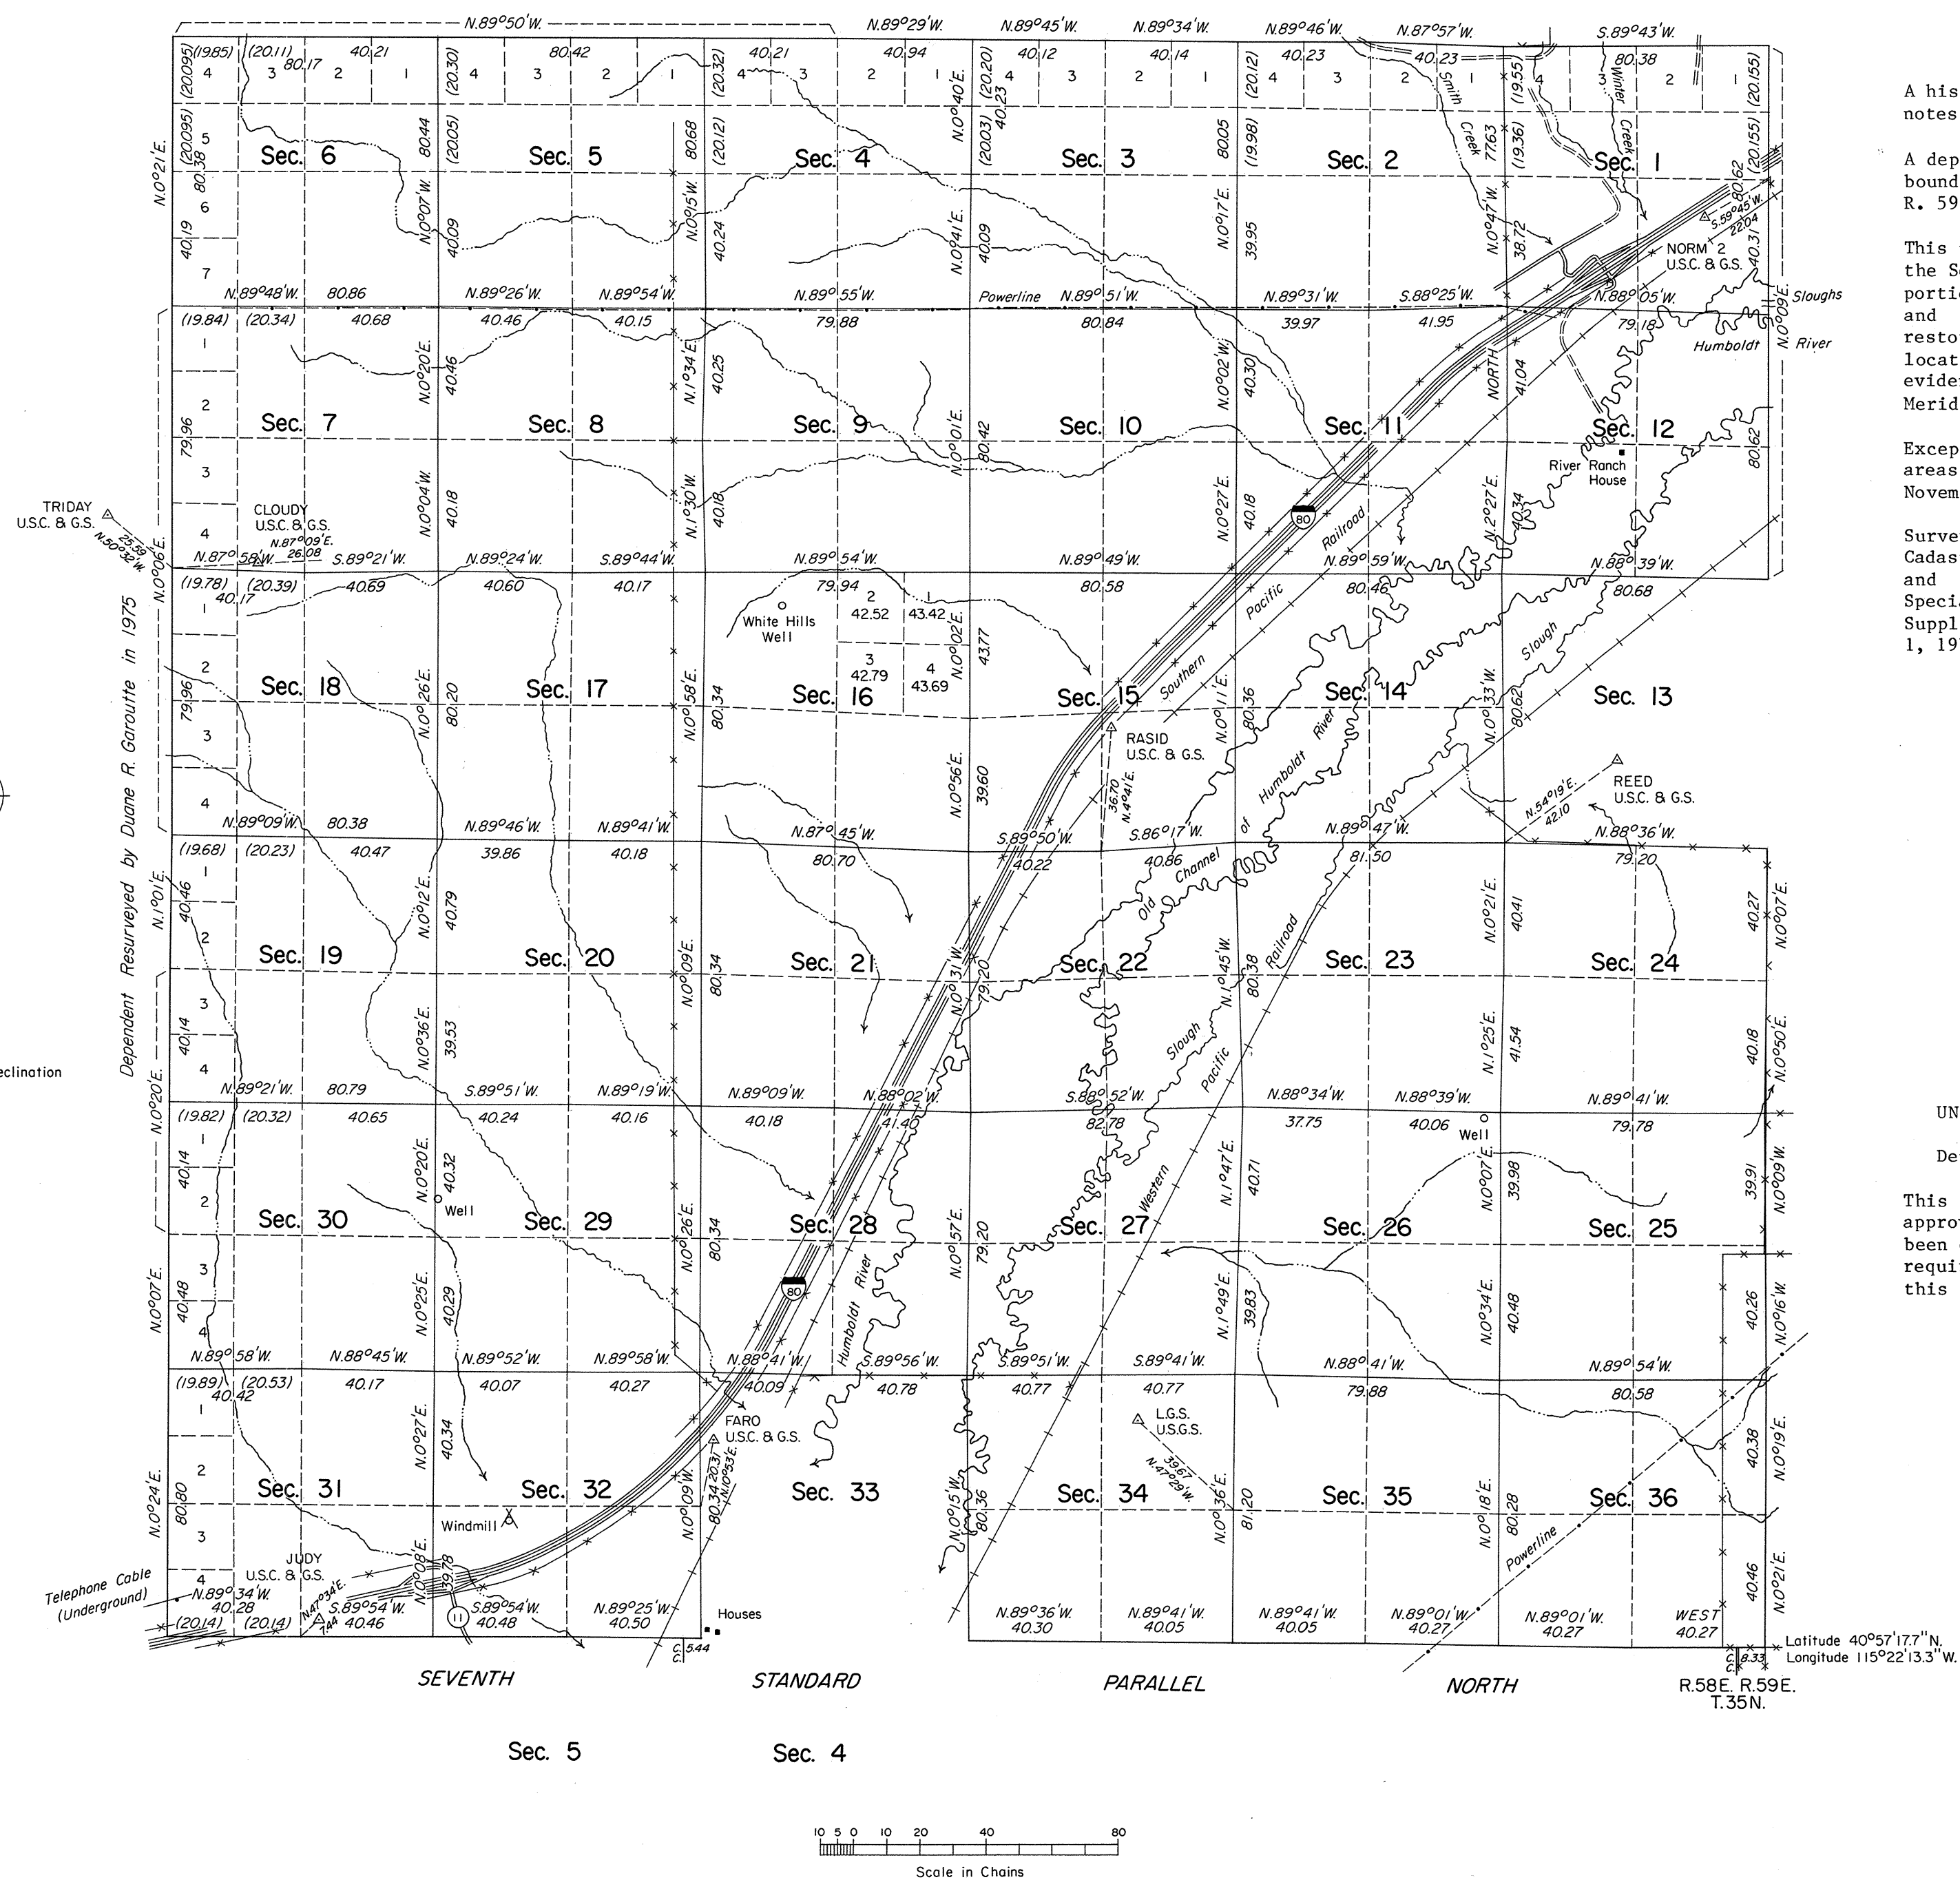

A history of surveys is contained in the field notes.

A dependent resurvey of a portion of the east boundary was executed under T. 36 N., R. 59 E., of this group.

This plat represents the dependent resurvey of the Seventh Standard Parallel North, through a portion of R. 58 E., and the north boundary and the subdivisional lines, designed to restore the corners in their true original locations according to the best available evidence, T. 36 N., R. 58 E., Mount Diablo Meridian, Nevada.

Except as indicated hereon, the lottings and areas are as shown on the plat approved November 8, 1869.

Survey executed by Duane R. Garoutte, Cadastral Surveyor, beginning June 3, 1976, and completed July 22, 1977, pursuant to Special Instructions dated March 31, 1976, and Supplemental Special Instructions dated July 1, 1977, for Group No. 537, Nevada.

UNITED STATES DEPARTMENT OF THE INTERIOR
BUREAU OF LAND MANAGEMENT
Denver, Colorado April 16, 1980

This plat is strictly conformable to the approved field notes, and the survey, having been correctly executed in accordance with the requirements of law and the regulations of this Bureau, is hereby accepted.

For the Director

J. J. J. J.

Chief, Cadastral Survey
Examination and Approval Staff