


Township N^o 36 North

Range N^o 59 East

Mount Diablo Meridian.

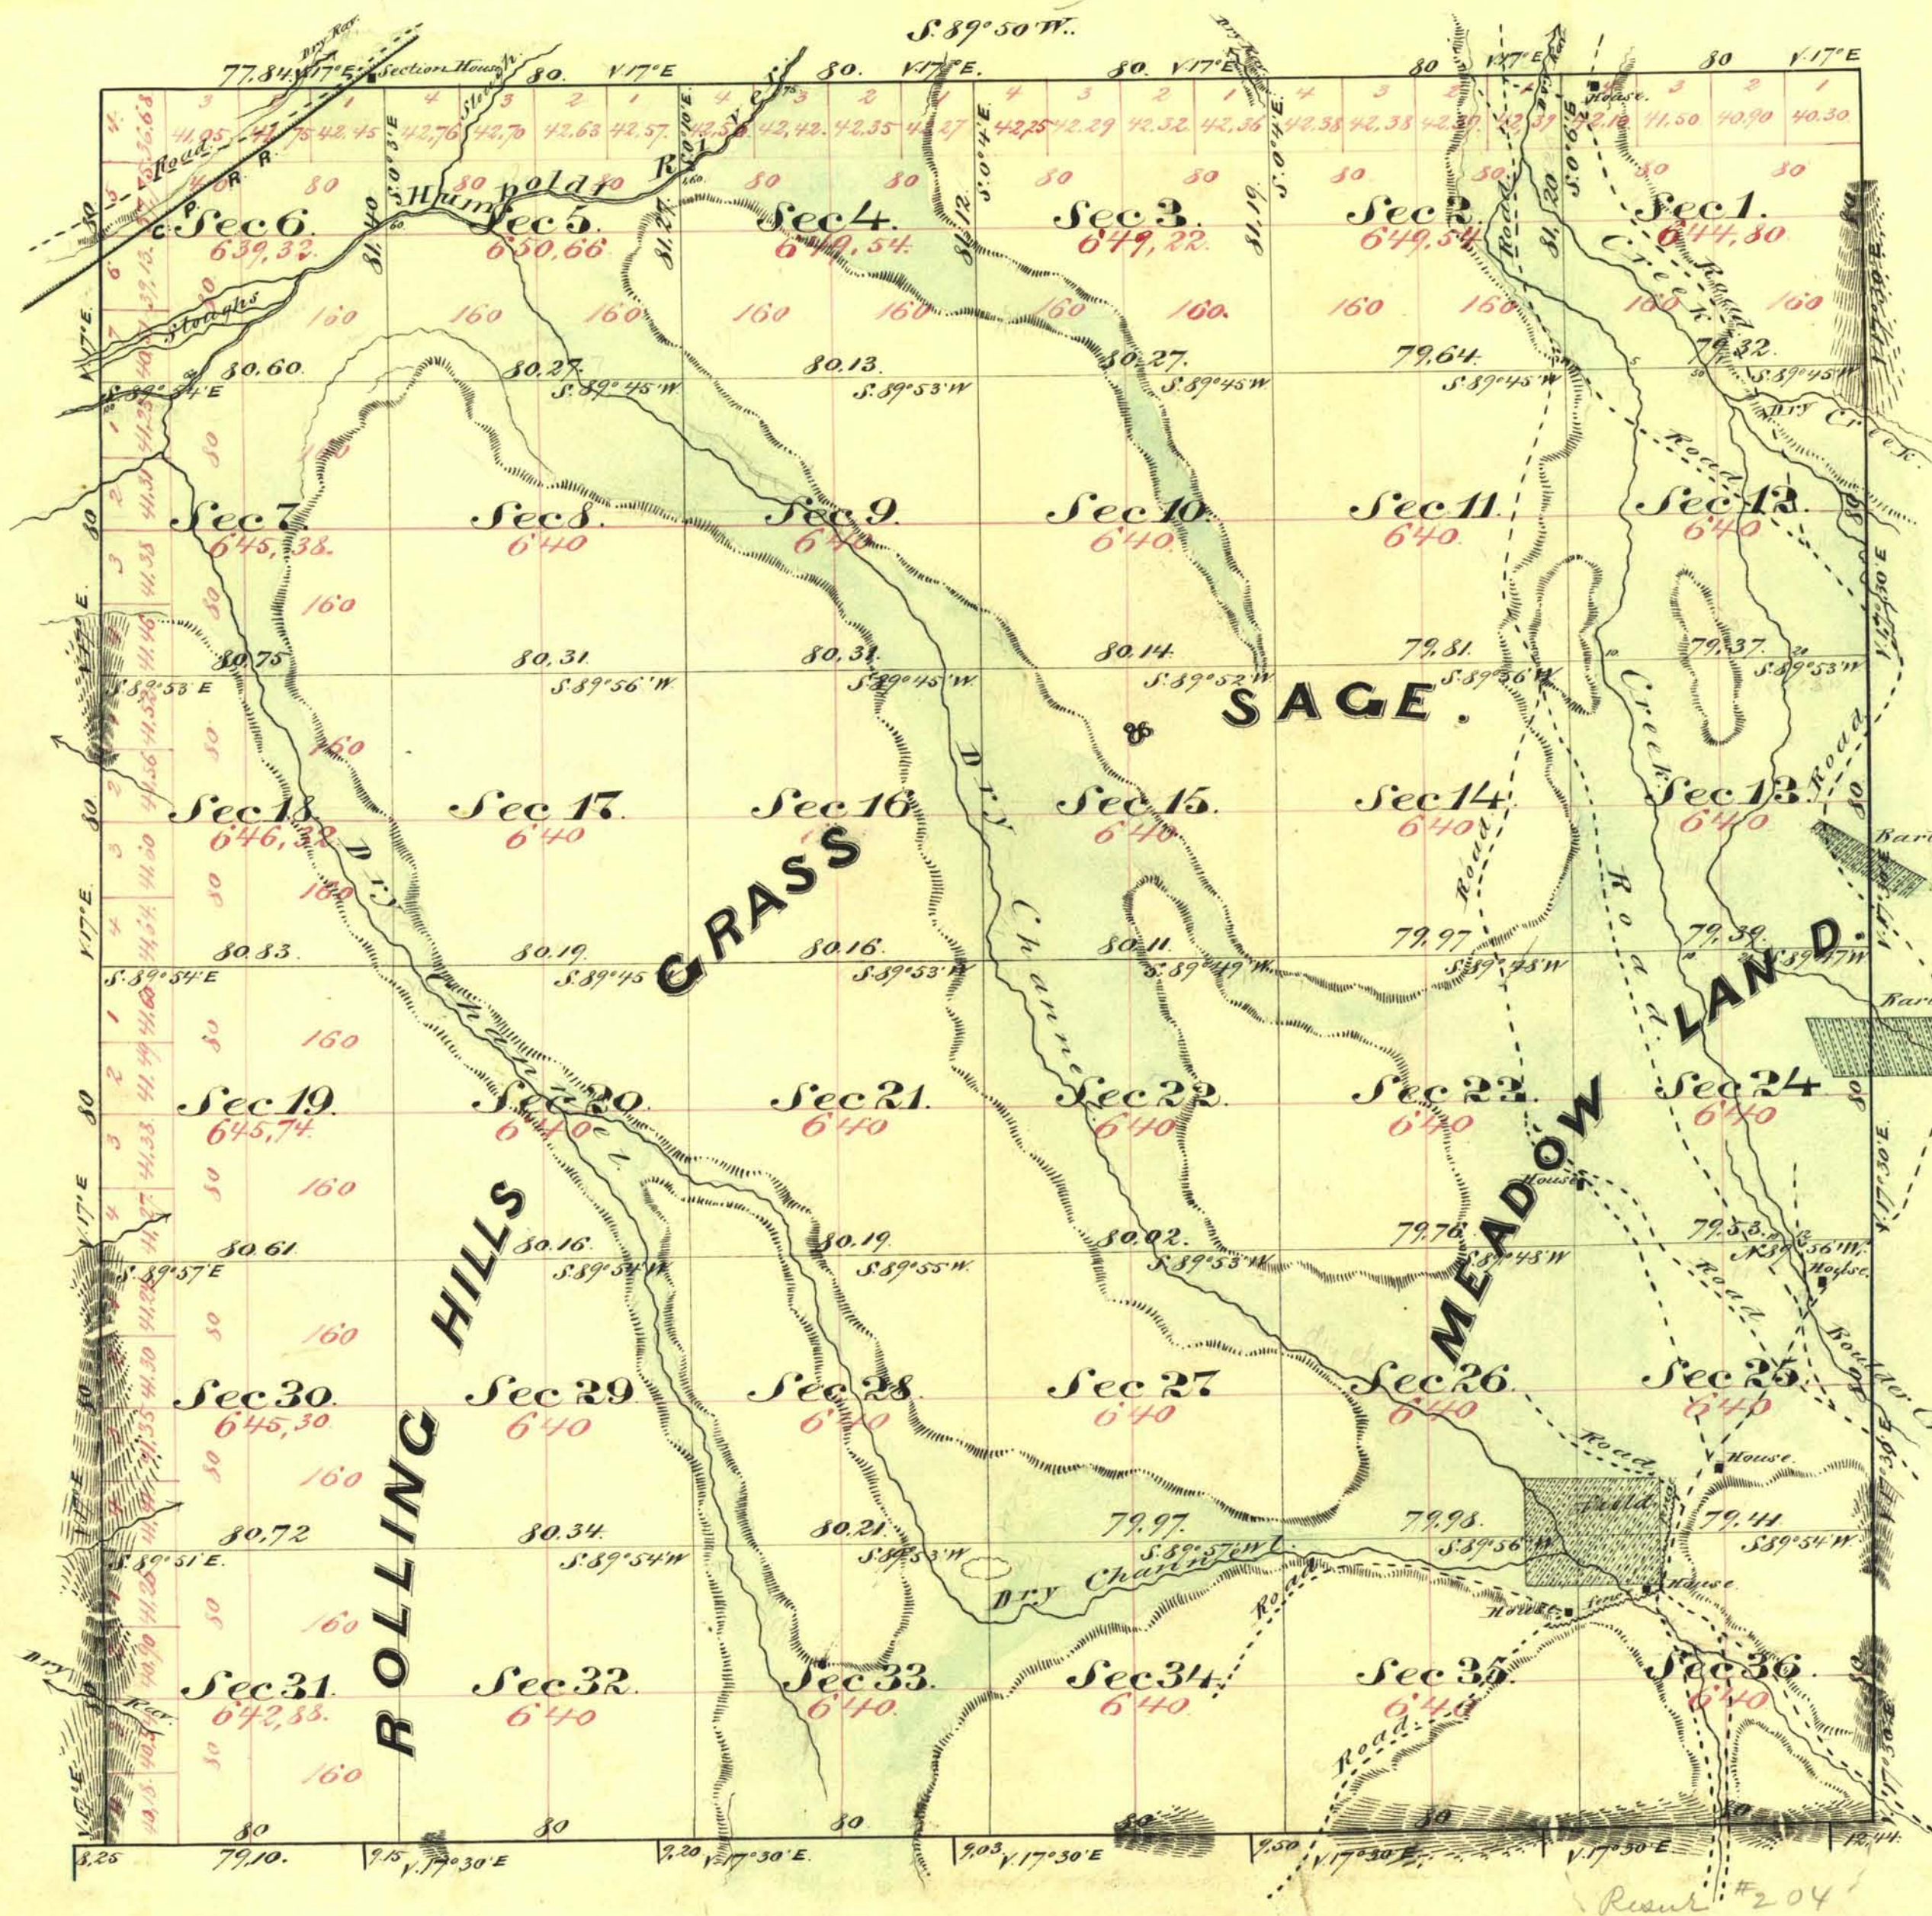

Aggregate Area of Public Land Surveyed 23,108.70 Acres.

Commenced August 25th 1869
Completed 31st 1869.

Subdivision lines not otherwise noted run with a variation of 17° East.

Surveys Designated.	By whom surveyed.	Date of Contract.	Amount of Survey mcs. chs. ft.	When surveyed.	It ^o Cont.
South Bay of Township East	Ch. C. Tracy.	March 27 th 1868.	6-00-00.	1868.	13
Rest of Township lines.	—	Octbr 22 nd 1868.	6-00-00.	—	21
Subdivision lines.	—	July 25 th 1869.	11-77-84.	1869.	28
	—	—	60-08-65.	August 1869.	"

The above Map of Township N. 36 North, Range N. 59 East Mount Diablo Meridian is strictly conformable to the field notes of the surveys thereof on file in this Office, which have been examined and approved by the Surveyor General's Office
Virginia City Nevada
March 8th 1869.

E. S. Davis