


TOWNSHIP 36 NORTH, RANGE 64 EAST, OF THE MOUNT DIABLO MERIDIAN, NEVADA

DEPENDENT RESURVEY

OFFICIALLY FILED
NEVADA STATE OFFICE
10:00 a.m., April 27, 1978

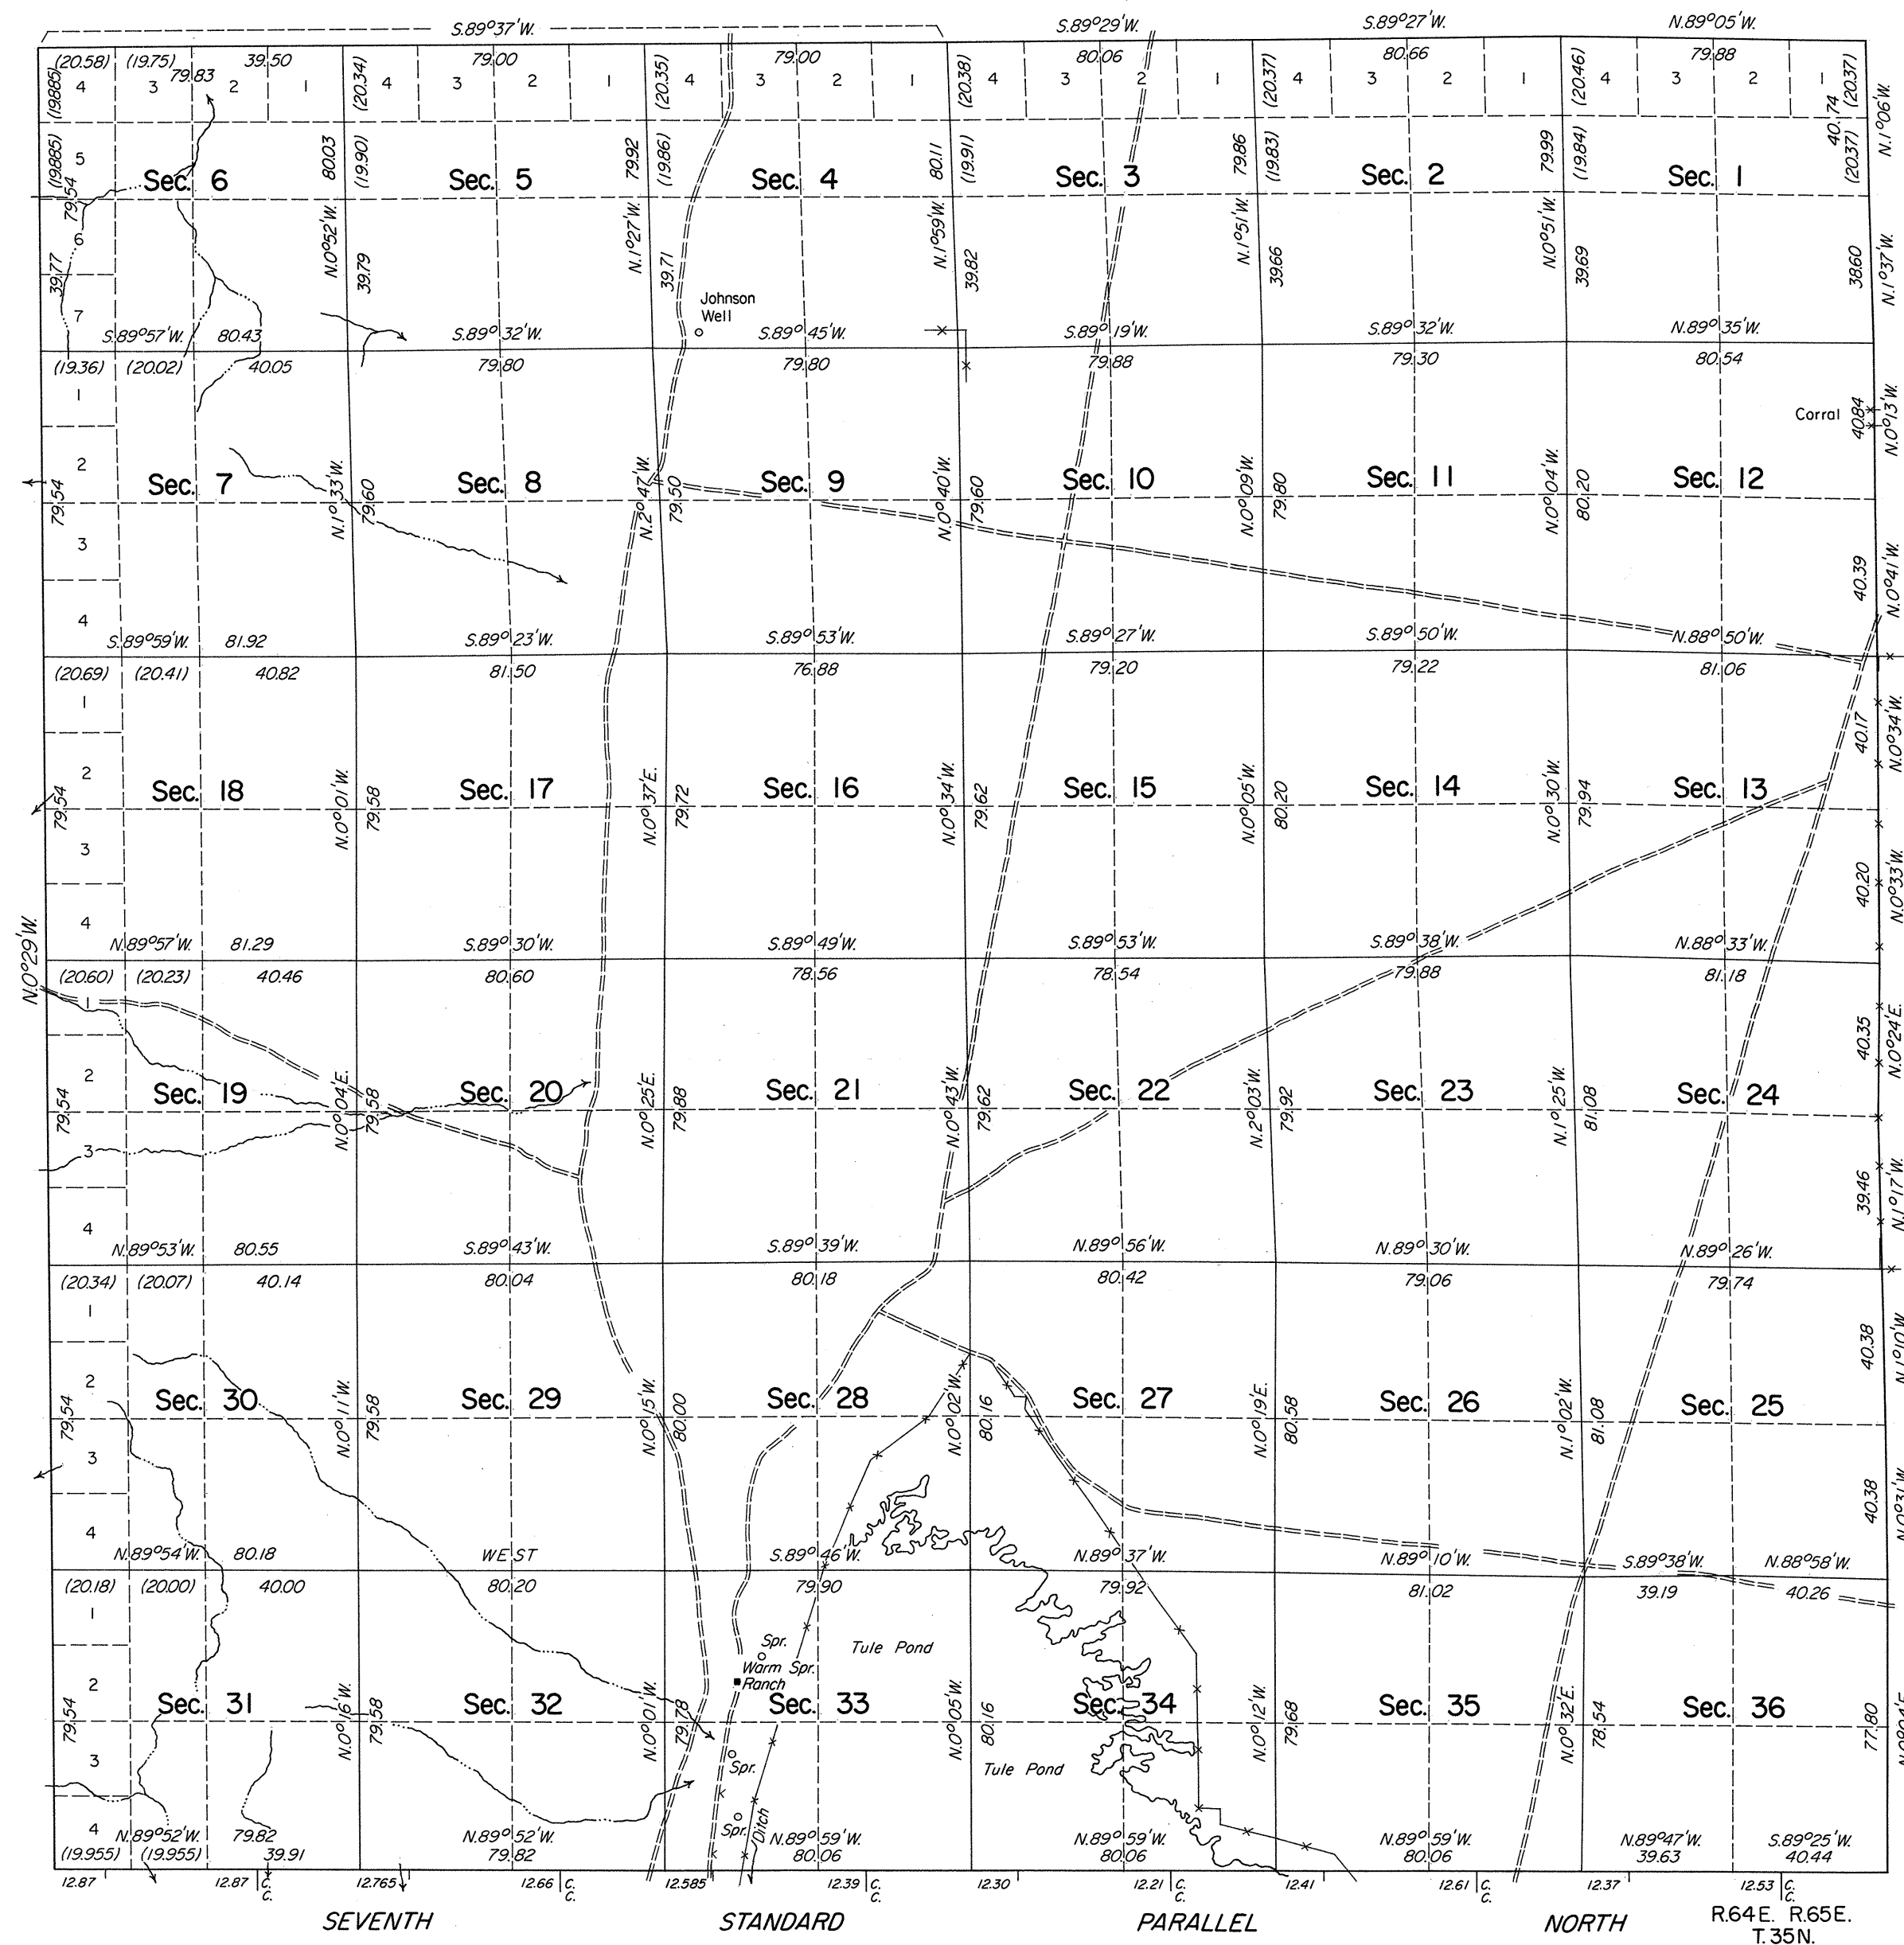

A history of surveys is contained in the field notes.

A dependent resurvey of the north and west boundaries was executed under T. 37 N., R. 64 E., and T. 36 N., R. 63 E., respectively, of this group.

This plat represents a dependent resurvey of the Seventh Standard Parallel North, through R. 64 E., and the east boundary and subdivisional lines of T. 36 N., R. 64 E., Mount Diablo Meridian, Nevada, designed to restore the corners in their true original locations according to the best available evidence.

Lottings and areas are as shown on the plat approved February 16, 1880.

Survey executed by Michael R. Collie, Cadastral Surveyor, April 2 to July 7, 1976, under Special Instructions dated March 22, 1976, for Group No. 533, Nevada.

UNITED STATES DEPARTMENT OF THE INTERIOR
BUREAU OF LAND MANAGEMENT
Washington, D.C. March 27, 1978

This plat is strictly conformable to the approved field notes, and the survey, having been correctly executed in accordance with the requirements of law and the regulations of this Bureau, is hereby accepted.

For the Director

Bernard W. Foster
Chief, Division of Cadastral Survey

Latitude 40°57'07"N.
Longitude 114°40'38"W.