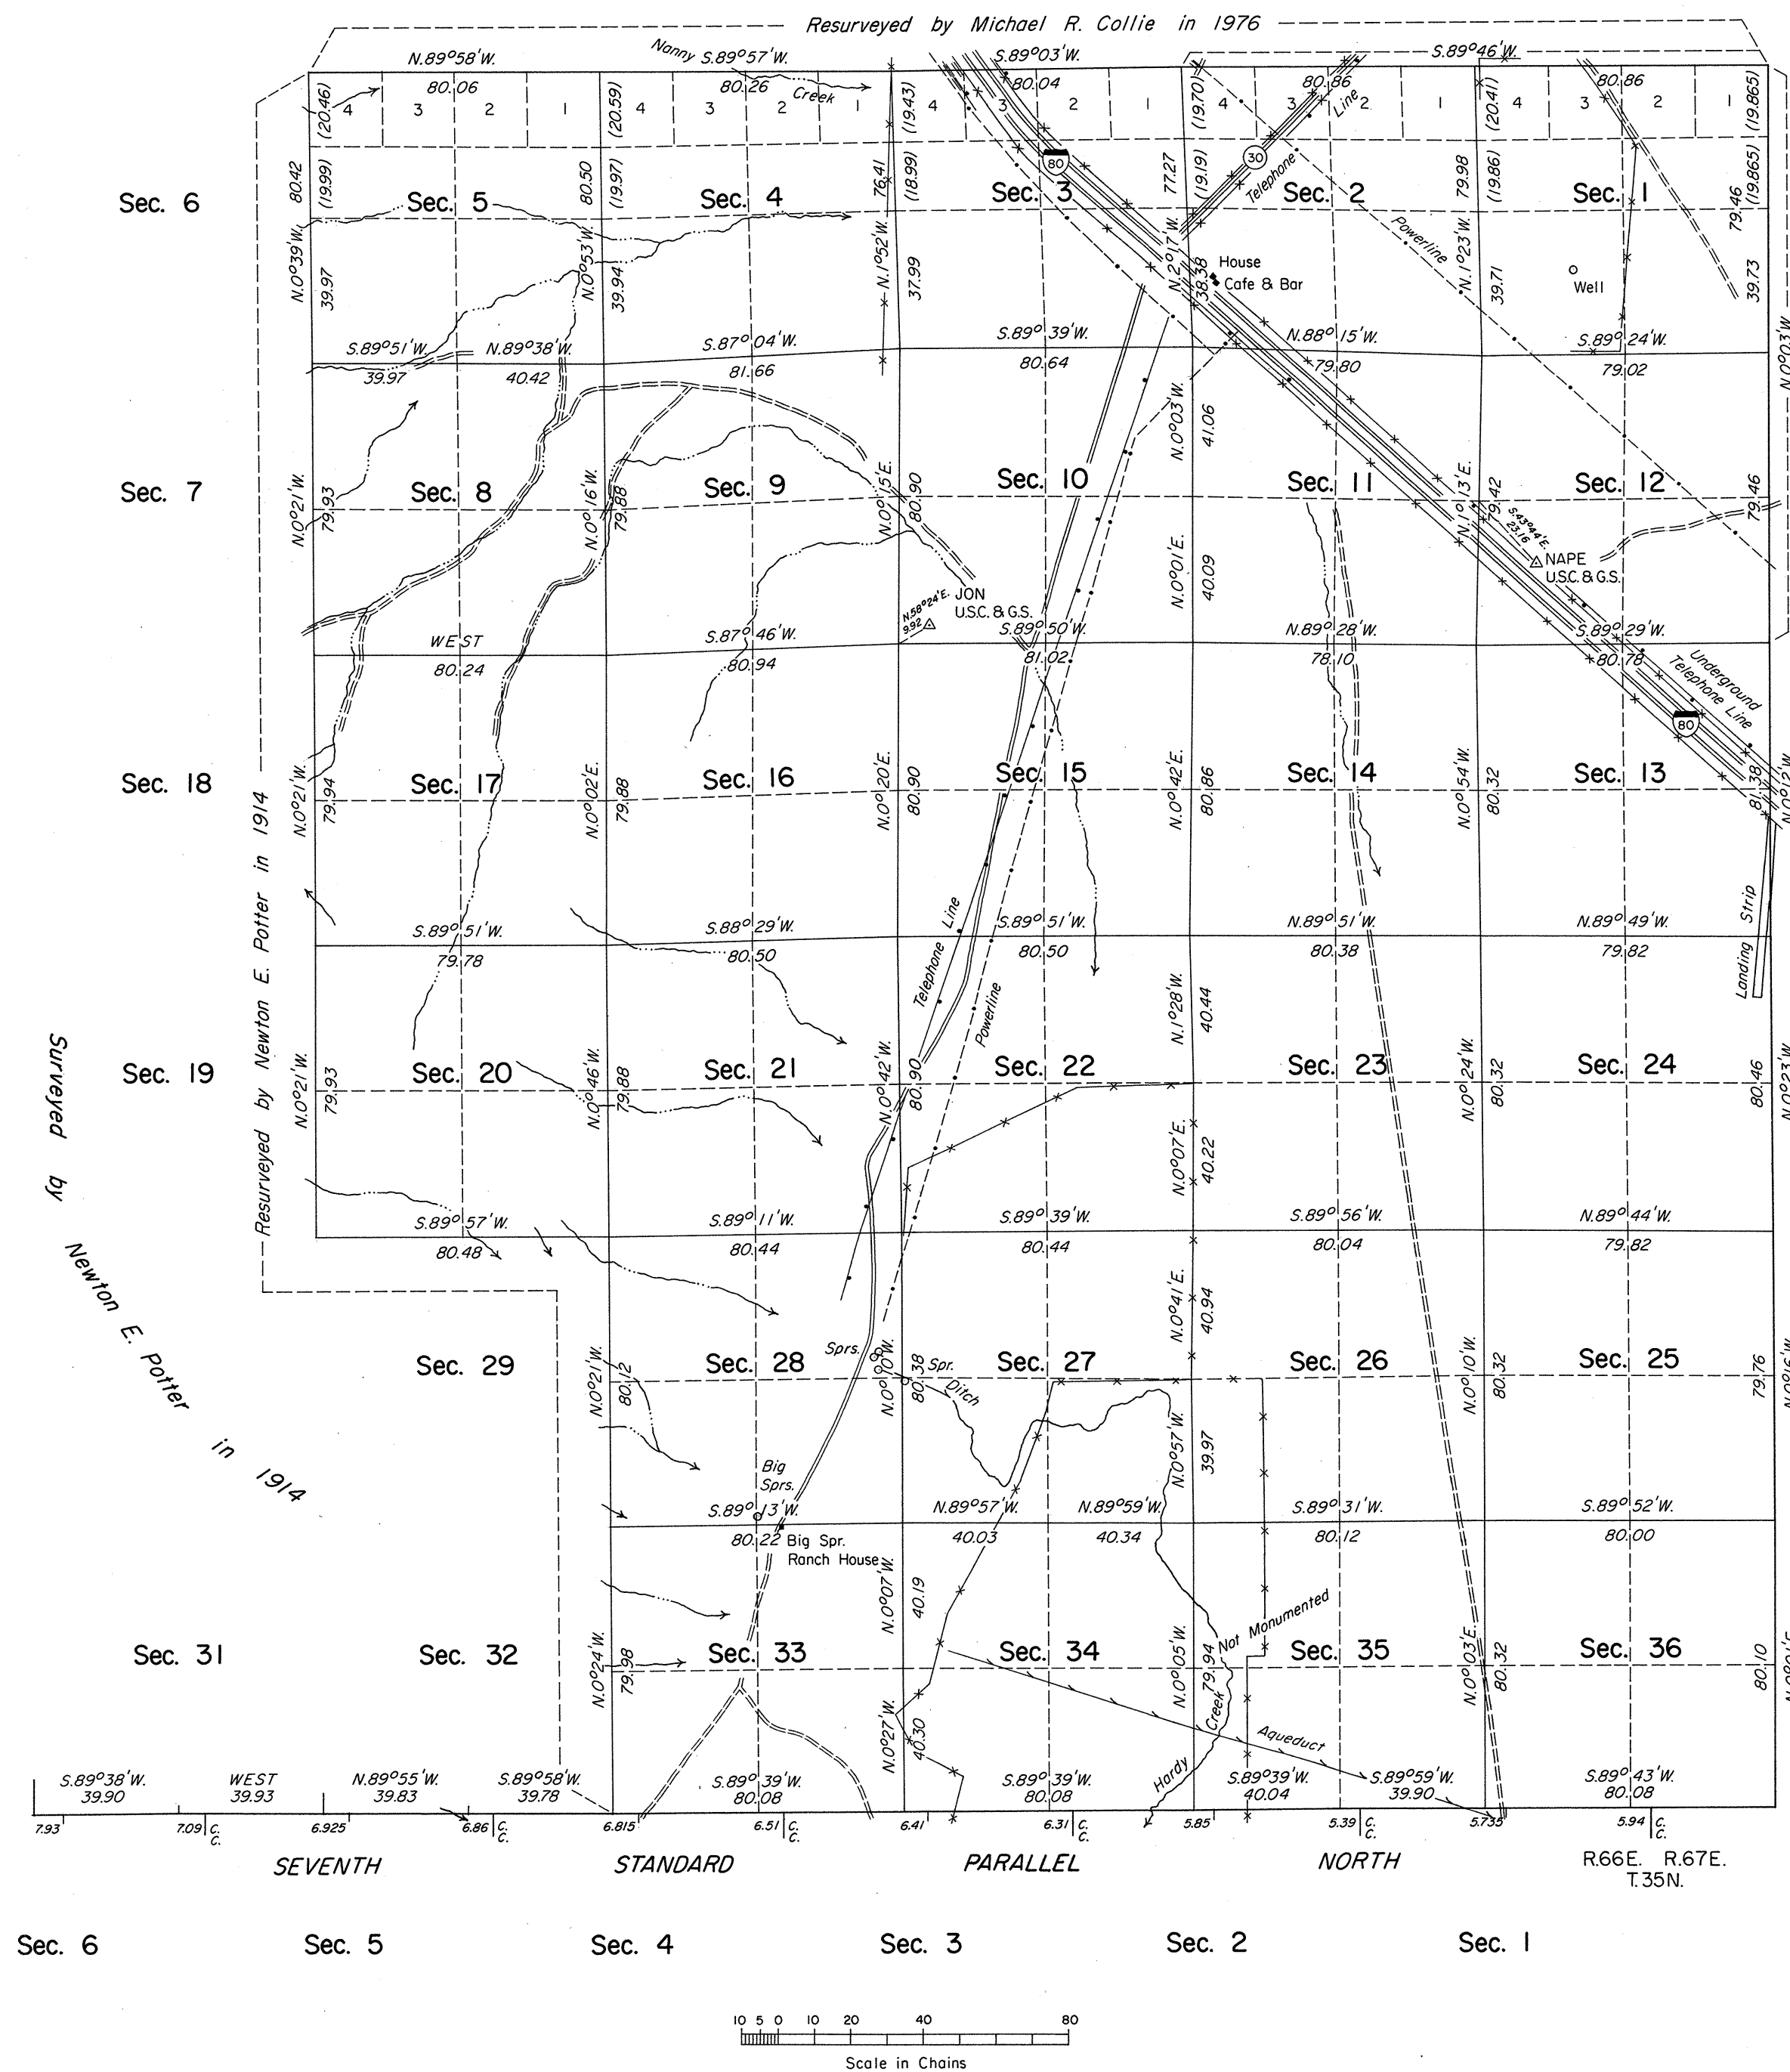


TOWNSHIP 36 NORTH, RANGE 66 EAST, OF THE MOUNT DIABLO MERIDIAN, NEVADA
DEPENDENT RESURVEY

A history of surveys is contained in the field notes.

This plat represents the dependent resurvey of the Seventh Standard Parallel North through R. 66 E., and the east boundary and a portion of subdivisional lines, designed to restore the corners in their true original locations according to the best available evidence, T. 36 N., R. 66 E., Mount Diablo Meridian, Nevada.

Lottings and areas are as shown on the plat approved April 2, 1880.

Survey executed by Ronald K. Baugh, Cadastral Surveyor, beginning August 16, 1977, and completed October 31, 1977, pursuant to Special Instructions dated August 2, 1977, for Group No. 553, Nevada.

UNITED STATES DEPARTMENT OF THE INTERIOR
BUREAU OF LAND MANAGEMENT
Denver, Colorado January 27, 1981

This plat is strictly conformable to the approved field notes, and the survey, having been correctly executed in accordance with the requirements of law and the regulations of this Bureau, is hereby accepted.

For the Director

J. Voorhes

Chief, Cadastral Survey
Examination and Approval Staff