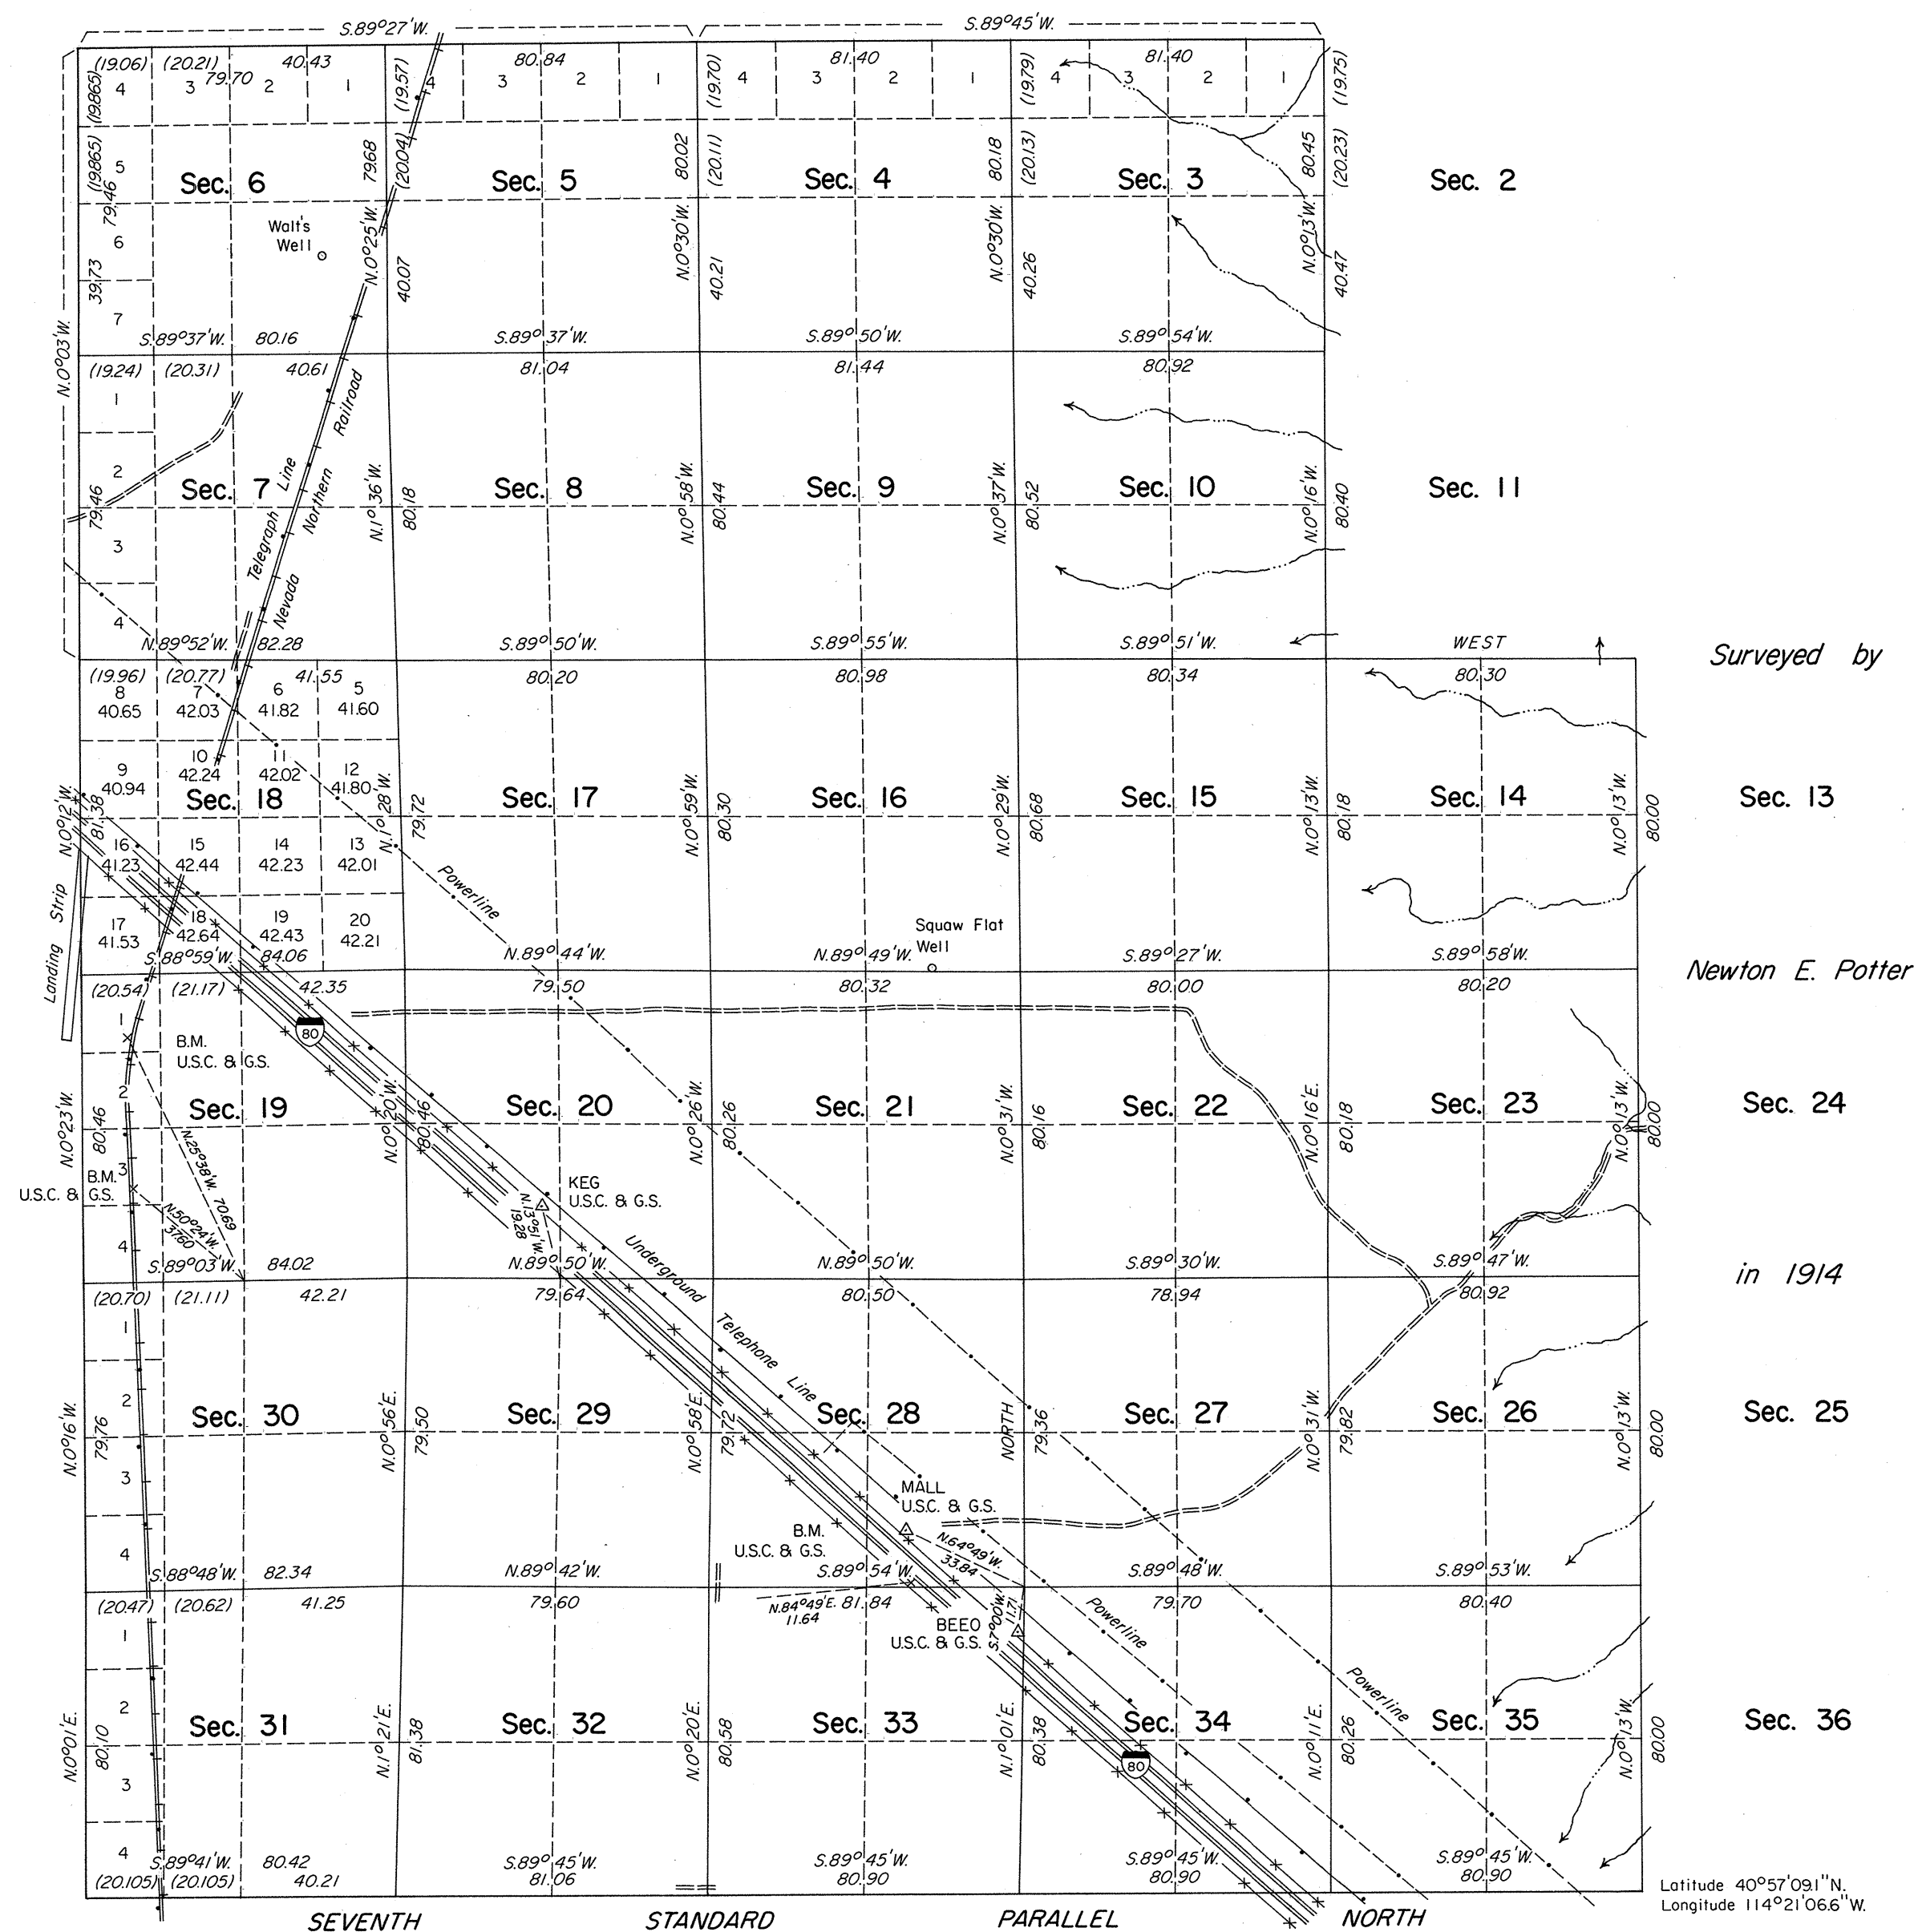


TOWNSHIP 36 NORTH, RANGE 67 EAST, OF THE MOUNT DIABLO MERIDIAN, NEVADA
DEPENDENT RESURVEY

A history of surveys is contained in the field notes.

A dependent resurvey of the west boundary was executed concurrently under T. 36 N., R. 66 E. of this group.

This plat represents the dependent resurvey of the Seventh Standard Parallel North through a portion R. 67 E., a portion of the north boundary and a portion of the subdivisional lines, designed to restore the corners in their true original locations according to the best available evidence, T. 36 N., R. 67 E., Mount Diablo Meridian, Nevada.

Except as indicated hereon, the lottings and areas are as shown on the plat approved April 2, 1880.

Survey executed by Ronald K. Baugh, Neil R. Forsyth and David E. Provost, Cadastral Surveyors, beginning October 31, 1977, and completed August 23, 1978, pursuant to Special Instructions dated August 2, 1977, for Group No. 553, Nevada.

Surveyed by

Sec. 13

Newton E. Potter

Sec. 24

in 1914

Sec. 25

Sec. 36

UNITED STATES DEPARTMENT OF THE INTERIOR
BUREAU OF LAND MANAGEMENT
Denver, Colorado January 27, 1981

This plat is strictly conformable to the approved field notes, and the survey, having been correctly executed in accordance with the requirements of law and the regulations of this Bureau, is hereby accepted.

For the Director

[Signature]

Chief, Cadastral Survey
Examination and Approval Staff

Latitude 40°57'09"N.
Longitude 114°21'06"W.

Scale in Chains
0 10 20 40 80