


TOWNSHIP N° 36 NORTH RANGE N° 68 EAST MOUNT DIABLO MERIDIAN

Result Cont 186

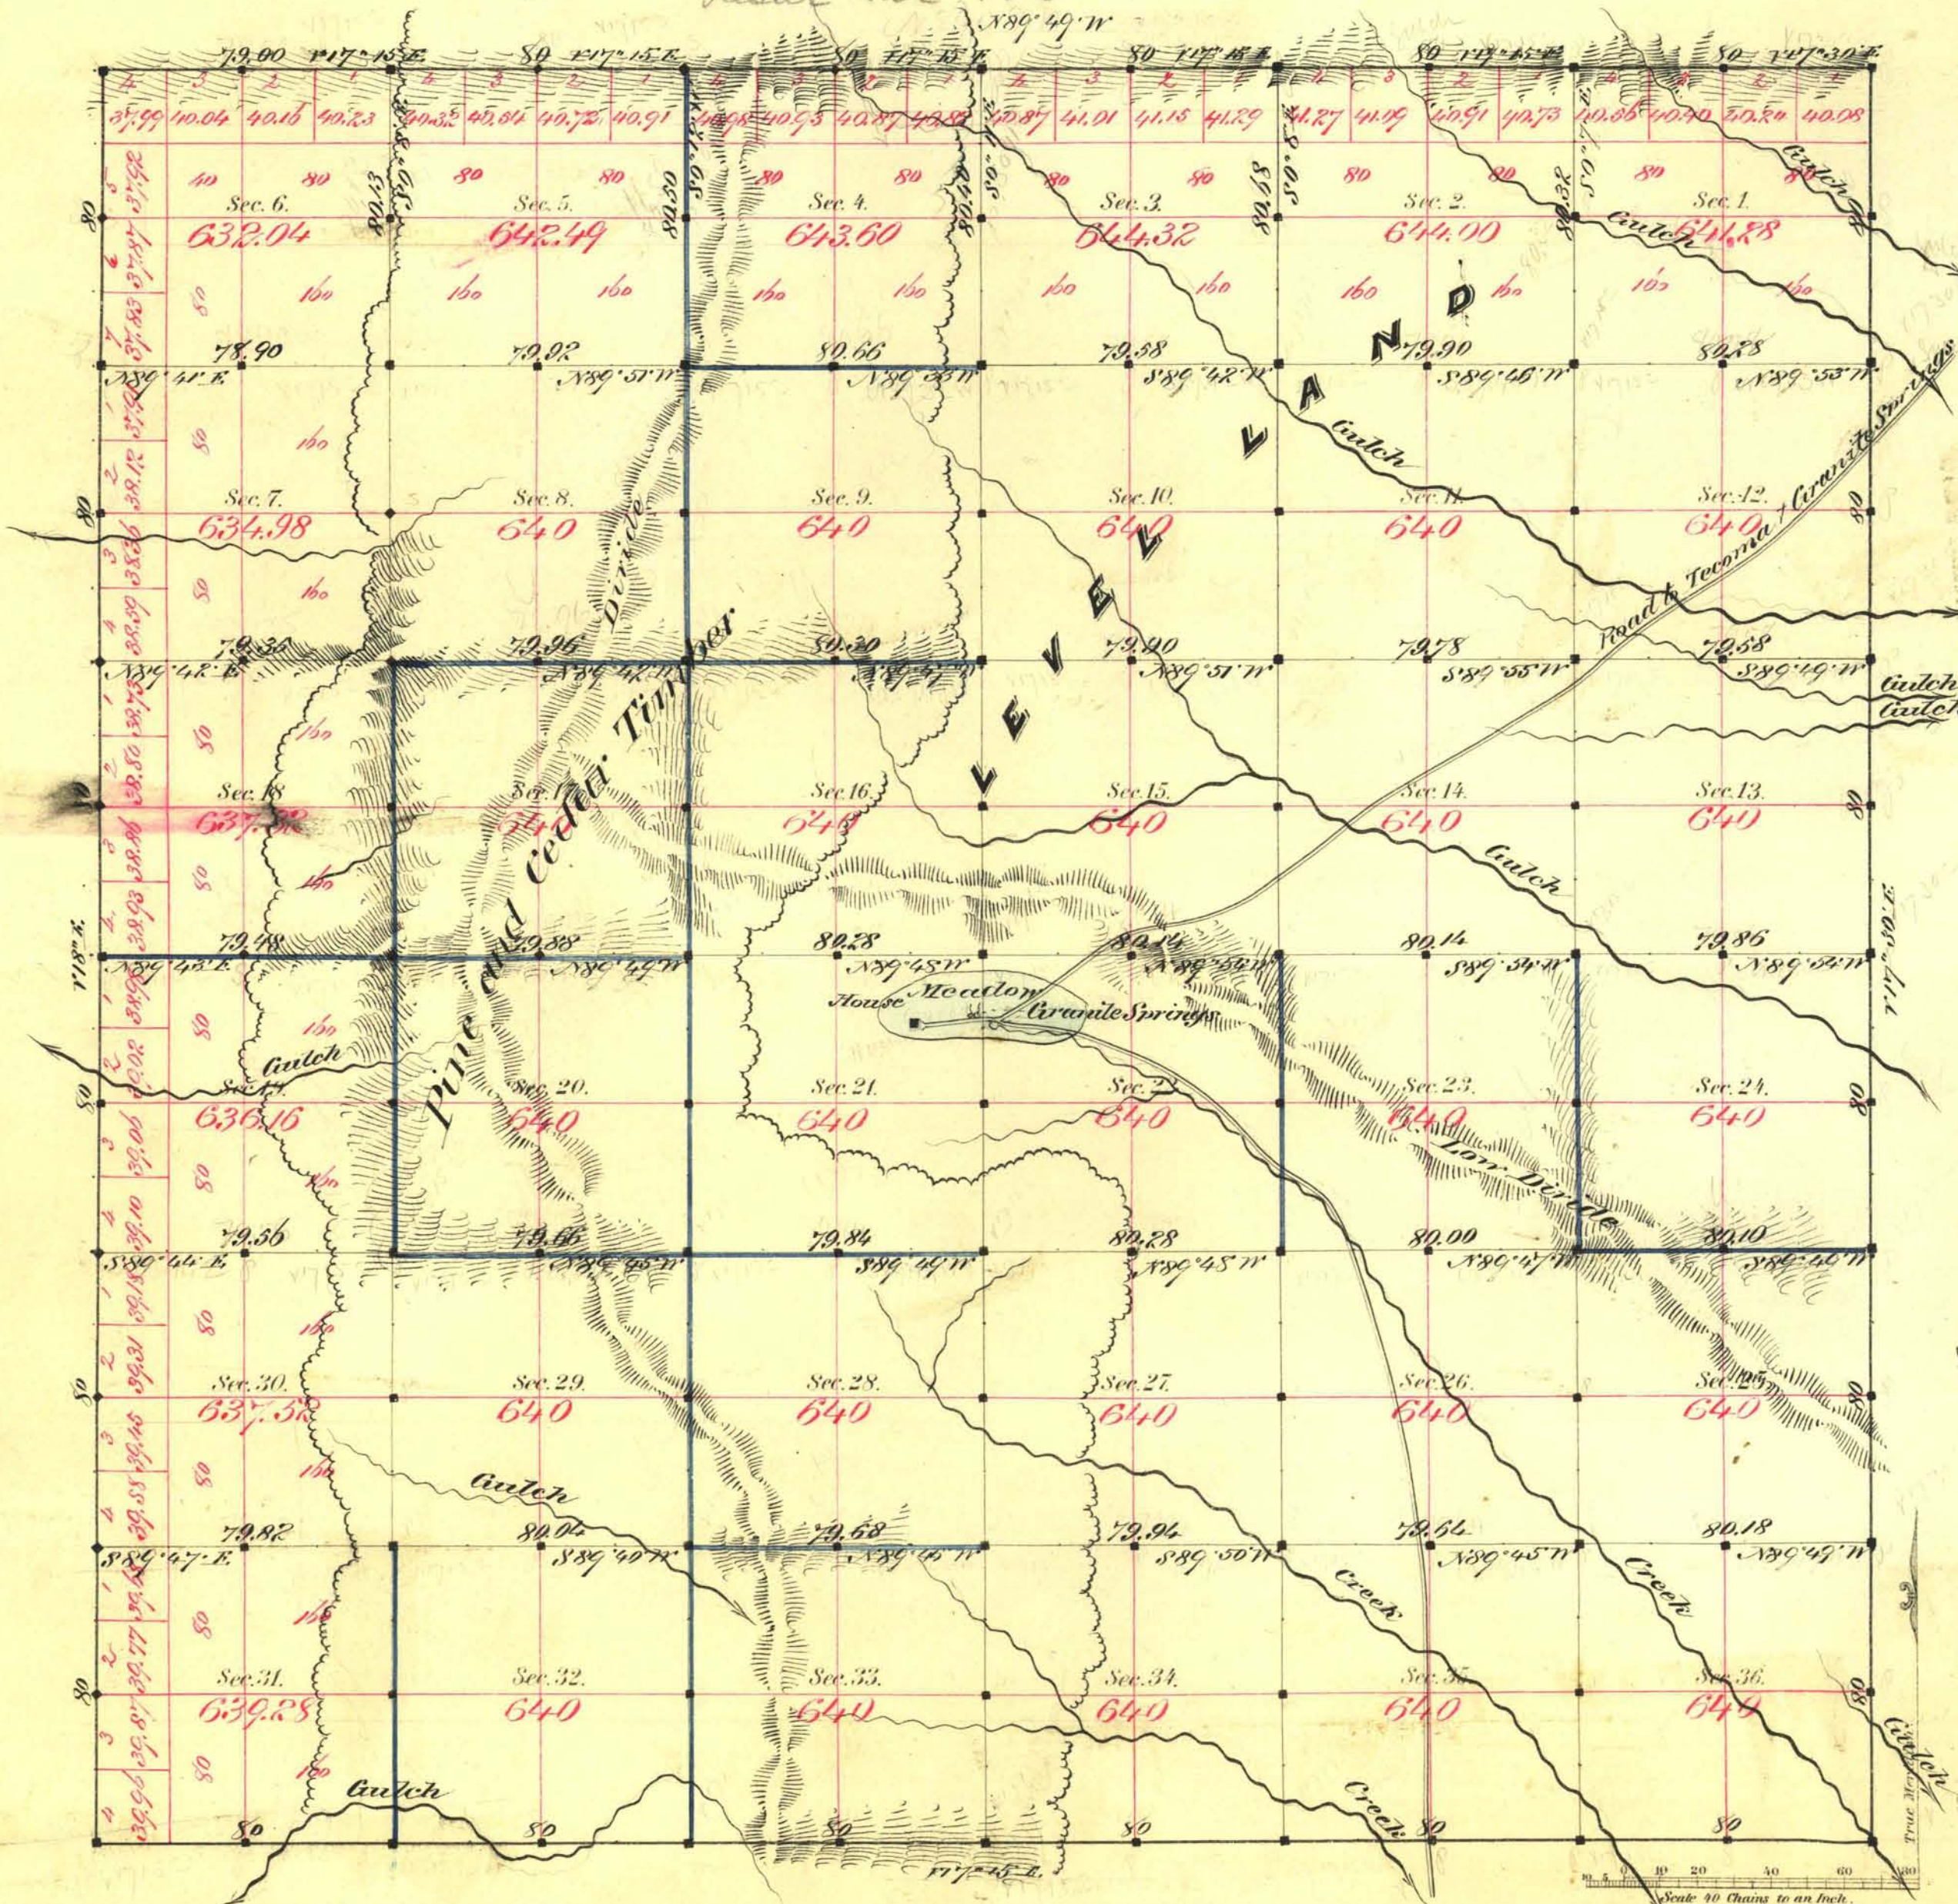

Aggregate area of Public Land Surveyed 23,050.56 Acres

Commenced May 14th 1881
Completed " 23rd "

and divisions run with Variation of 17° 15' East

Survey Designated	By Whom Surveyed	Date of Contract	Amount of Survey	When Surveyed
M. L. Day	Barker & Co.	Dec. 1st 1879	16-00-00	1879
A. J. & C.	Langley & Pelt	Nov. 1st 1881	17-12-00	1881
Division Blocks	"	"	39-78-60	"
Block 10	"	"	22-00-06	"

7000
98
119
"

The above Map of Township N° 36 North of Range N° 68 East
Mt Diablo Meridian is strictly conformable to the field
notes of the survey thereof on file in this Office, which have been examined and approved.

Surveyor General's Office.
Virginia City, Nev.
July 16th 1884

C. S. Davis
Sur. Genl