


TOWNSHIP N<sup>o</sup> 36 NORTH RANGE N<sup>o</sup> 69 EAST MOUNT DIABLO MERIDIAN

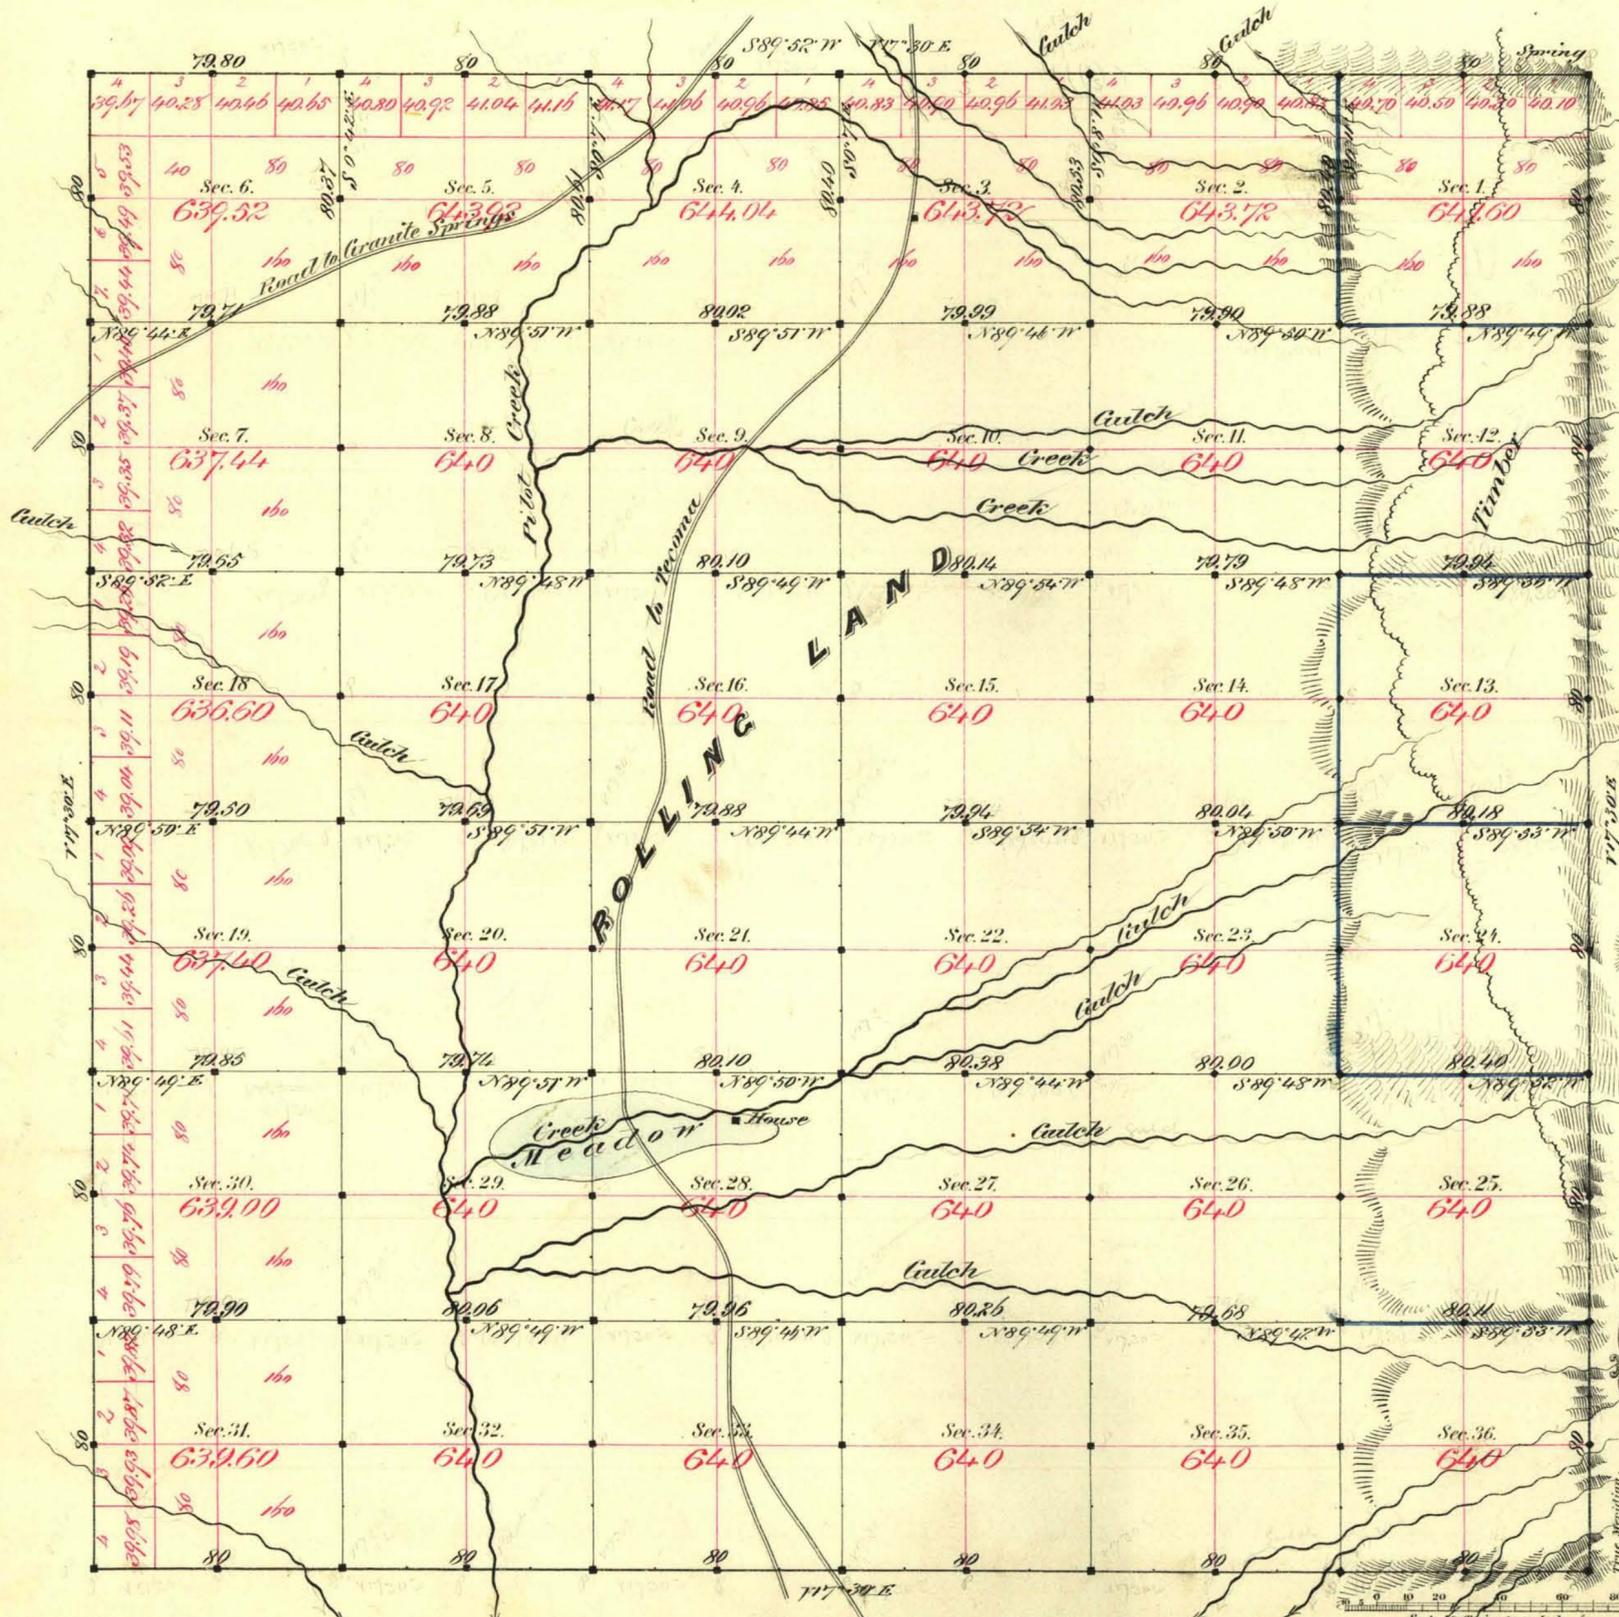

Aggregate area of Public Land Surveyed. 23 050.56 Acres.

Return Cont 223

Commenced May 11<sup>th</sup> 1851  
Completed " 16<sup>th</sup> "

Subdivisions run with a true of 17° 30' East

Survey Designated	By Whom Surveyed	Date of Contract	Amount of Survey	When Surveyed
Township lines	J. Myles & P. Balle	April 9 <sup>th</sup> 1851	22 - 79 - 80	1851
Subdivisions blocks	"	"	31 - 79 - 80	May "
"	"	"	8 - 80 - 91	"

77° 30' E  
119  
"

The above Map of Township N<sup>o</sup> 36 North of Range N<sup>o</sup> 69 East  
Mt Diablo Meridian is strictly conformable to the field  
notes of the survey thereof on file in this Office, which have been examined and approved.  
Surveyor General's Office,  
Virginia City, Nev.  
July 16<sup>th</sup> 1887  
E. A. Poirer  
Sur. Gen. Nev.