
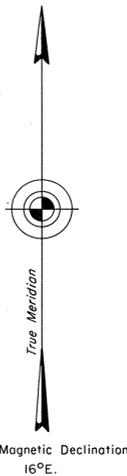


TOWNSHIP 36 NORTH, RANGE 69 EAST, OF THE MOUNT DIABLO MERIDIAN, NEVADA  
DEPENDENT RESURVEY

OFFICIALLY FILED  
NEVADA STATE OFFICE  
10:00 A.M. JULY 15, 1985

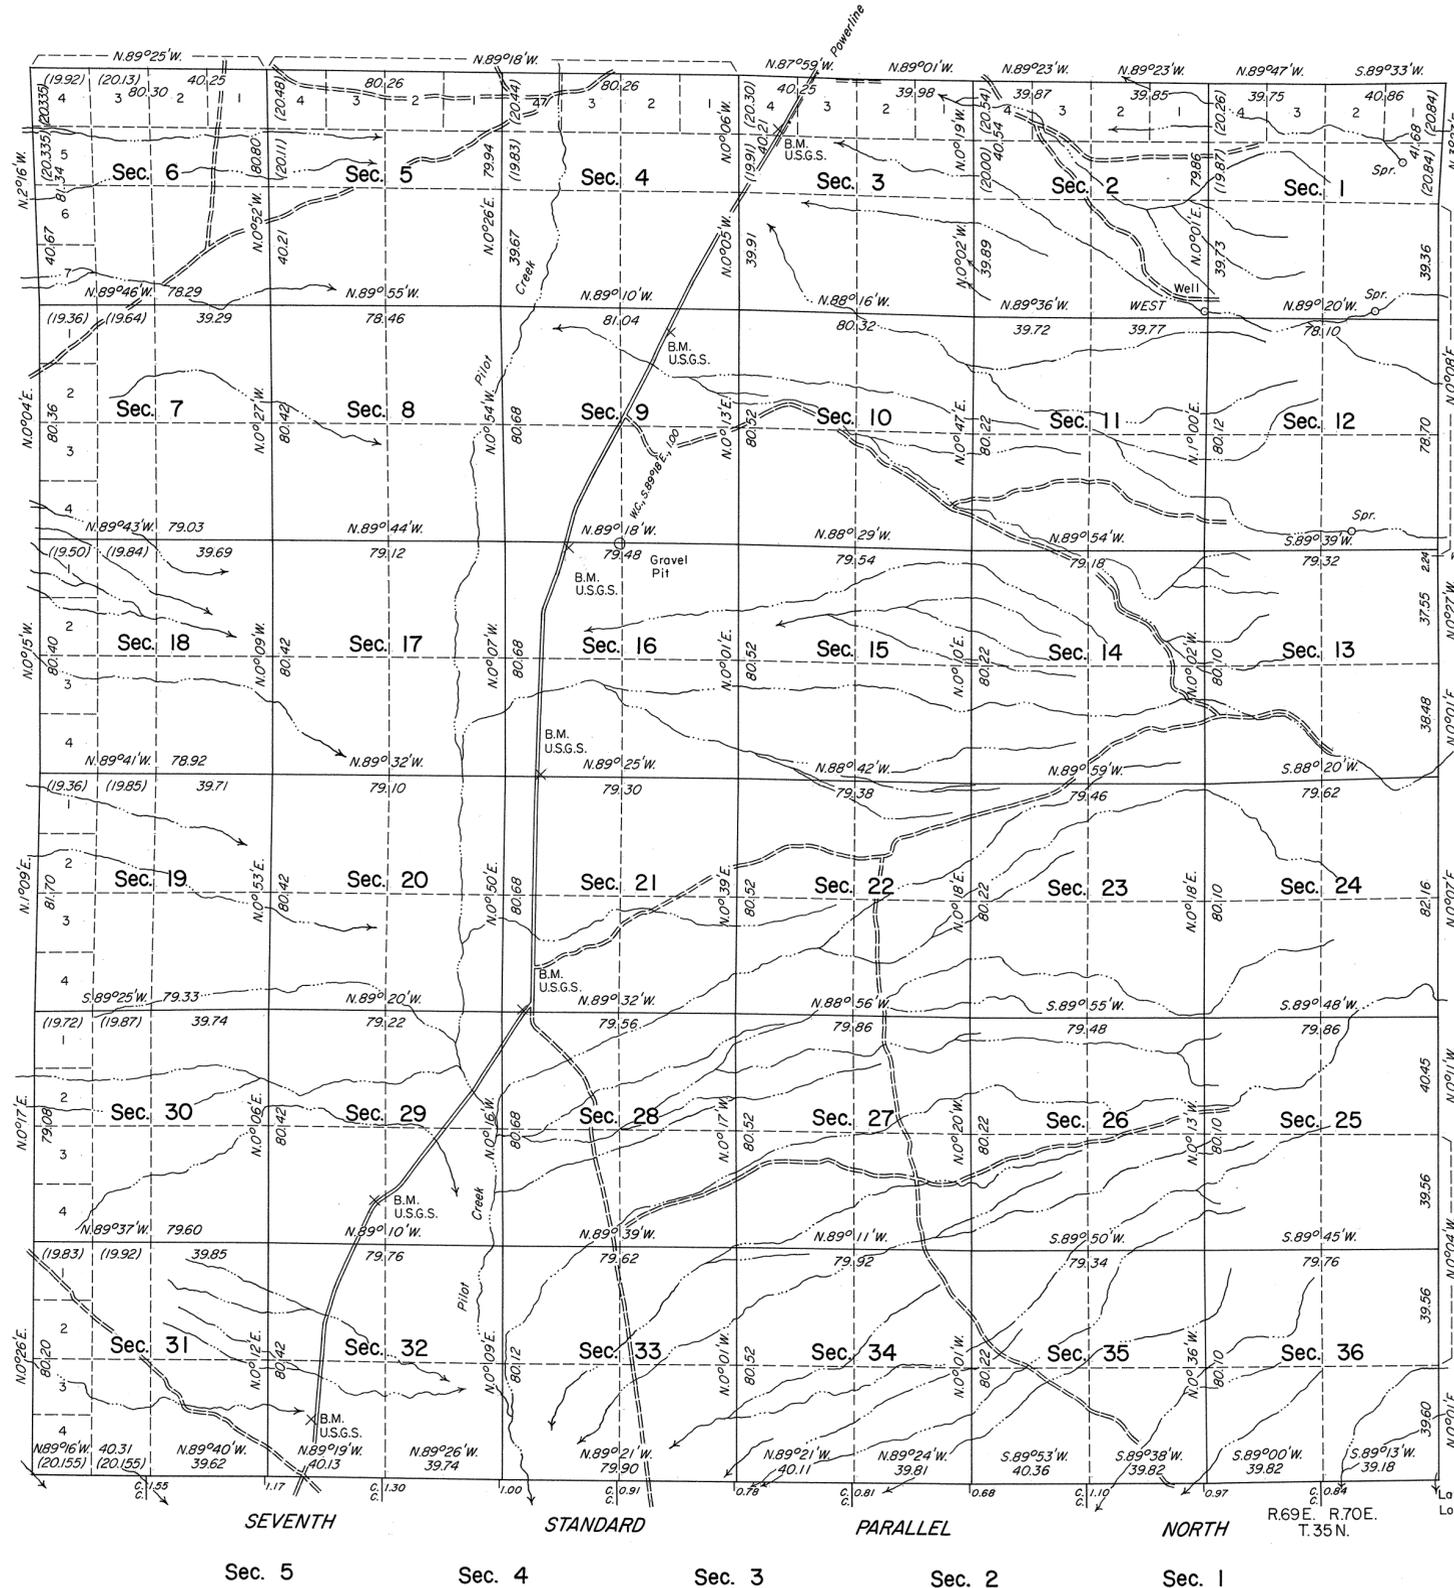

History of the earlier surveys is contained in the field notes.

A dependent resurvey of the north boundary was executed concurrently under T. 37 N., R. 69 E., of this same Group.

This plat represents a dependent resurvey of the Seventh Standard Parallel North, through Range 69 East and the east and west boundaries and subdivisional lines of T. 36 N., R. 69 E., designed to restore the corners in their true original locations according to the best available evidence.

Areas and lottings are as shown on the plat approved July 16, 1881.

Survey executed by John A. Farmer, Cadastral Surveyor, beginning May 11, 1984 and completed July 22, 1984, under Special Instructions dated March 28, 1984, for Group No. 611, Nevada.

UNITED STATES DEPARTMENT OF THE INTERIOR  
BUREAU OF LAND MANAGEMENT

Reno, Nevada June 28, 1985

This plat is strictly conformable to the approved field notes, and the survey, having been correctly executed in accordance with the requirements of law and the regulations of this Bureau, is hereby accepted.

For the Director

*Lael E. Bland*

Chief Cadastral Surveyor

Latitude 40°57'00.2"N.  
Longitude 114°06'11.9"W.

R.69E. R.70E.  
T.35N.

