


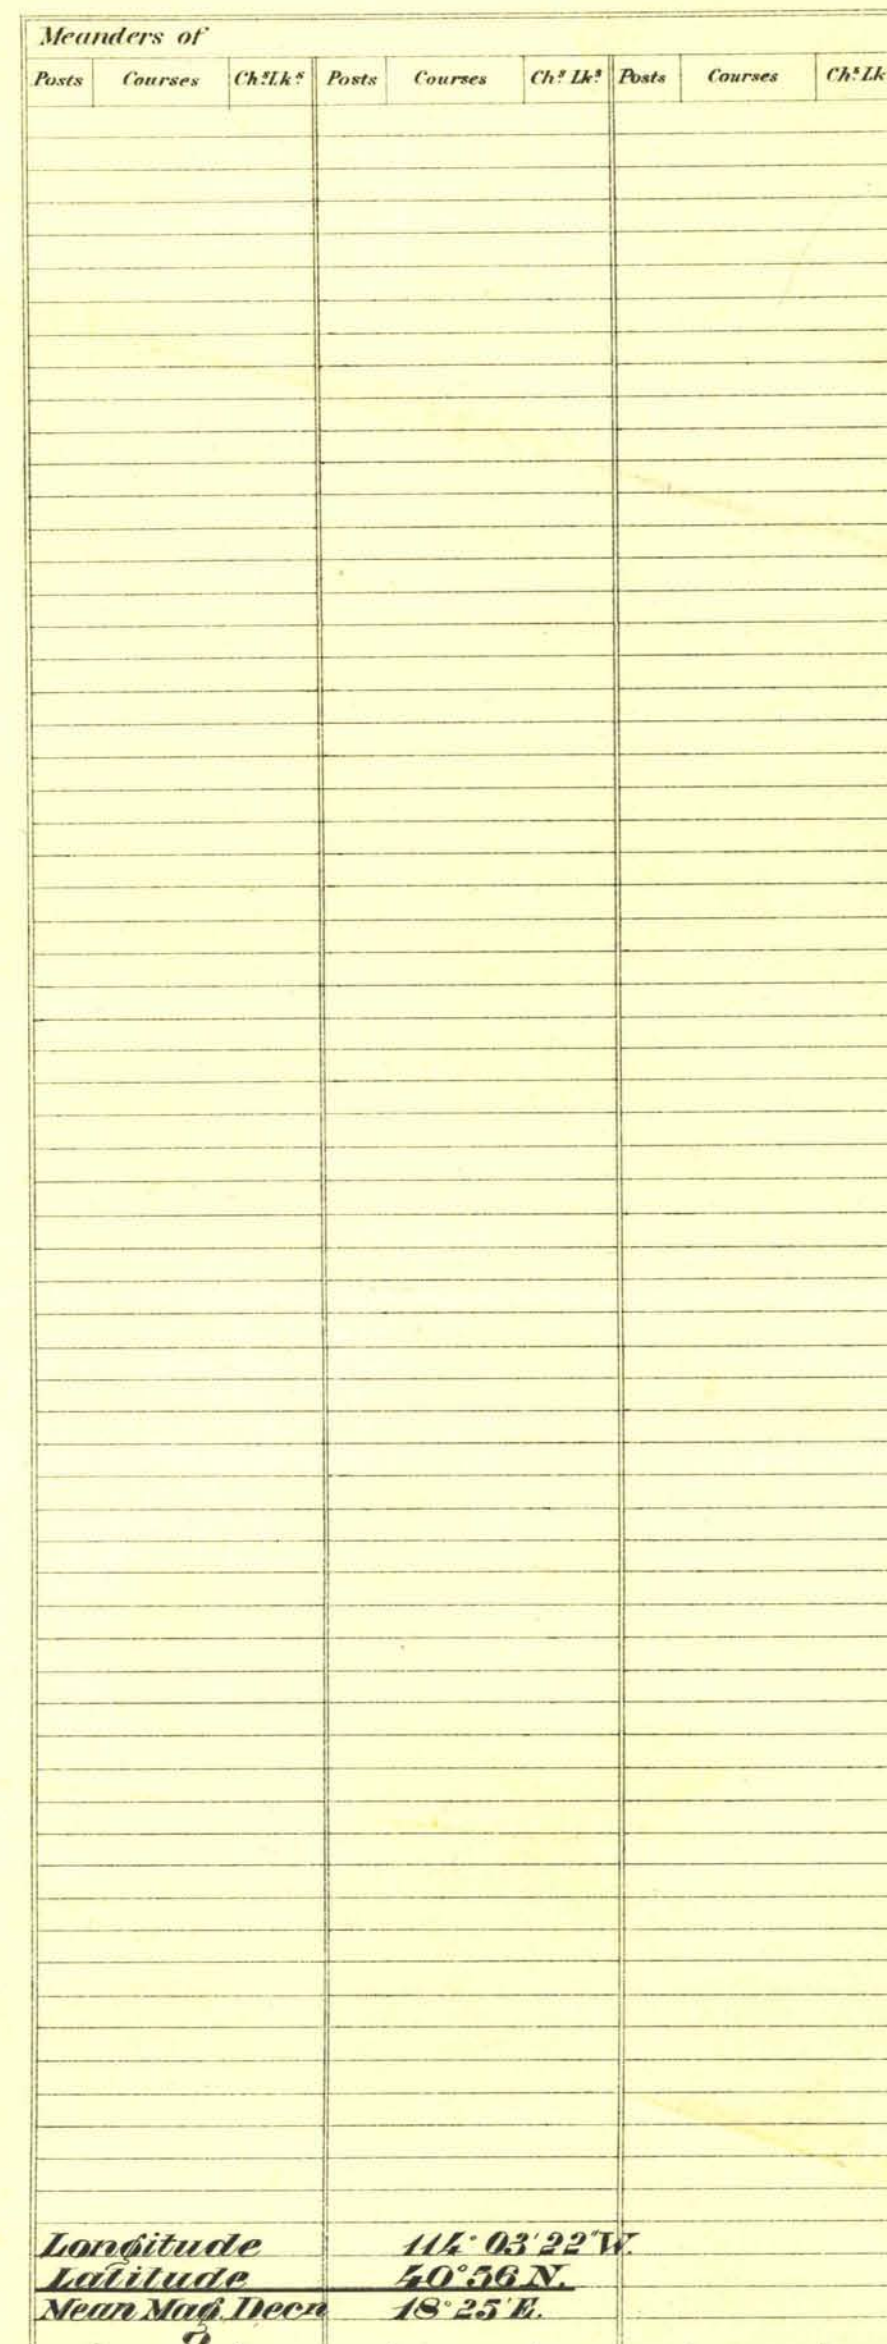

Surveys Designated	By Whom Surveyed	Date of Contract	Amount of Surveys M. Chs Lks	When Surveyed	No. of Contract
Township lines	Henry Thurlzell	June 4 th 1900	6 02 22	Aug 8 th 9 th 1900	223
Subdivisions	COMPASSMAN	" " "	2 37 32	" 10 th 11 th "	"
N. Boundary	" "	" " "	3 13 15	July 8 th 01	"
Resurvey 7th Standard	" "	" " "	3 16 57	Oct 21 st 1903	"
Resurvey State Line	" "	" " "	5 54 24	Aug 6 th 7 th 1904	"
Connections.	" "	" " "	1 13 63	1904	"

The above Map of Township N.^o 36 N., of Range N.^o 70 E.
M^o Diablo Meridian, Nevada, is strictly conformable to the field
notes of the survey thereof on file in this Office which have been examined and approved.
Surveyor General's Office,
Reno, Nevada, March 4, 1905.

T 36 N, R 70 E. V.D.