


ORIGINAL

TOWNSHIP 37 NORTH, RANGE 41 EAST, OF THE MOUNT DIABLO MERIDIAN, NEVADA

DEPENDENT RESURVEY

OFFICIALLY FILED
NEVADA LAND OFFICE
10:00 A.M. MARCH 8, 1966

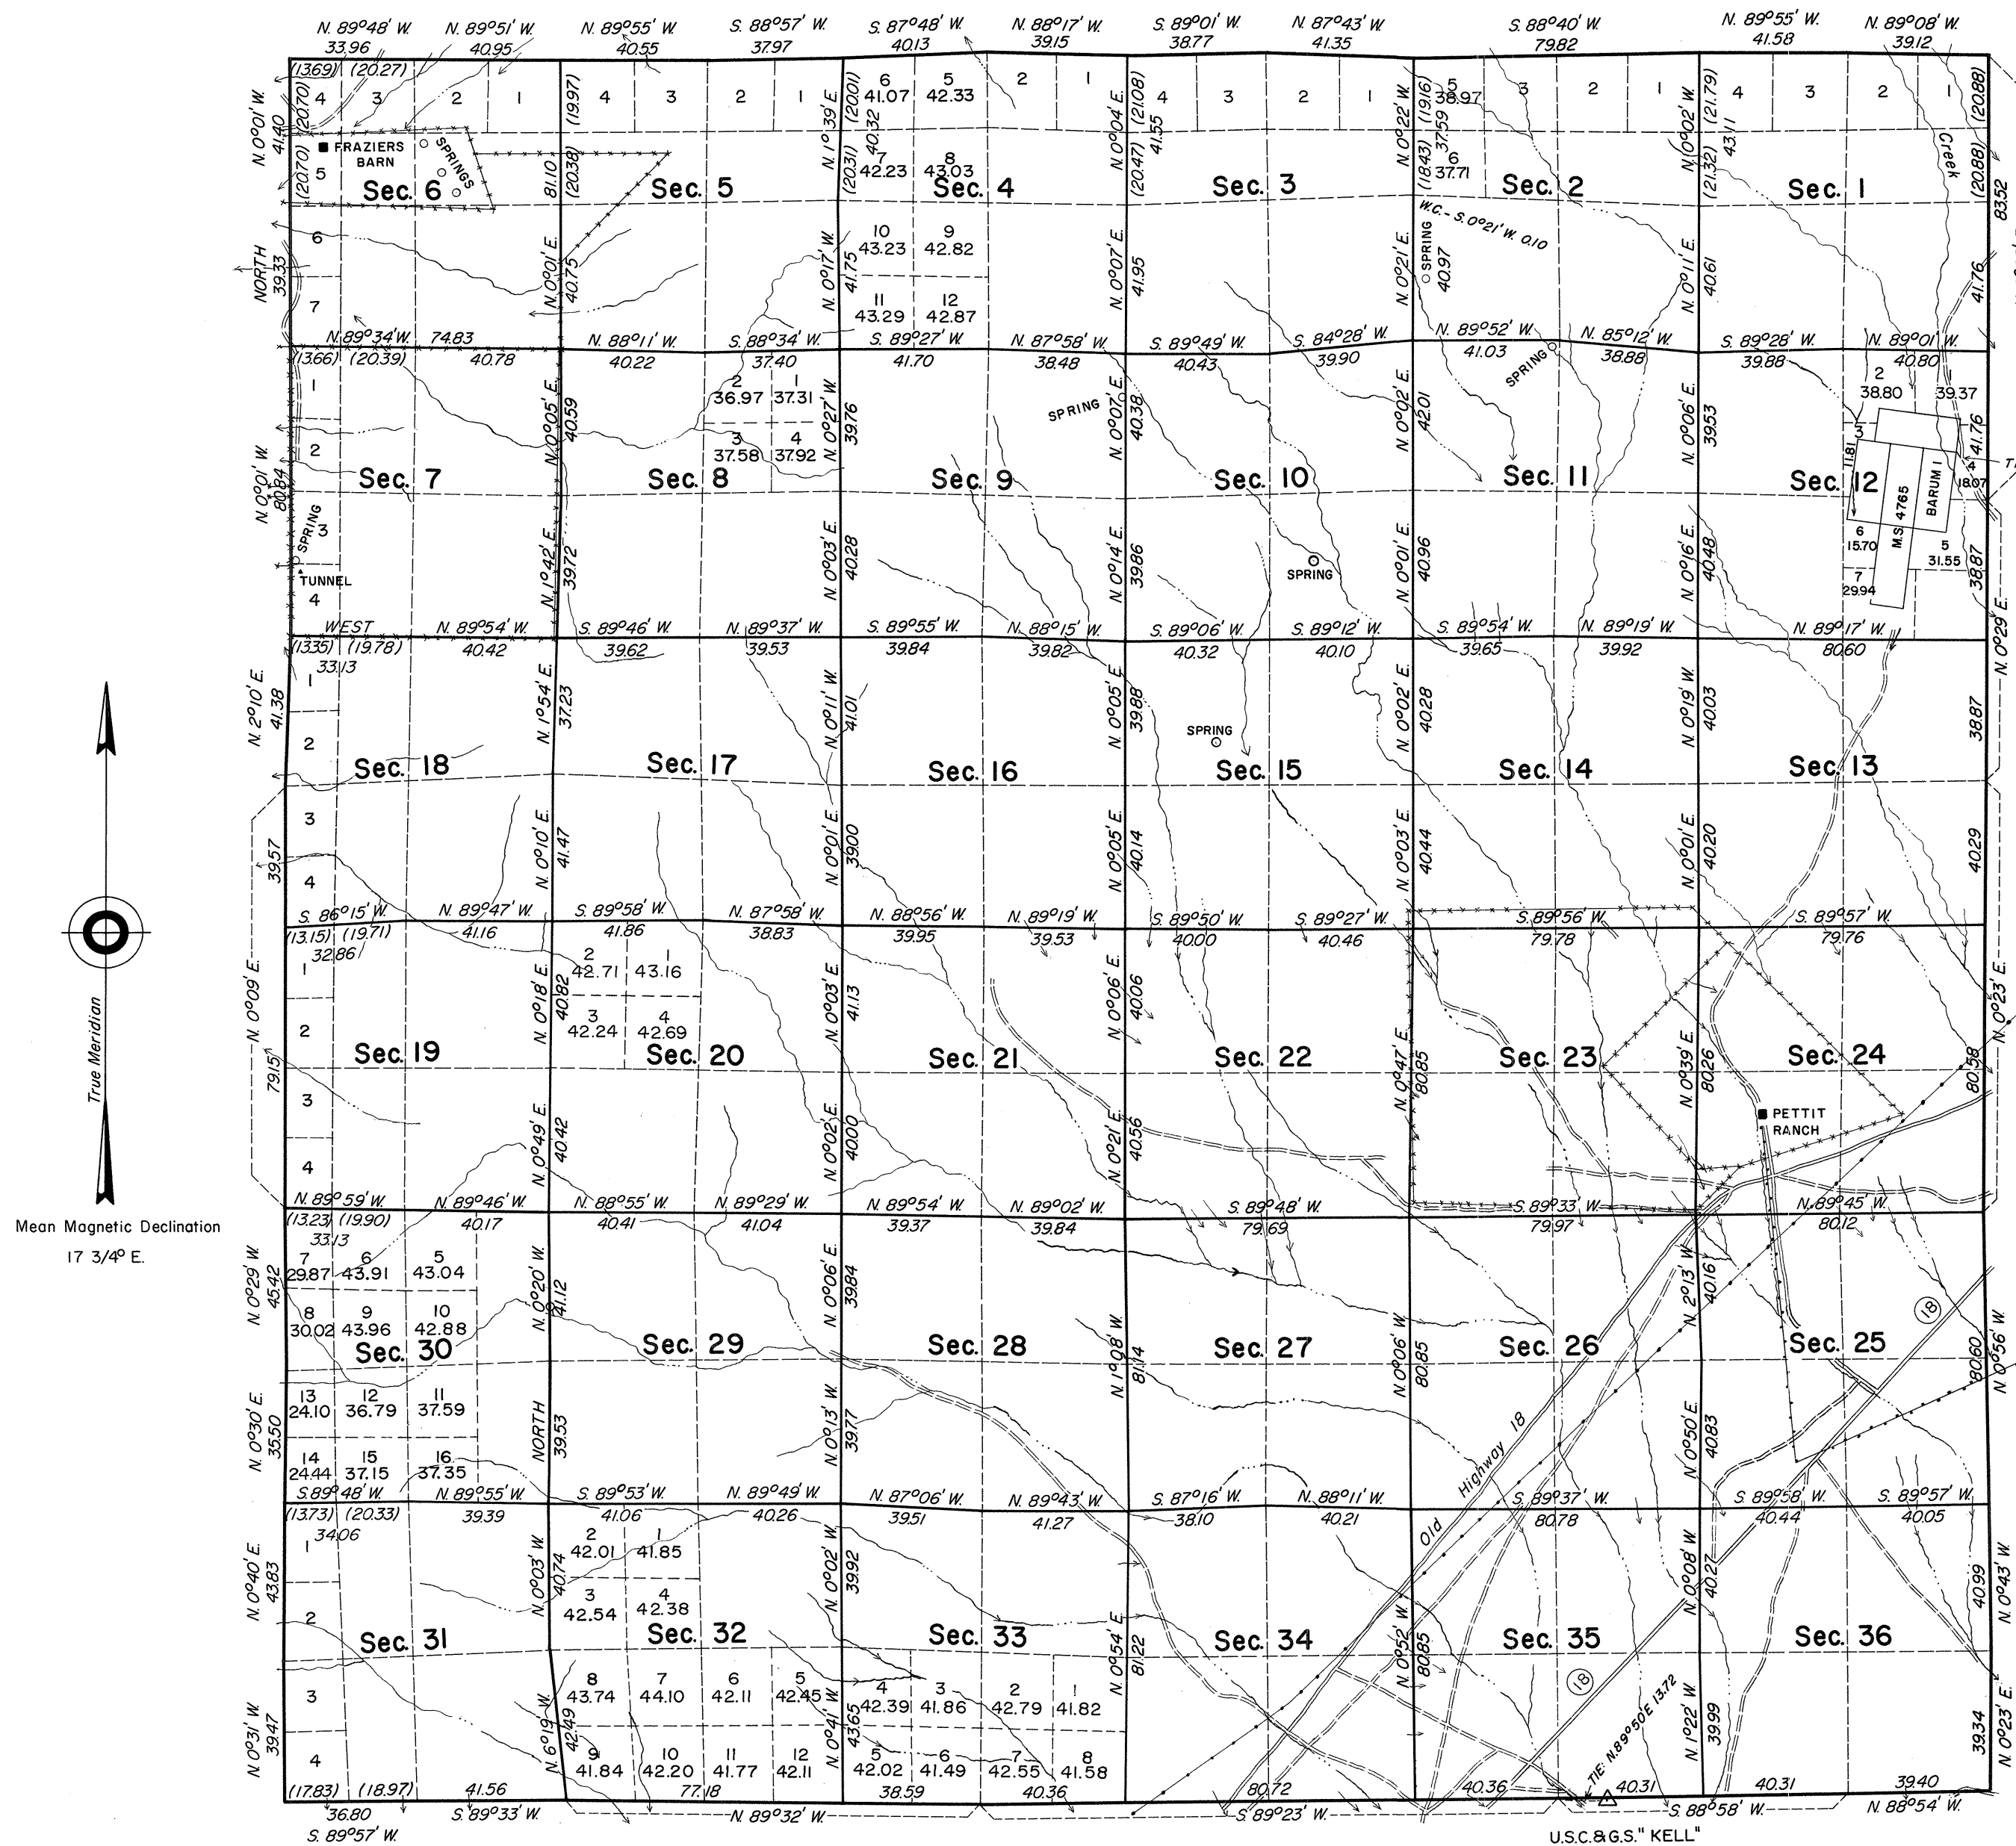

This plat represents a dependent resurvey of the exterior boundaries and the subdivisional lines, designed to restore the corners in their true original locations according to the best available evidence. Lottings and areas (except as shown hereon) are as shown on the plat approved January 20, 1891.

History of the surveys is contained in the field notes.

Survey executed by Lancel E. Bland, Cadastral Surveyor, April 2 to June 21, 1963, under Special Instructions dated March 19, 1963, for Group No. 411, Nevada.

UNITED STATES DEPARTMENT OF THE INTERIOR
BUREAU OF LAND MANAGEMENT
Washington, D. C. January 27, 1966

This plat is strictly conformable to the approved field notes, and the survey, having been correctly executed in accordance with the requirements of law and the regulations of this Bureau, is hereby accepted.

For the Director

E. E. Huntington

Chief, Division of Engineering

Total Area of Segregation 103.31 Acres
Total Area Exclusive of Segregation 22,727.13 Acres
Total Area Dependently Resurveyed 22,830.44 Acres

1393-a

737N R41E