


ORIGINAL

TOWNSHIP 37 NORTH, RANGE 42 EAST, OF THE MOUNT DIABLO MERIDIAN, NEVADA

DEPENDENT RESURVEY

OFFICIALLY FILED
NEVADA LAND OFFICE
10:00 A.M., MARCH 8, 1966

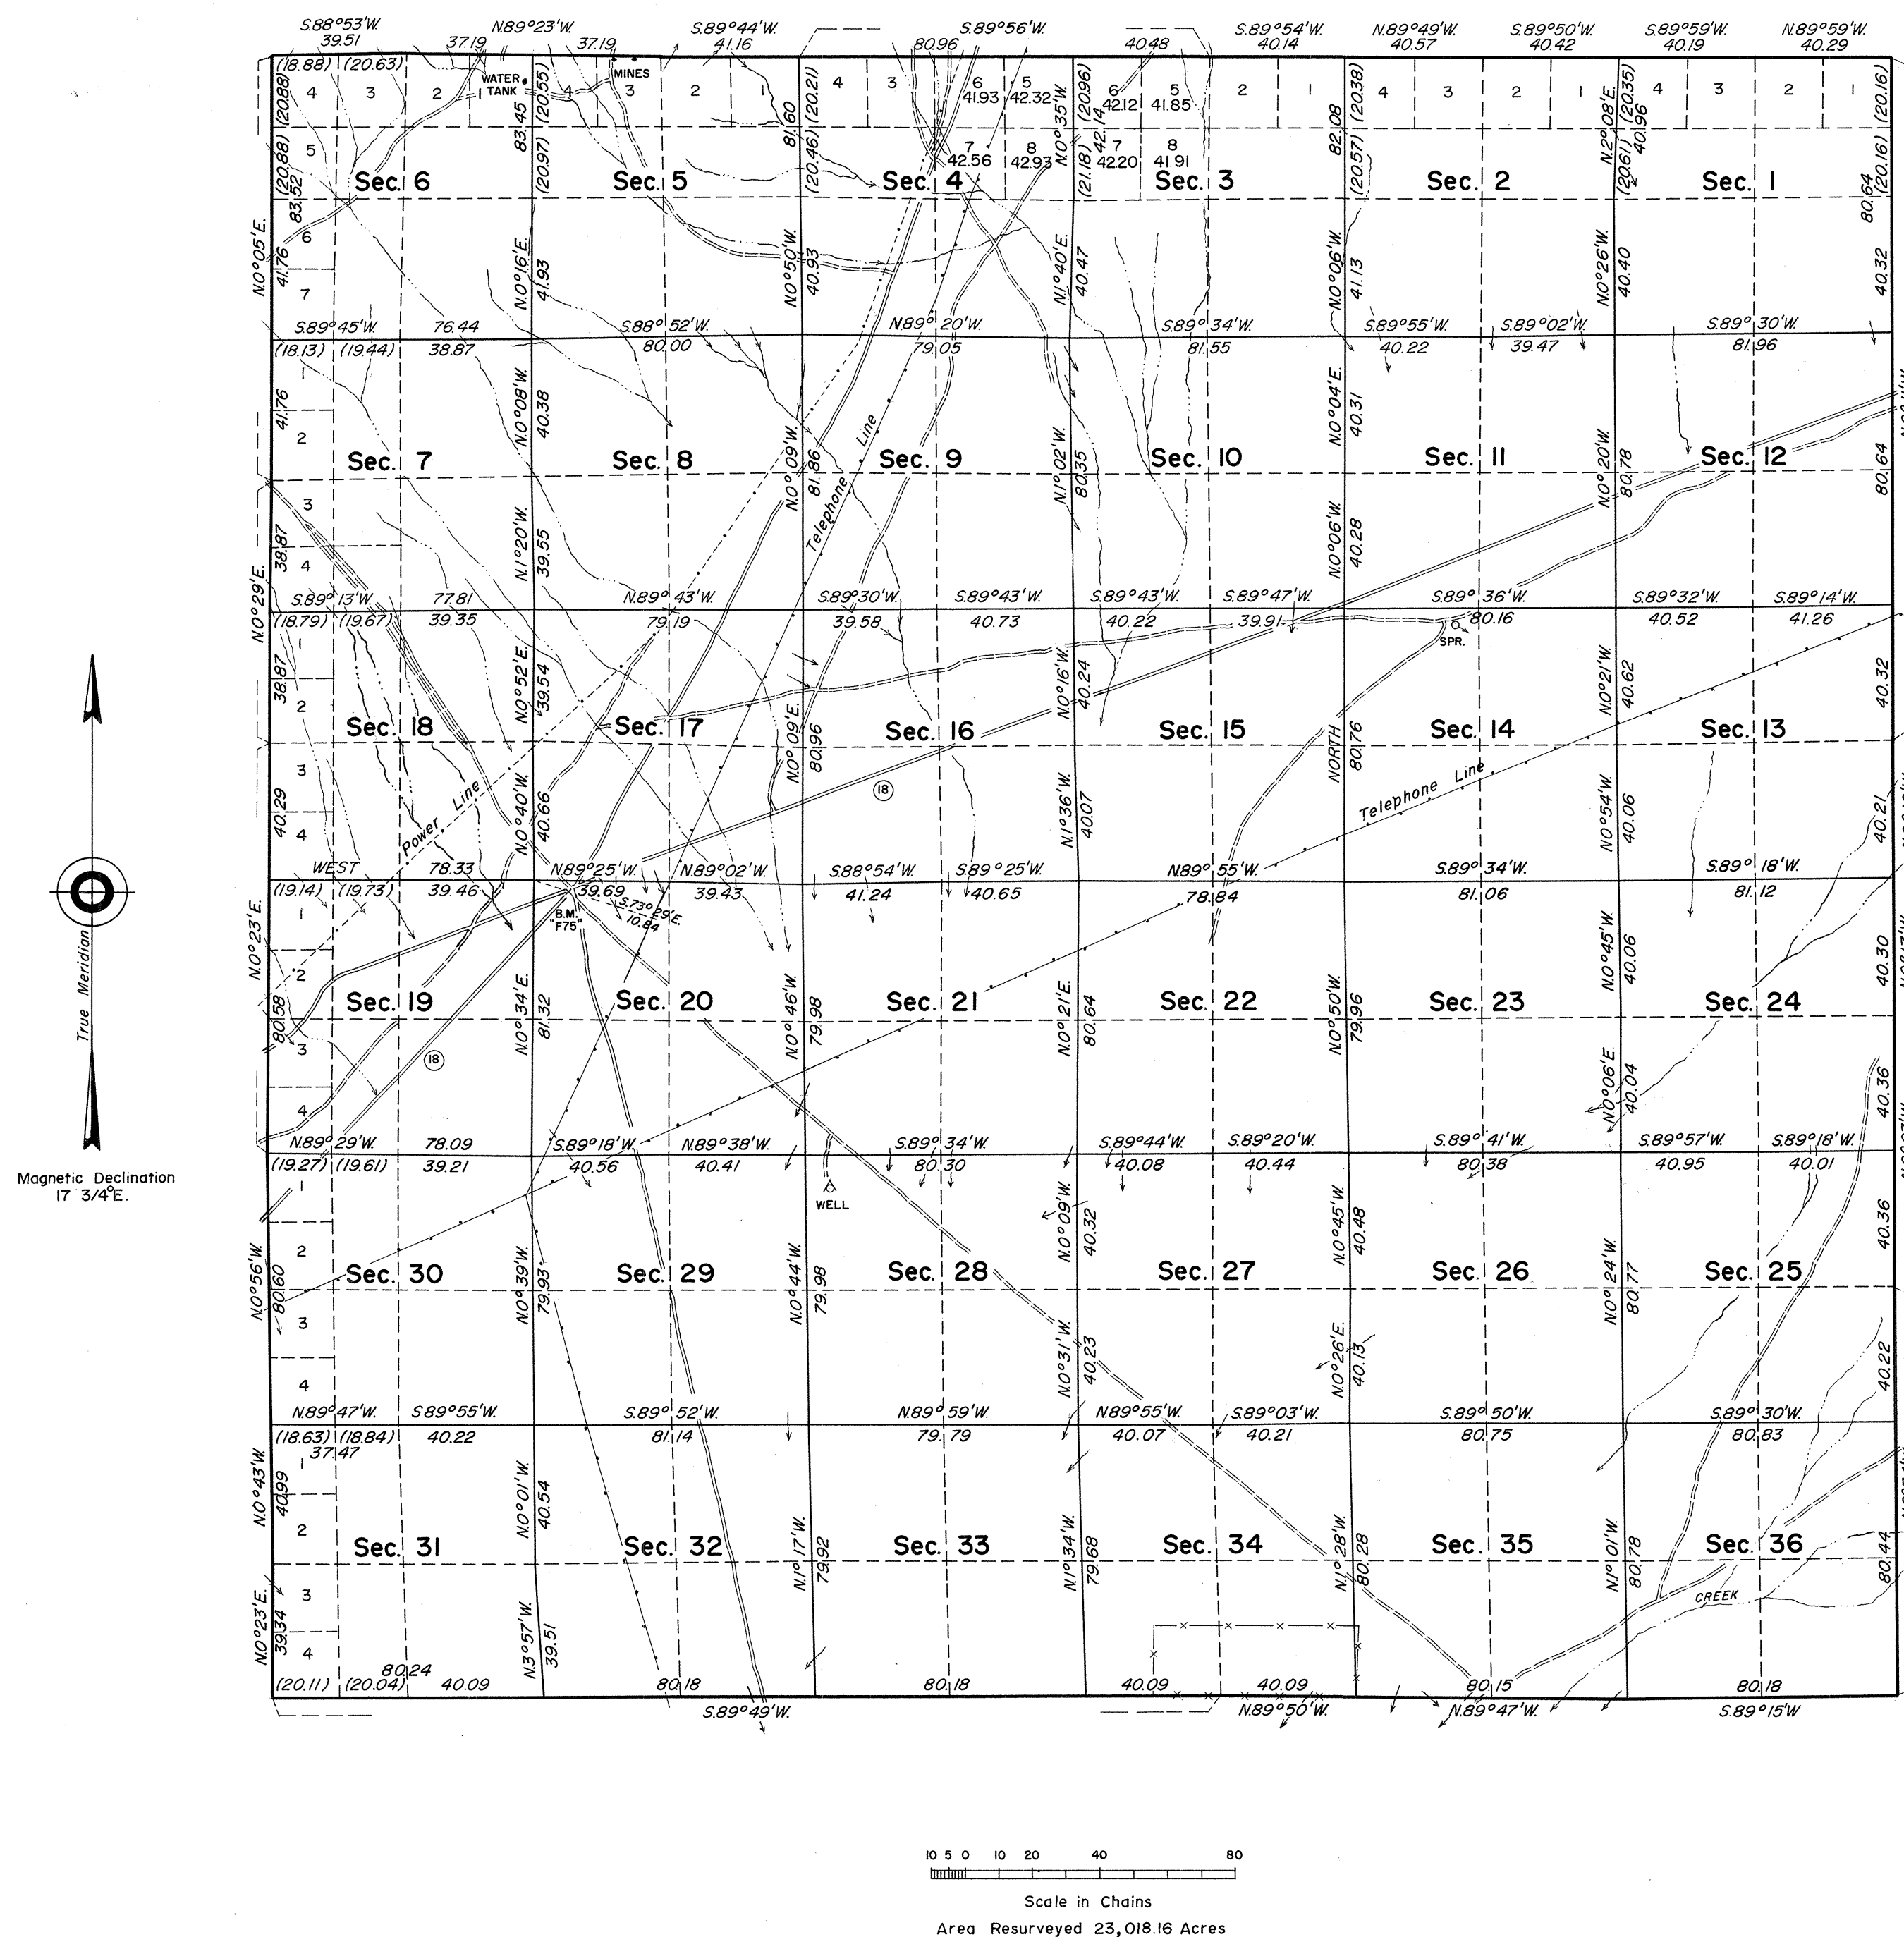

This plat represents a dependent resurvey of the north and east boundaries and the subdivisional lines, designed to restore the corners in their true original locations according to the best available evidence. Lottings and areas, except as shown hereon, are as shown on the plat approved February 26, 1869.

History of the surveys is contained in the field notes.

Dependent resurvey of the south and west boundaries was executed concurrently under T. 36 N., R. 42 E., and T. 37 N., R. 41 E., respectively.

Survey executed by Lucile E. Bland, Cadastral Surveyor, April 3 to May 10, 1963, under Special Instructions dated March 19, 1963, for Group No. 411, Nevada.

UNITED STATES DEPARTMENT OF THE INTERIOR
BUREAU OF LAND MANAGEMENT
Washington, D. C. January 27, 1966

This plat is strictly conformable to the approved field notes, and the survey, having been correctly executed in accordance with the requirements of law and the regulations of this Bureau, is hereby accepted.

For the Director

Lat. 41°01'58.5" N.
Long. 117°10'51.7" W.

E. E. Lemington
Chief, Division of Engineering

1441.0

T37N R42E