


ORIGINAL

TOWNSHIP 37 NORTH, RANGE 43 EAST, OF THE MOUNT DIABLO MERIDIAN, NEVADA

OFFICIALLY FILED
NEVADA LAND OFFICE
10:00 A.M., MAY 31, 1966

DEPENDENT RESURVEY

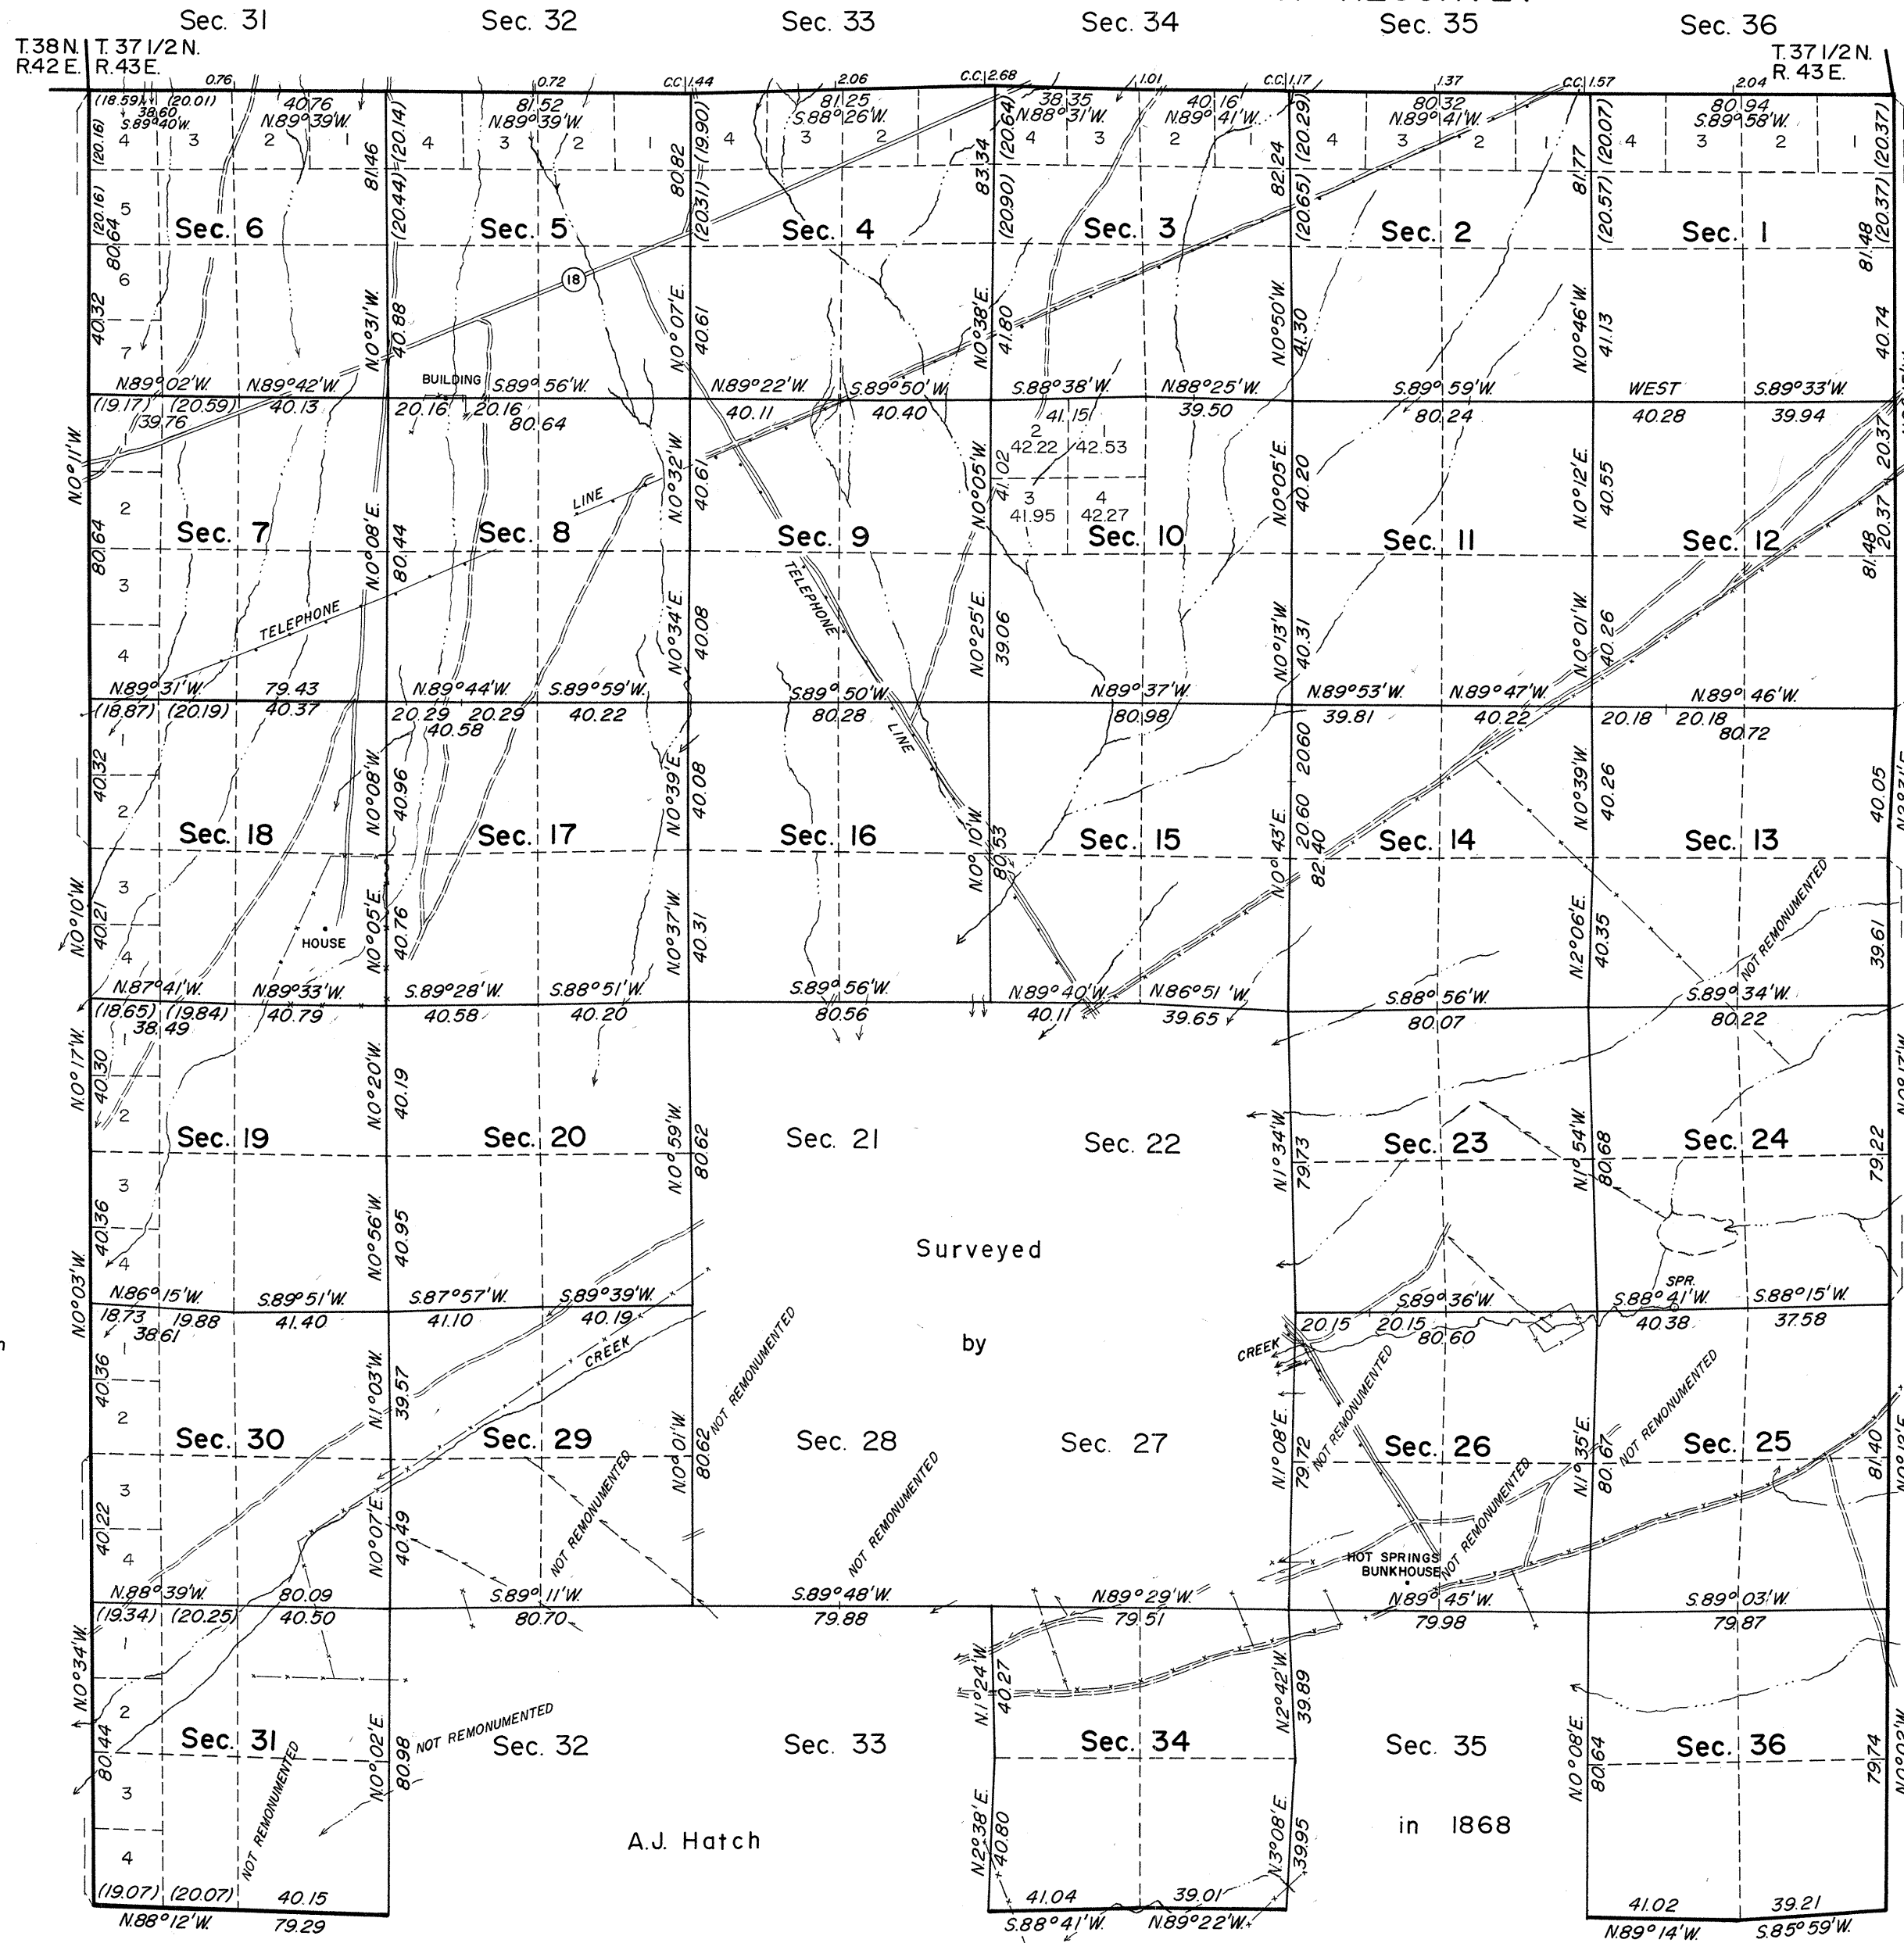

History of the earlier surveys is contained in the field notes.

A dependent resurvey of the west boundary was executed concurrently under T. 37 N., R. 42 E.

This plat represents a dependent resurvey of the north and east boundaries and a portion of the south boundary and a portion of the subdivisional lines, designed to restore the corners in their true original locations according to the best available evidence. Lottings and areas (except as indicated hereon) are as shown on the plat approved April 30, 1869.

These surveys were executed by Lancel B. Bland, Cadastral Surveyor, October 7, 1963, to November 8, 1963, under Special Instructions dated March 19, 1963, and Supplemental Special Instructions dated November 7, 1963, for Group No. 411, Nevada.

UNITED STATES DEPARTMENT OF THE INTERIOR
BUREAU OF LAND MANAGEMENT
Washington, D. C. May 12, 1966

This plat is strictly conformable to the approved field notes, and the survey, having been correctly executed in accordance with the requirements of law and the regulations of this Bureau, is hereby accepted.

For the Director

R.E. Brown

Acting Chief, Division of Engineering

Lat 41°01'58.8" N.
Long 117°03'58.9" W.

Scale in Chains
Area Resurveyed 18,497.52 Acres

T37N R43E