


*G*      *f*      *F*      *e*      *E*      *d*      *D*      *c*      *C*      *b*      *B*      *a*      *A*

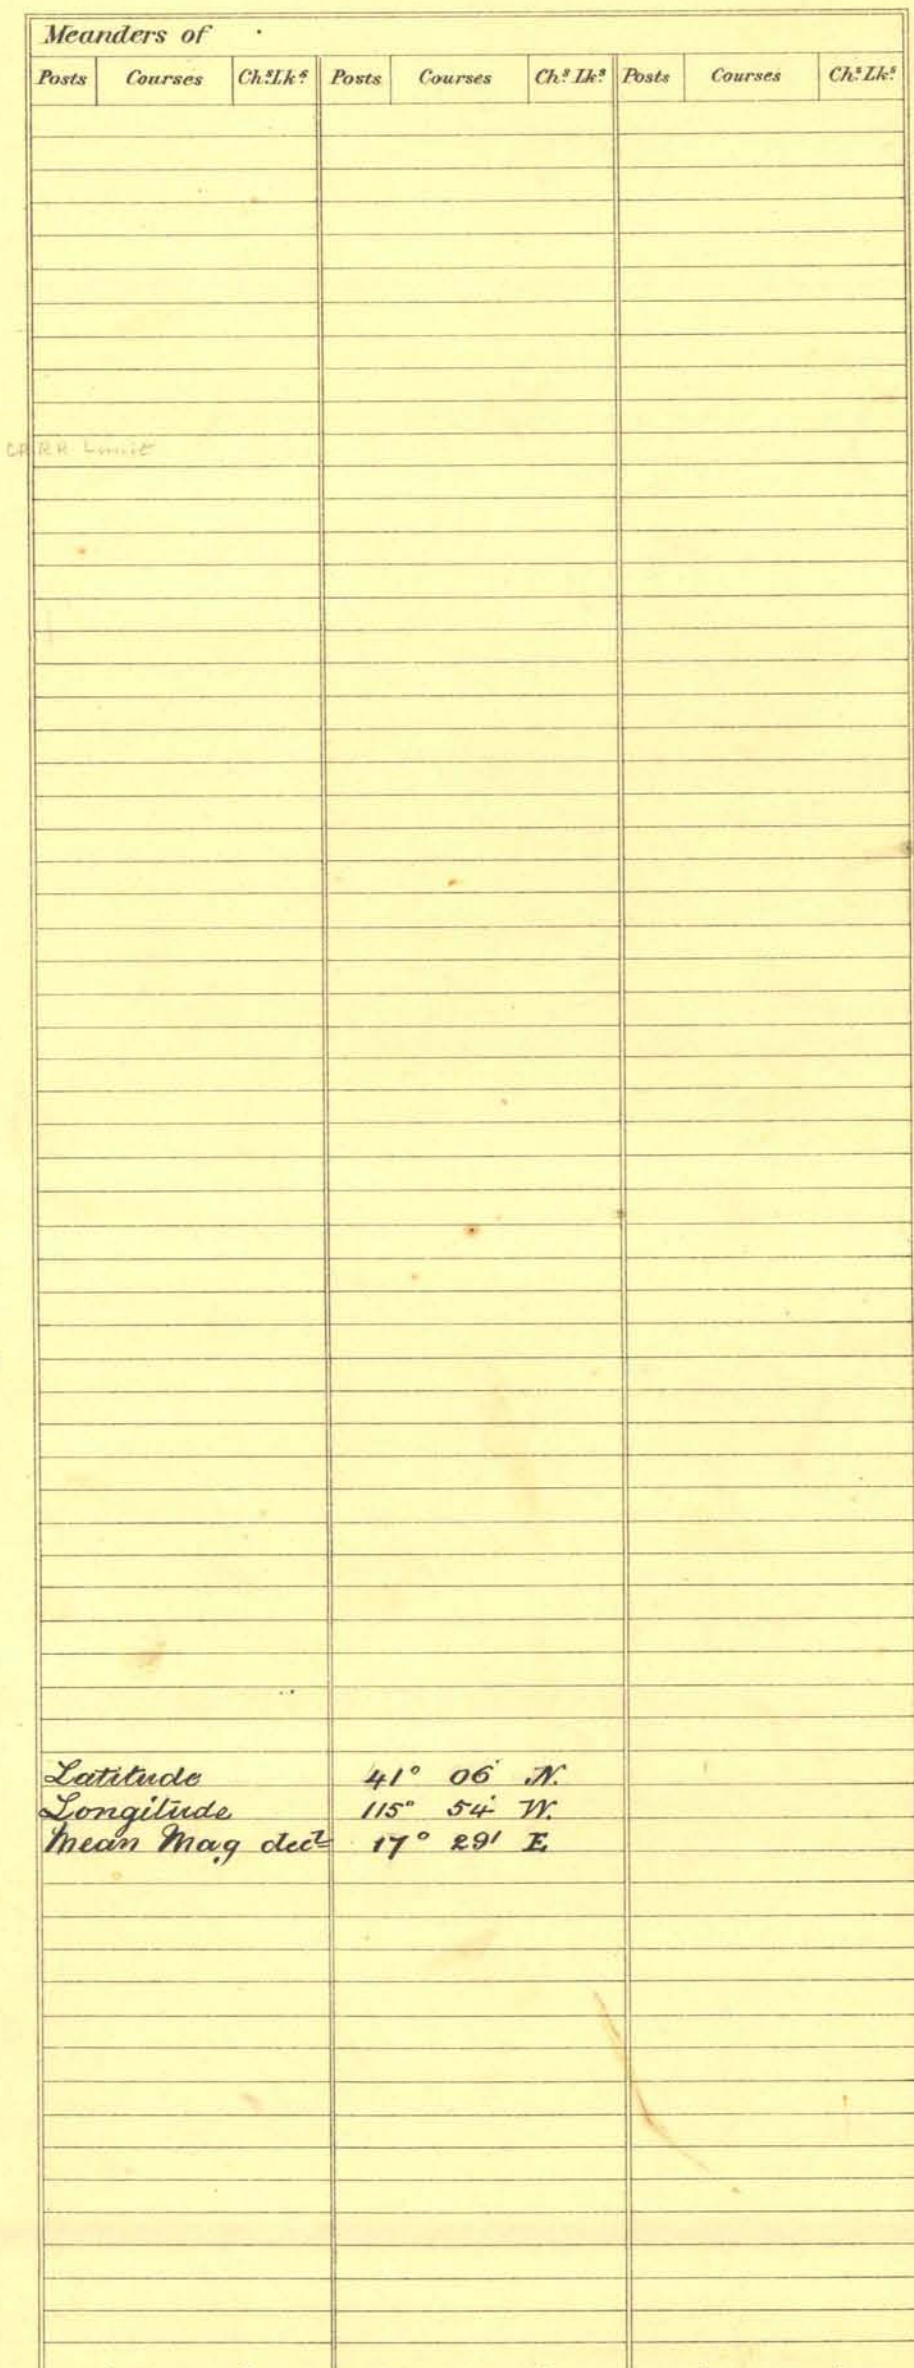

| Surveys Designated | By Whom Surveyed | Date of Contract            | Amount of Surveys<br>M. Ch. <sup>s</sup> Lk. <sup>s</sup> | When Surveyed              | No. of Contract |
|--------------------|------------------|-----------------------------|-----------------------------------------------------------|----------------------------|-----------------|
| Township lines     | Crover + Signow  | April 29 <sup>th</sup> 1878 | 18 00 32                                                  | June 1878                  | 79              |
| Subdivisions       | " " "            | " " "                       | 56 02 05                                                  | " " "                      | "               |
| Township lines     | A. B. Maron      | Feb'y 17 <sup>th</sup> 1896 | 6 00 47                                                   | June 16 <sup>th</sup> 1896 | 210             |
| Section lines      | " " "            | " " "                       | 4 01 47                                                   | " " "                      | "               |

Surveyor General's Office,  
Reno Nevada  
October 28<sup>th</sup> 1896

this Office, which have been examined and approved.  
 Wm. Taylor Delaney  
 Sur.<sup>y</sup> Gen.<sup>l</sup>