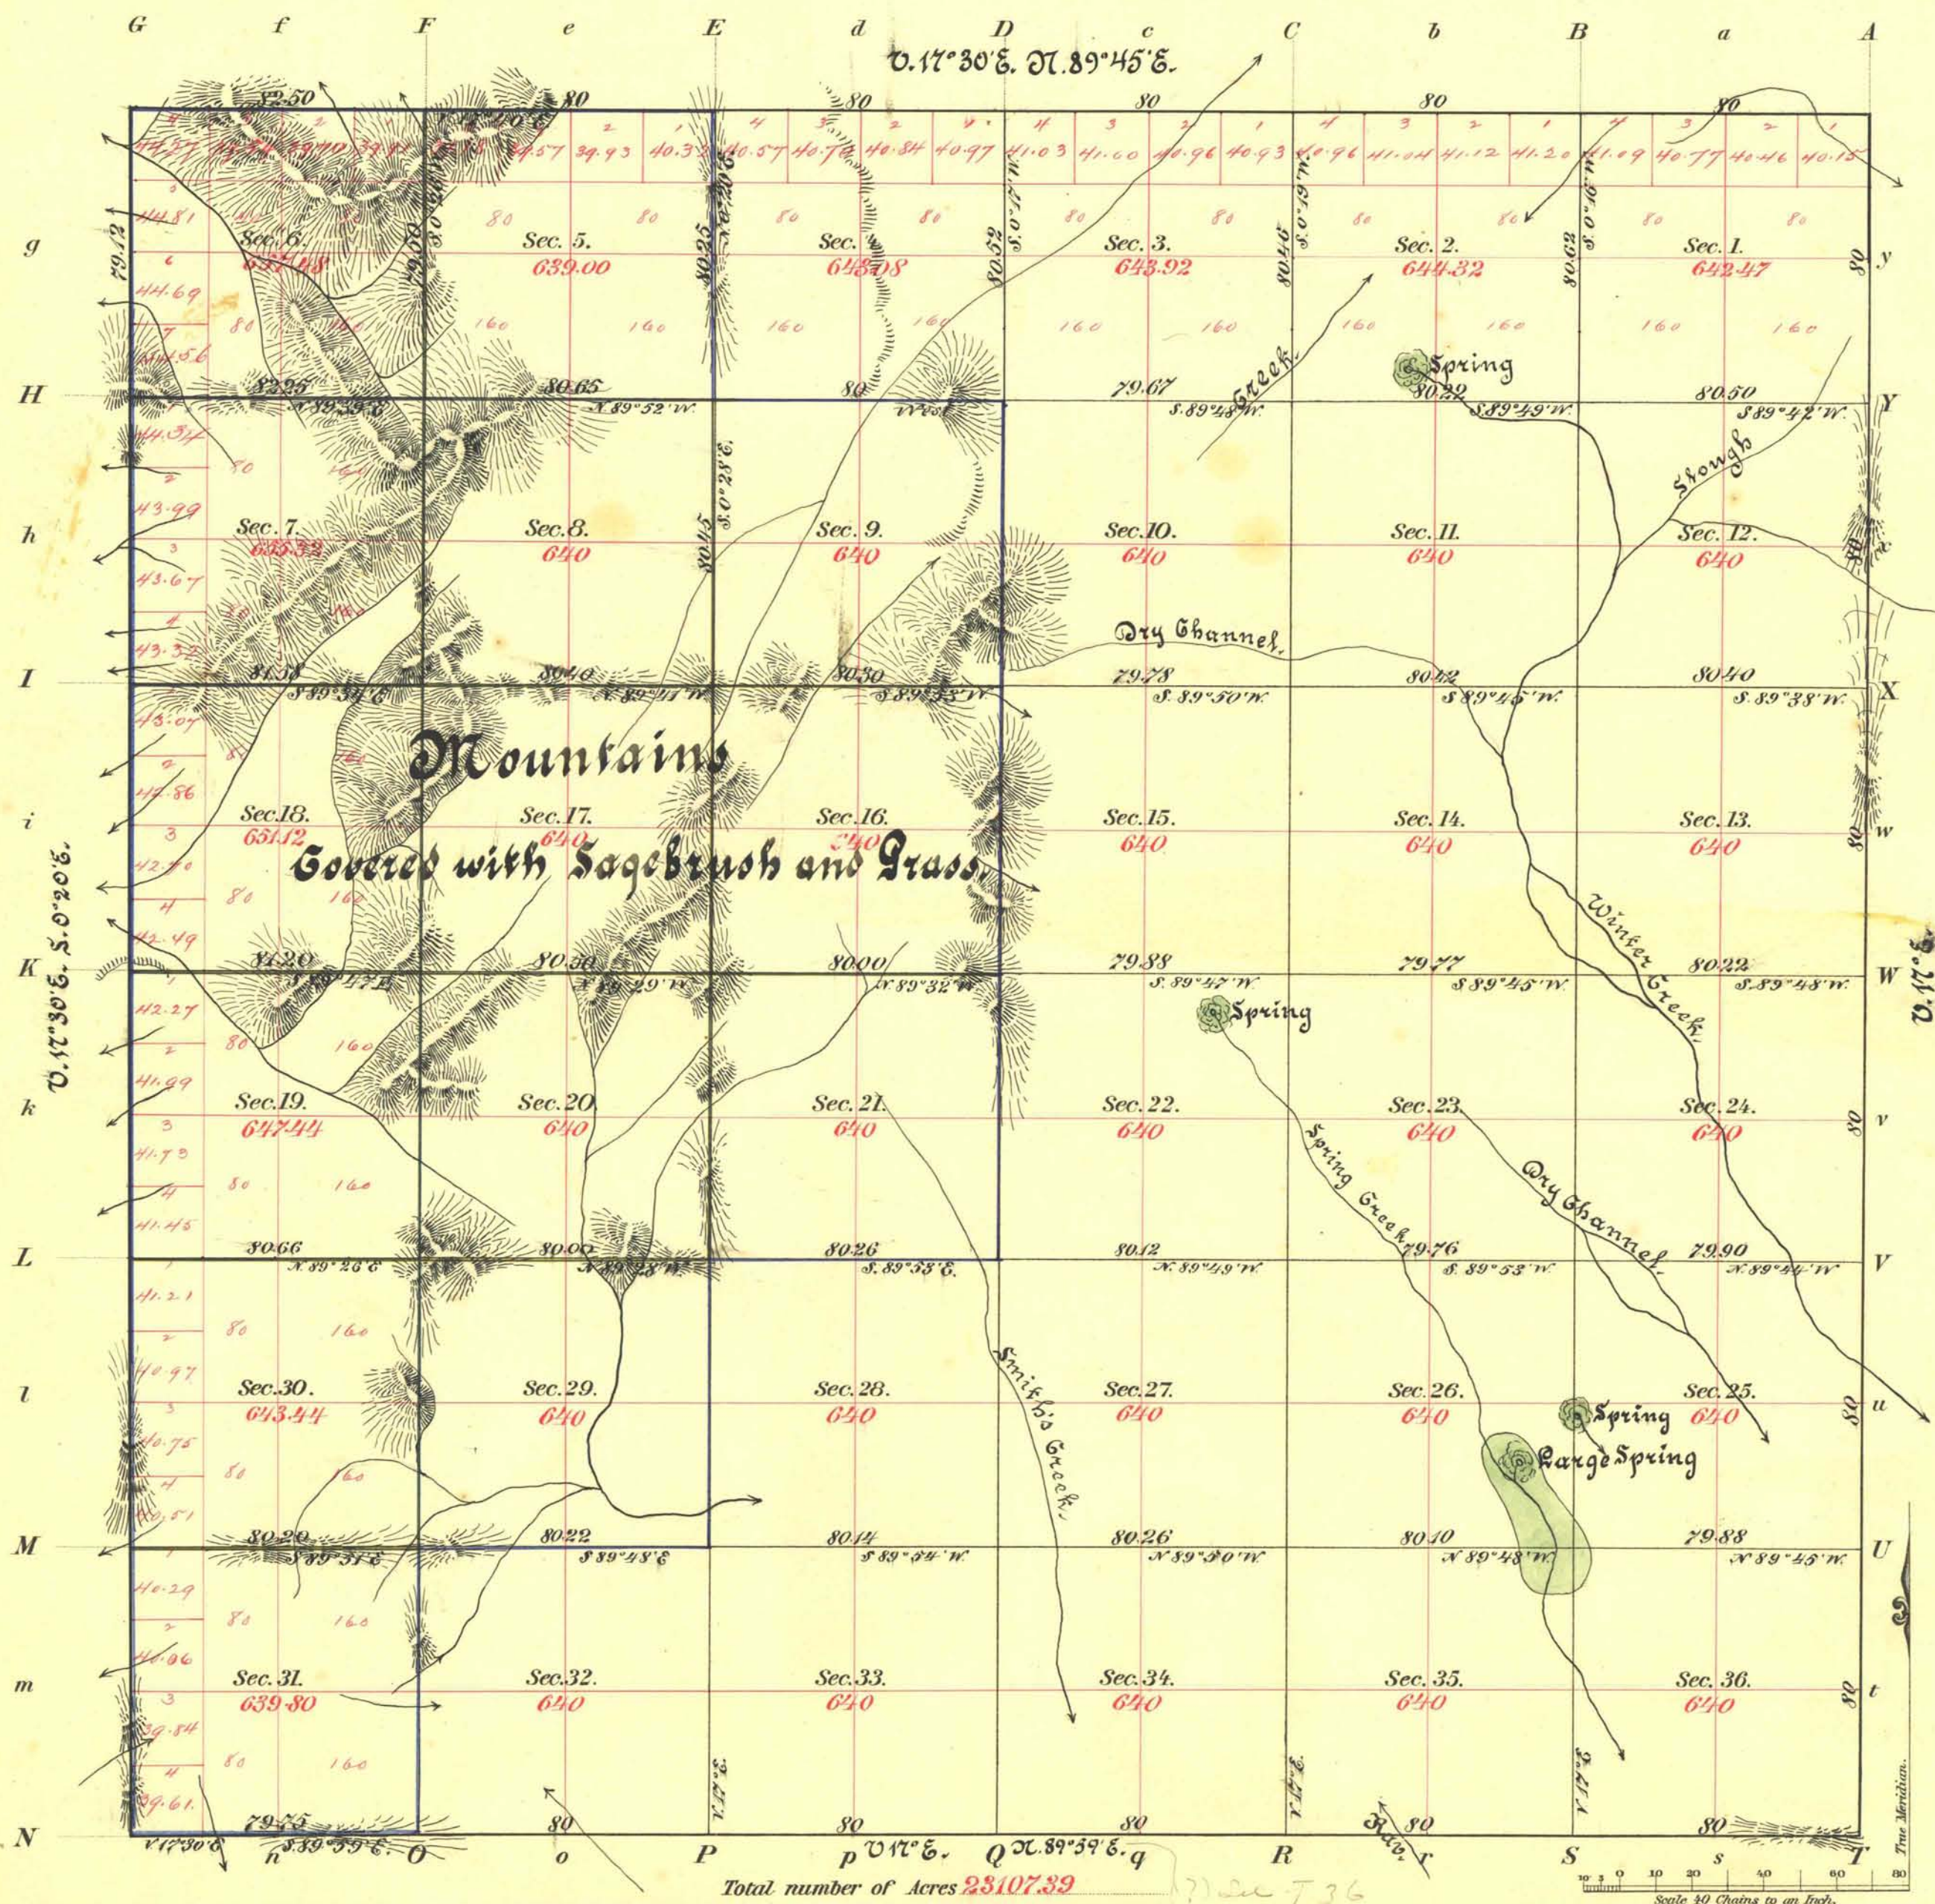


Meridian

[illegible]

Surveys Designated	By Whom Surveyed	Date of Contract	Amount of Surveys M. Chs. Lks.	When Surveyed	No. of Contracts.
1st Township lines bks 64, 65, 66, Tracy.		July 25 th 1869	14 0 0	1869	28
Subdivisions "	Barber, Riddle, McCallum	Sept. 1 st 1879	32 2 34	October 1879	90
Op. Mine bks. North	" " "	" " "	4 0 0	" "	"
" " Blue. Res.	Henry Fitzhugh.	June 10 th 1887.	9 1 37	Sept. 1887.	187.
Subdiv ^{ns} " "	" " "	" " "	9 0 73	" "	"
" Green. & R.	" " "	" " "	19 7 69	" "	"

The above Map of Township N.^o 37 N. of Range N.^o 58 East, M^y
Diablo Meridian, is strictly conformable to the field
notes of the survey thereof on file in this Office which have been examined and approved.
Surveyor General's Office.
Bens Nevada Dec. 15th 1890