



TOWNSHIP 37 NORTH, RANGE 59 EAST, OF THE MOUNT DIABLO MERIDIAN, NEVADA

DEPENDENT RESURVEY

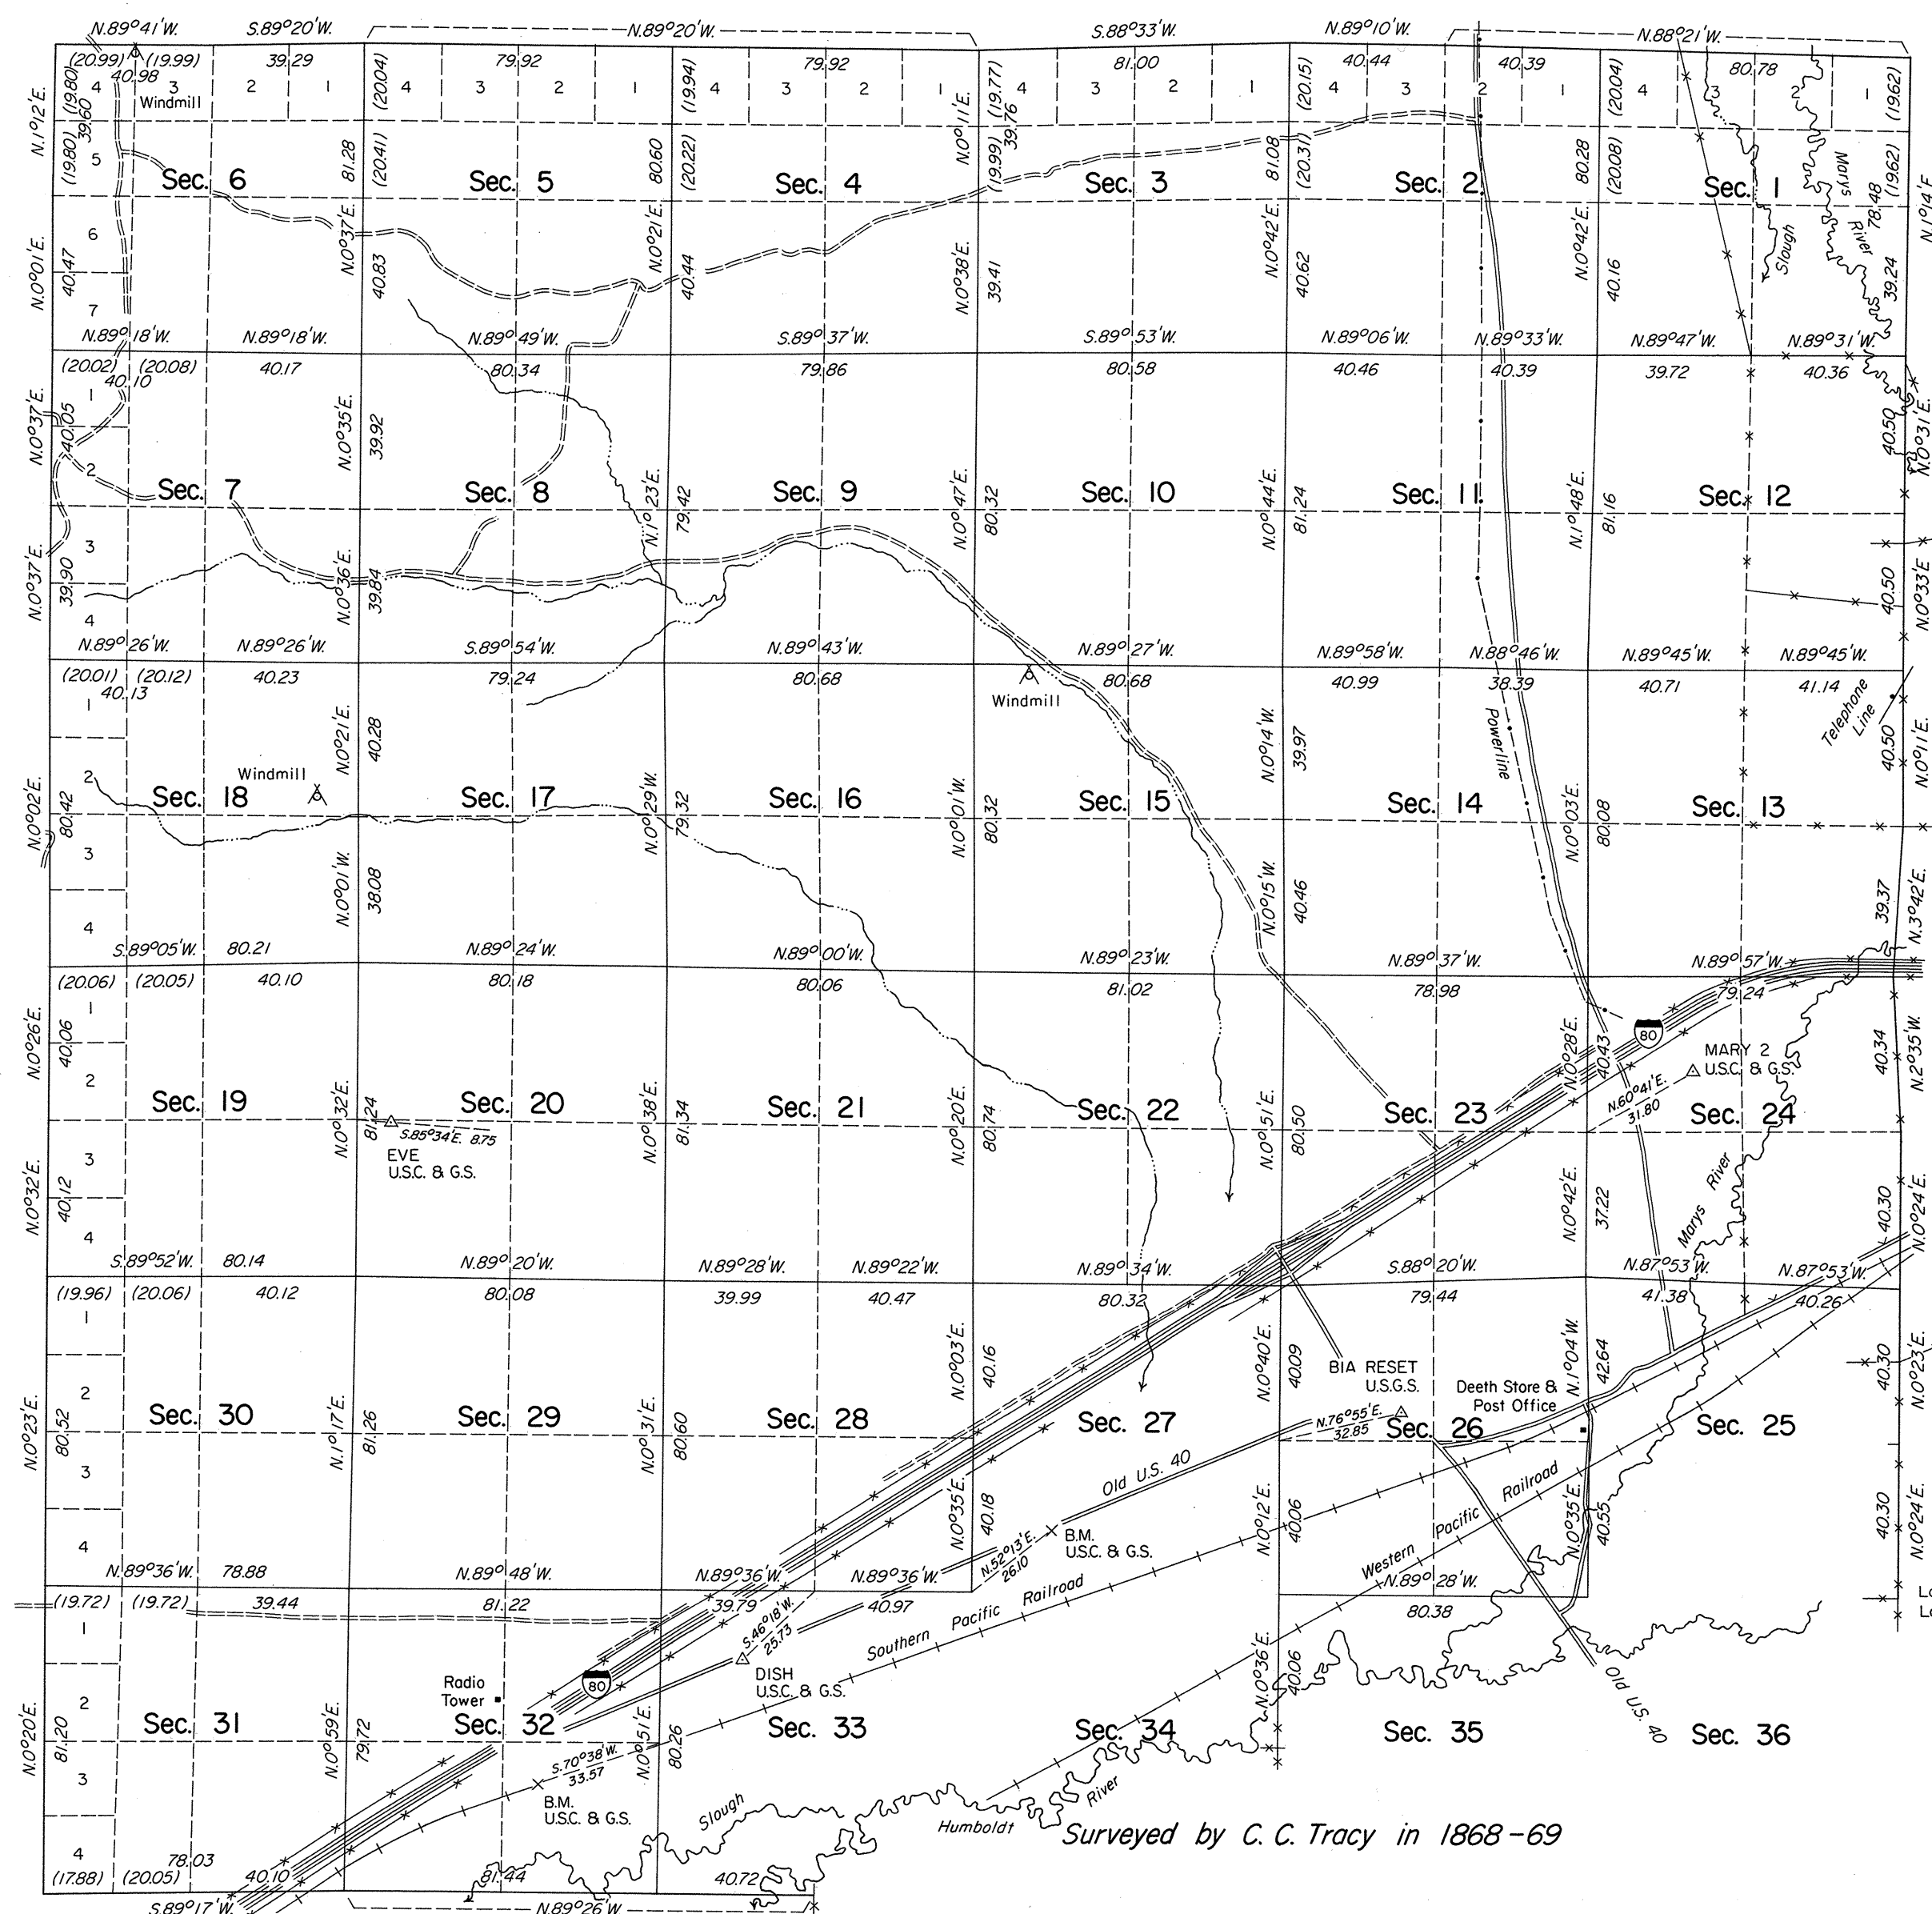

Surveyed by C. C. Tracy in 1868-69

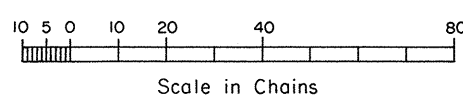

A history of surveys is contained in the field notes.

A dependent resurvey of the west boundary was executed under T. 37 N., R. 58 E., of this group.

This plat represents the dependent resurvey of a portion the south boundary, a portion of the east boundary, the north boundary, and a portion of the subdivisional lines, designed to restore the corners in their true original locations according to the best available evidence, T. 37 N., R. 59 E., Mount Diablo Meridian, Nevada.

The lottings and areas are as shown on the plat approved November 8, 1869.

Survey executed by Duane R. Garoutte, Cadastral Surveyor, beginning October 22, 1976, and completed September 16, 1977, pursuant to Special Instructions dated March 31, 1976, for Group No. 537, Nevada.

Latitude 41°03'23.8"N.
Longitude 115°15'15.9"W.

UNITED STATES DEPARTMENT OF THE INTERIOR
BUREAU OF LAND MANAGEMENT
Denver, Colorado April 16, 1980

This plat is strictly conformable to the approved field notes, and the survey, having been correctly executed in accordance with the requirements of law and the regulations of this Bureau, is hereby accepted.

For the Director

J. Voorhees

Chief, Cadastral Survey
Examination and Approval Staff