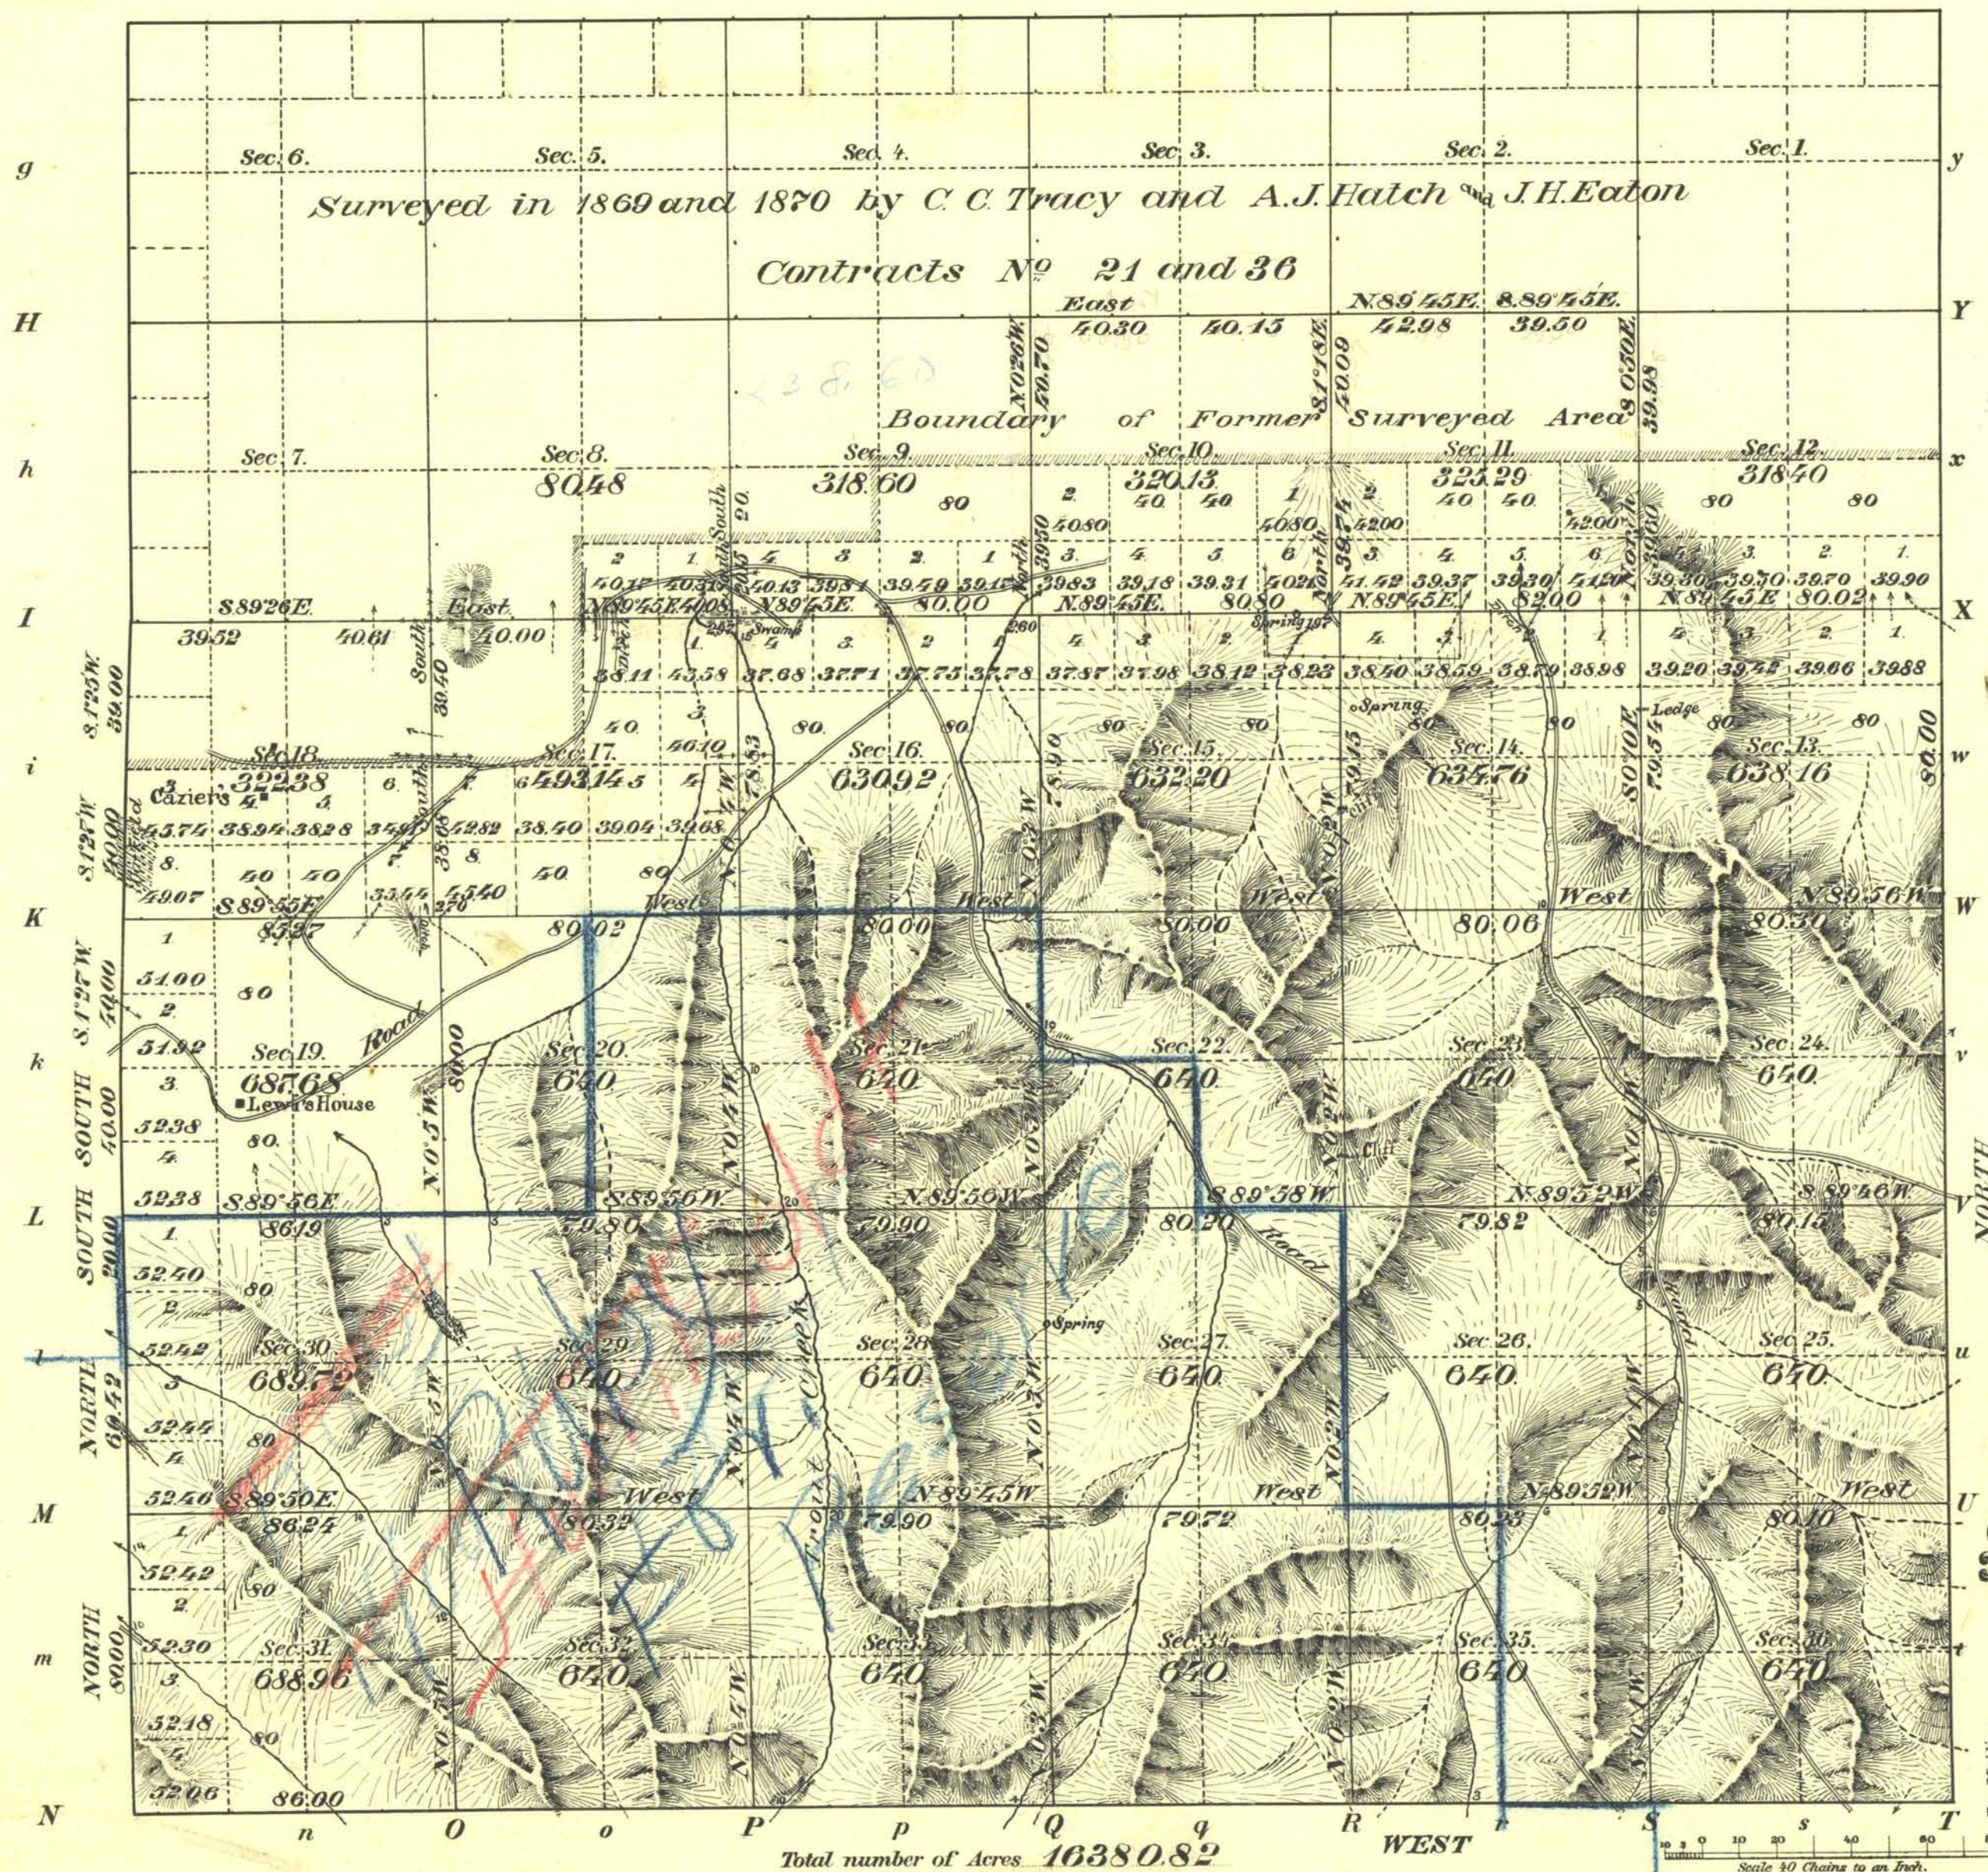


*Township N<sup>o</sup> 37 North, Range N<sup>o</sup> 61 East, Mount Diablo Meridian Nevada.*

*G*      *f*      *F*      *e*      *E*      *d*      *D*      *c*      *C*      *b*      *B*      *a*      *A*

[illegible]

| Surveys Designated          | By Whom Surveyed                            | Date of Contract          | Amount of Surveys<br>M. Ch <sup>s</sup> Lk <sup>s</sup> | When Surveyed                 | Contract No. |
|-----------------------------|---------------------------------------------|---------------------------|---------------------------------------------------------|-------------------------------|--------------|
| W. E. and S. Township lines | Henry Thurtell<br>(Compos-men)              | June 4 <sup>th</sup> 1900 | 11 66 52                                                | July 14-16 <sup>th</sup> 1904 | 222          |
| Subdivisions                | " " "                                       | " " "                     | 53 75 21                                                | July 13-23 <sup>th</sup> 1904 | " "          |
| Re-sur "                    | " "                                         | " " "                     | 2 19 53                                                 | July 11-12 <sup>th</sup> 1904 | " "          |
| Connections                 | " "                                         | " " "                     | 10 24                                                   | 1904                          |              |
| Old Work                    | C. C. Tracy, A. J. Hatch<br>and J. H. Eaton | 1868 and 1870             |                                                         | 1869 and 1870                 | 21 and 36    |
| Resur W. Bdy.               | Henry Thurtell<br>(Compos-men)              | June 4 <sup>th</sup> 1900 | 2. 19 00                                                | 1904                          | 223          |

The above Map of Township No. 37 N. of Range No. 61 E.  
M<sup>o</sup> Diablo Meridian, Nevada, is strictly conformable to the field  
notes of the survey thereof on file in this Office, which have been examined and approved.  
Surveyor General's Office,  
Reno Nevada, March 4, 1905. Matthew Ryle, Sur.<sup>y</sup> Gen.<sup>l</sup>