


TOWNSHIP 37 NORTH, RANGE 61 EAST, OF THE MOUNT DIABLO MERIDIAN, NEVADA

DEPENDENT RESURVEY

OFFICIALLY FILED
NEVADA STATE OFFICE
MAY 20, 1983

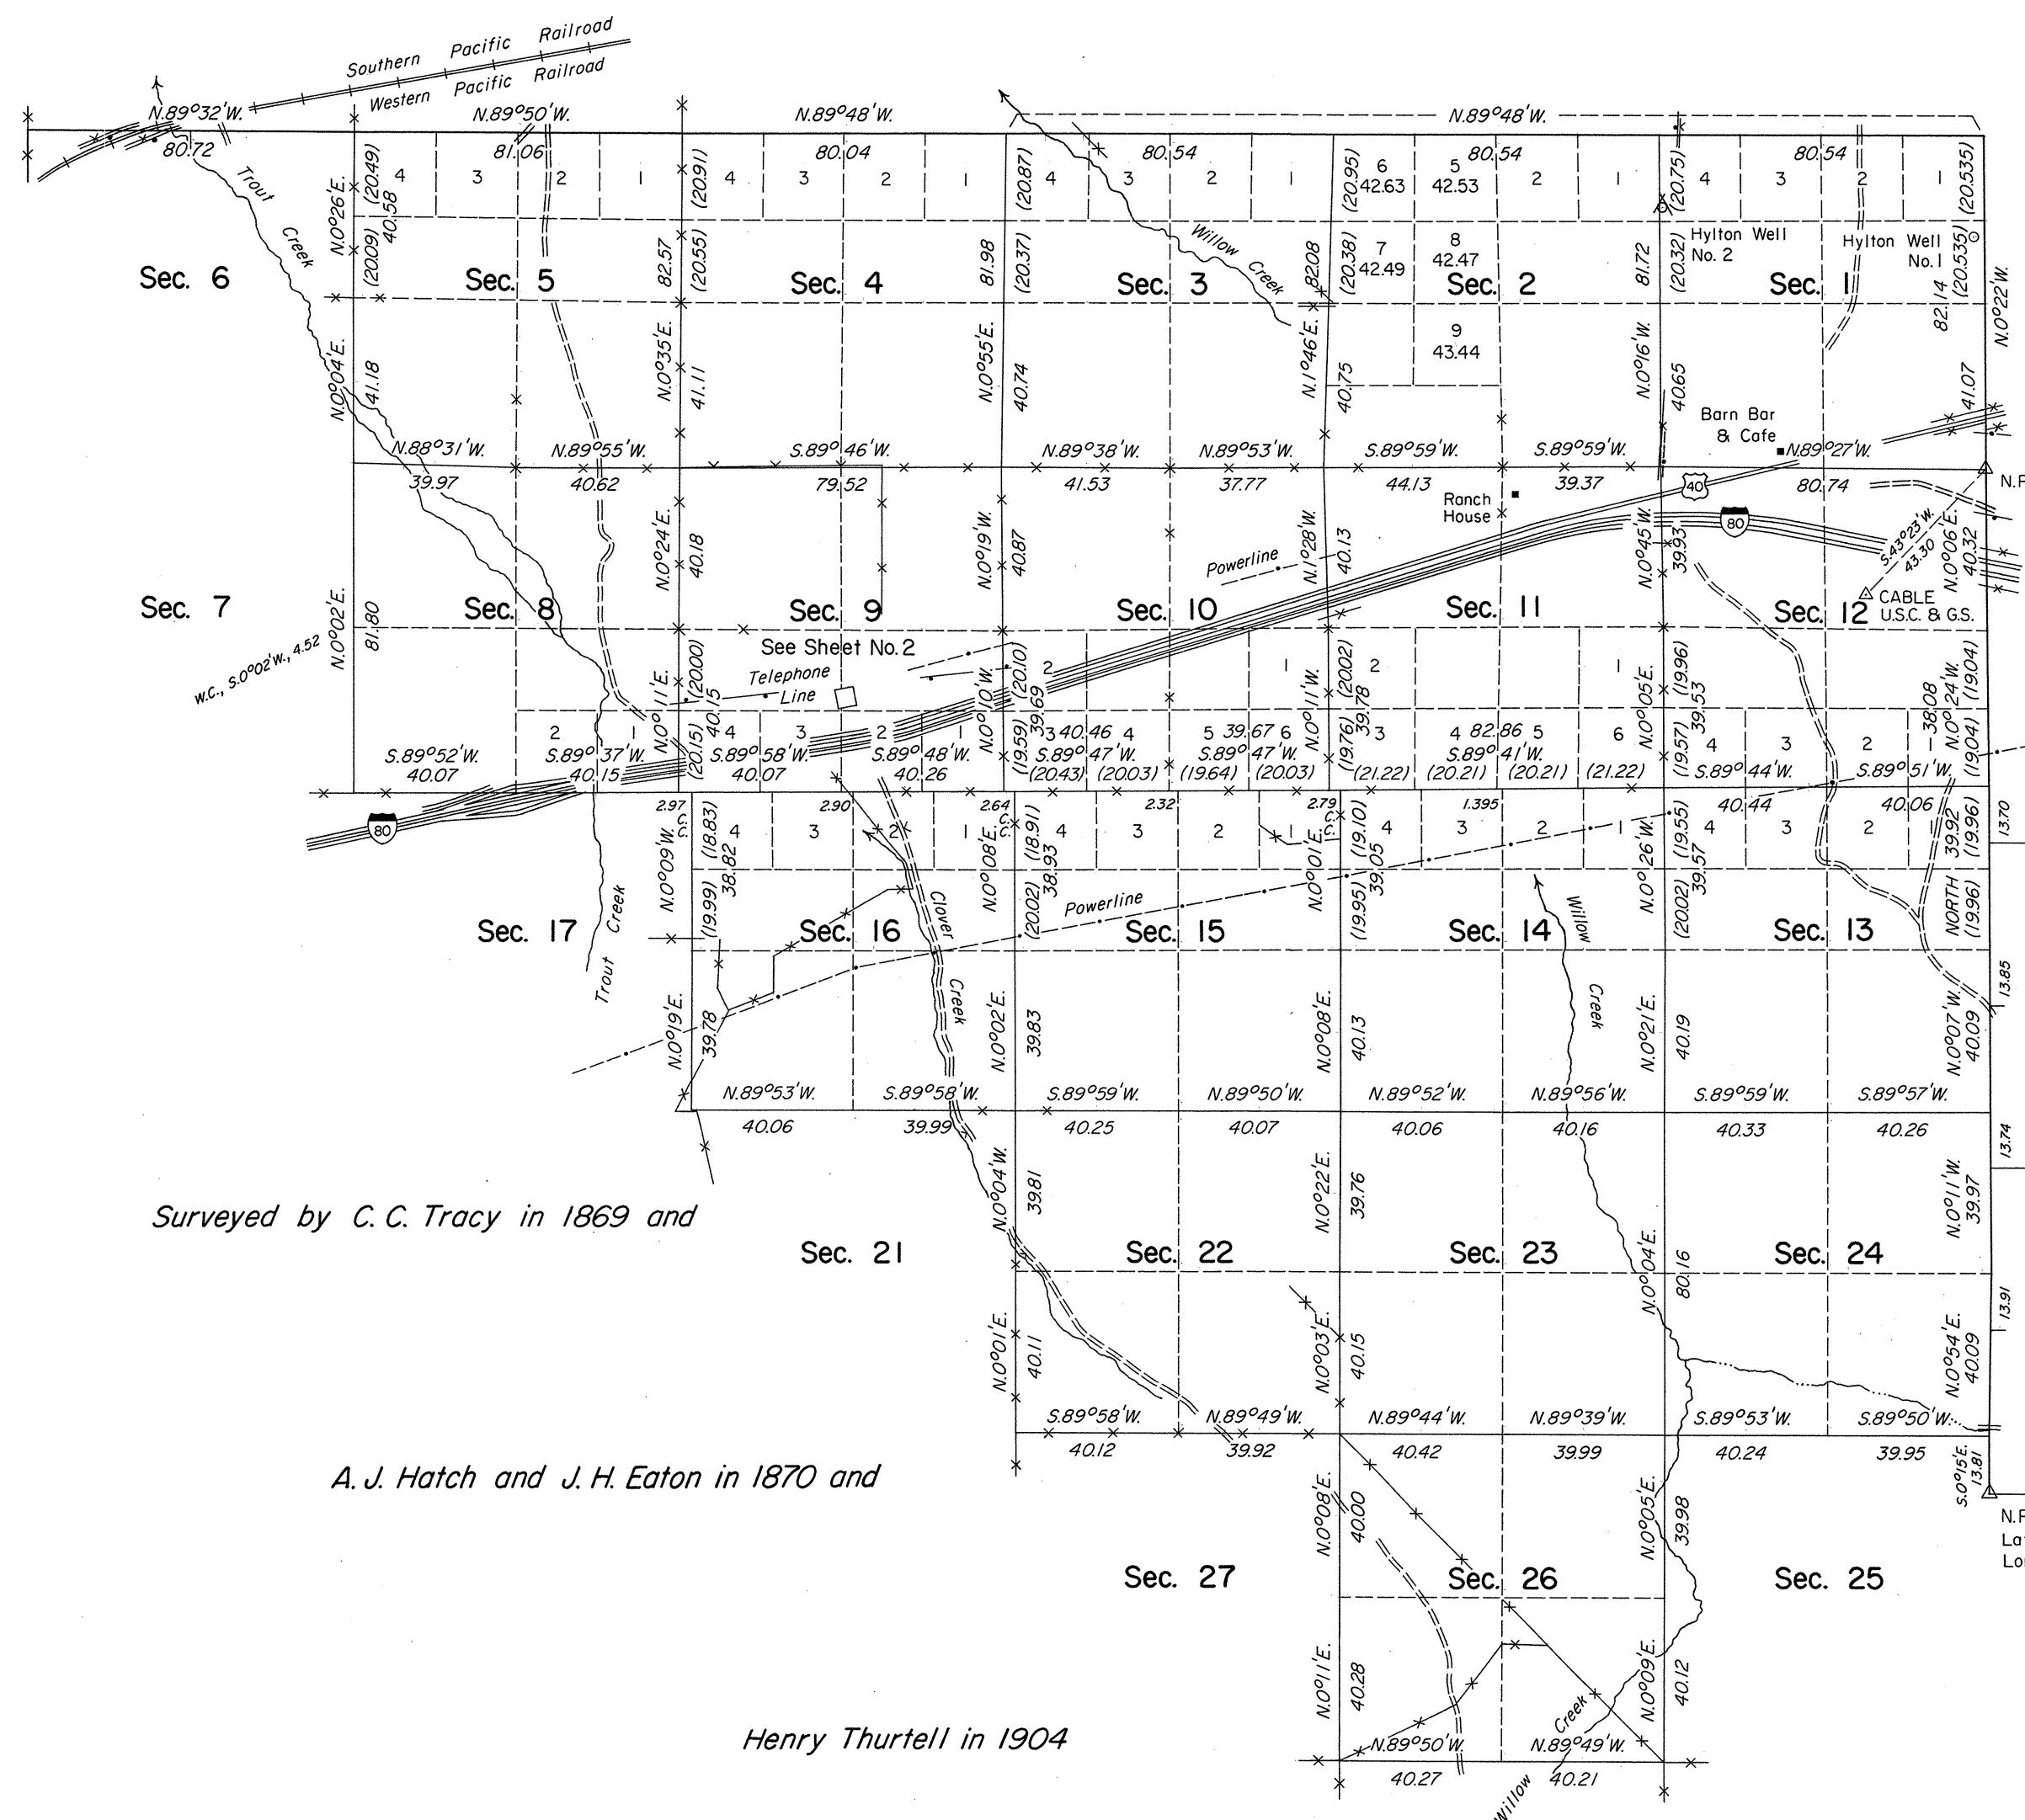

History of the earlier surveys is contained in the field notes.

This plat represents a dependent resurvey of the north boundary, a portion of the east boundary and a portion of the subdivisional lines of T. 37 N., R. 61 E., designed to restore the corners in their true original locations according to the best available evidence, and the survey of parcel "A" in section 9, T. 37 N., R. 61 E.

Except as indicated hereon, the lottings and areas are as shown on the plats approved November 9, 1870, and March 5, 1905.

Survey executed by Robert A. Pratt, Cadastral Surveyor, June 23 to August 7, 1980, under Special Instructions dated May 27, 1980; for Group No. 584, Nevada.

UNITED STATES DEPARTMENT OF THE INTERIOR
BUREAU OF LAND MANAGEMENT

Reno, Nevada May 5, 1983

This plat is strictly conformable to the approved field notes, and the survey, having been correctly executed in accordance with the requirements of law and the regulations of this Bureau, is hereby accepted.

For the Director

Lael E. Bland

Acting Deputy State Director, Operations

