


TOWNSHIP 37 NORTH, RANGE 62 EAST, OF THE MOUNT DIABLO MERIDIAN, NEVADA
DEPENDENT RESURVEY

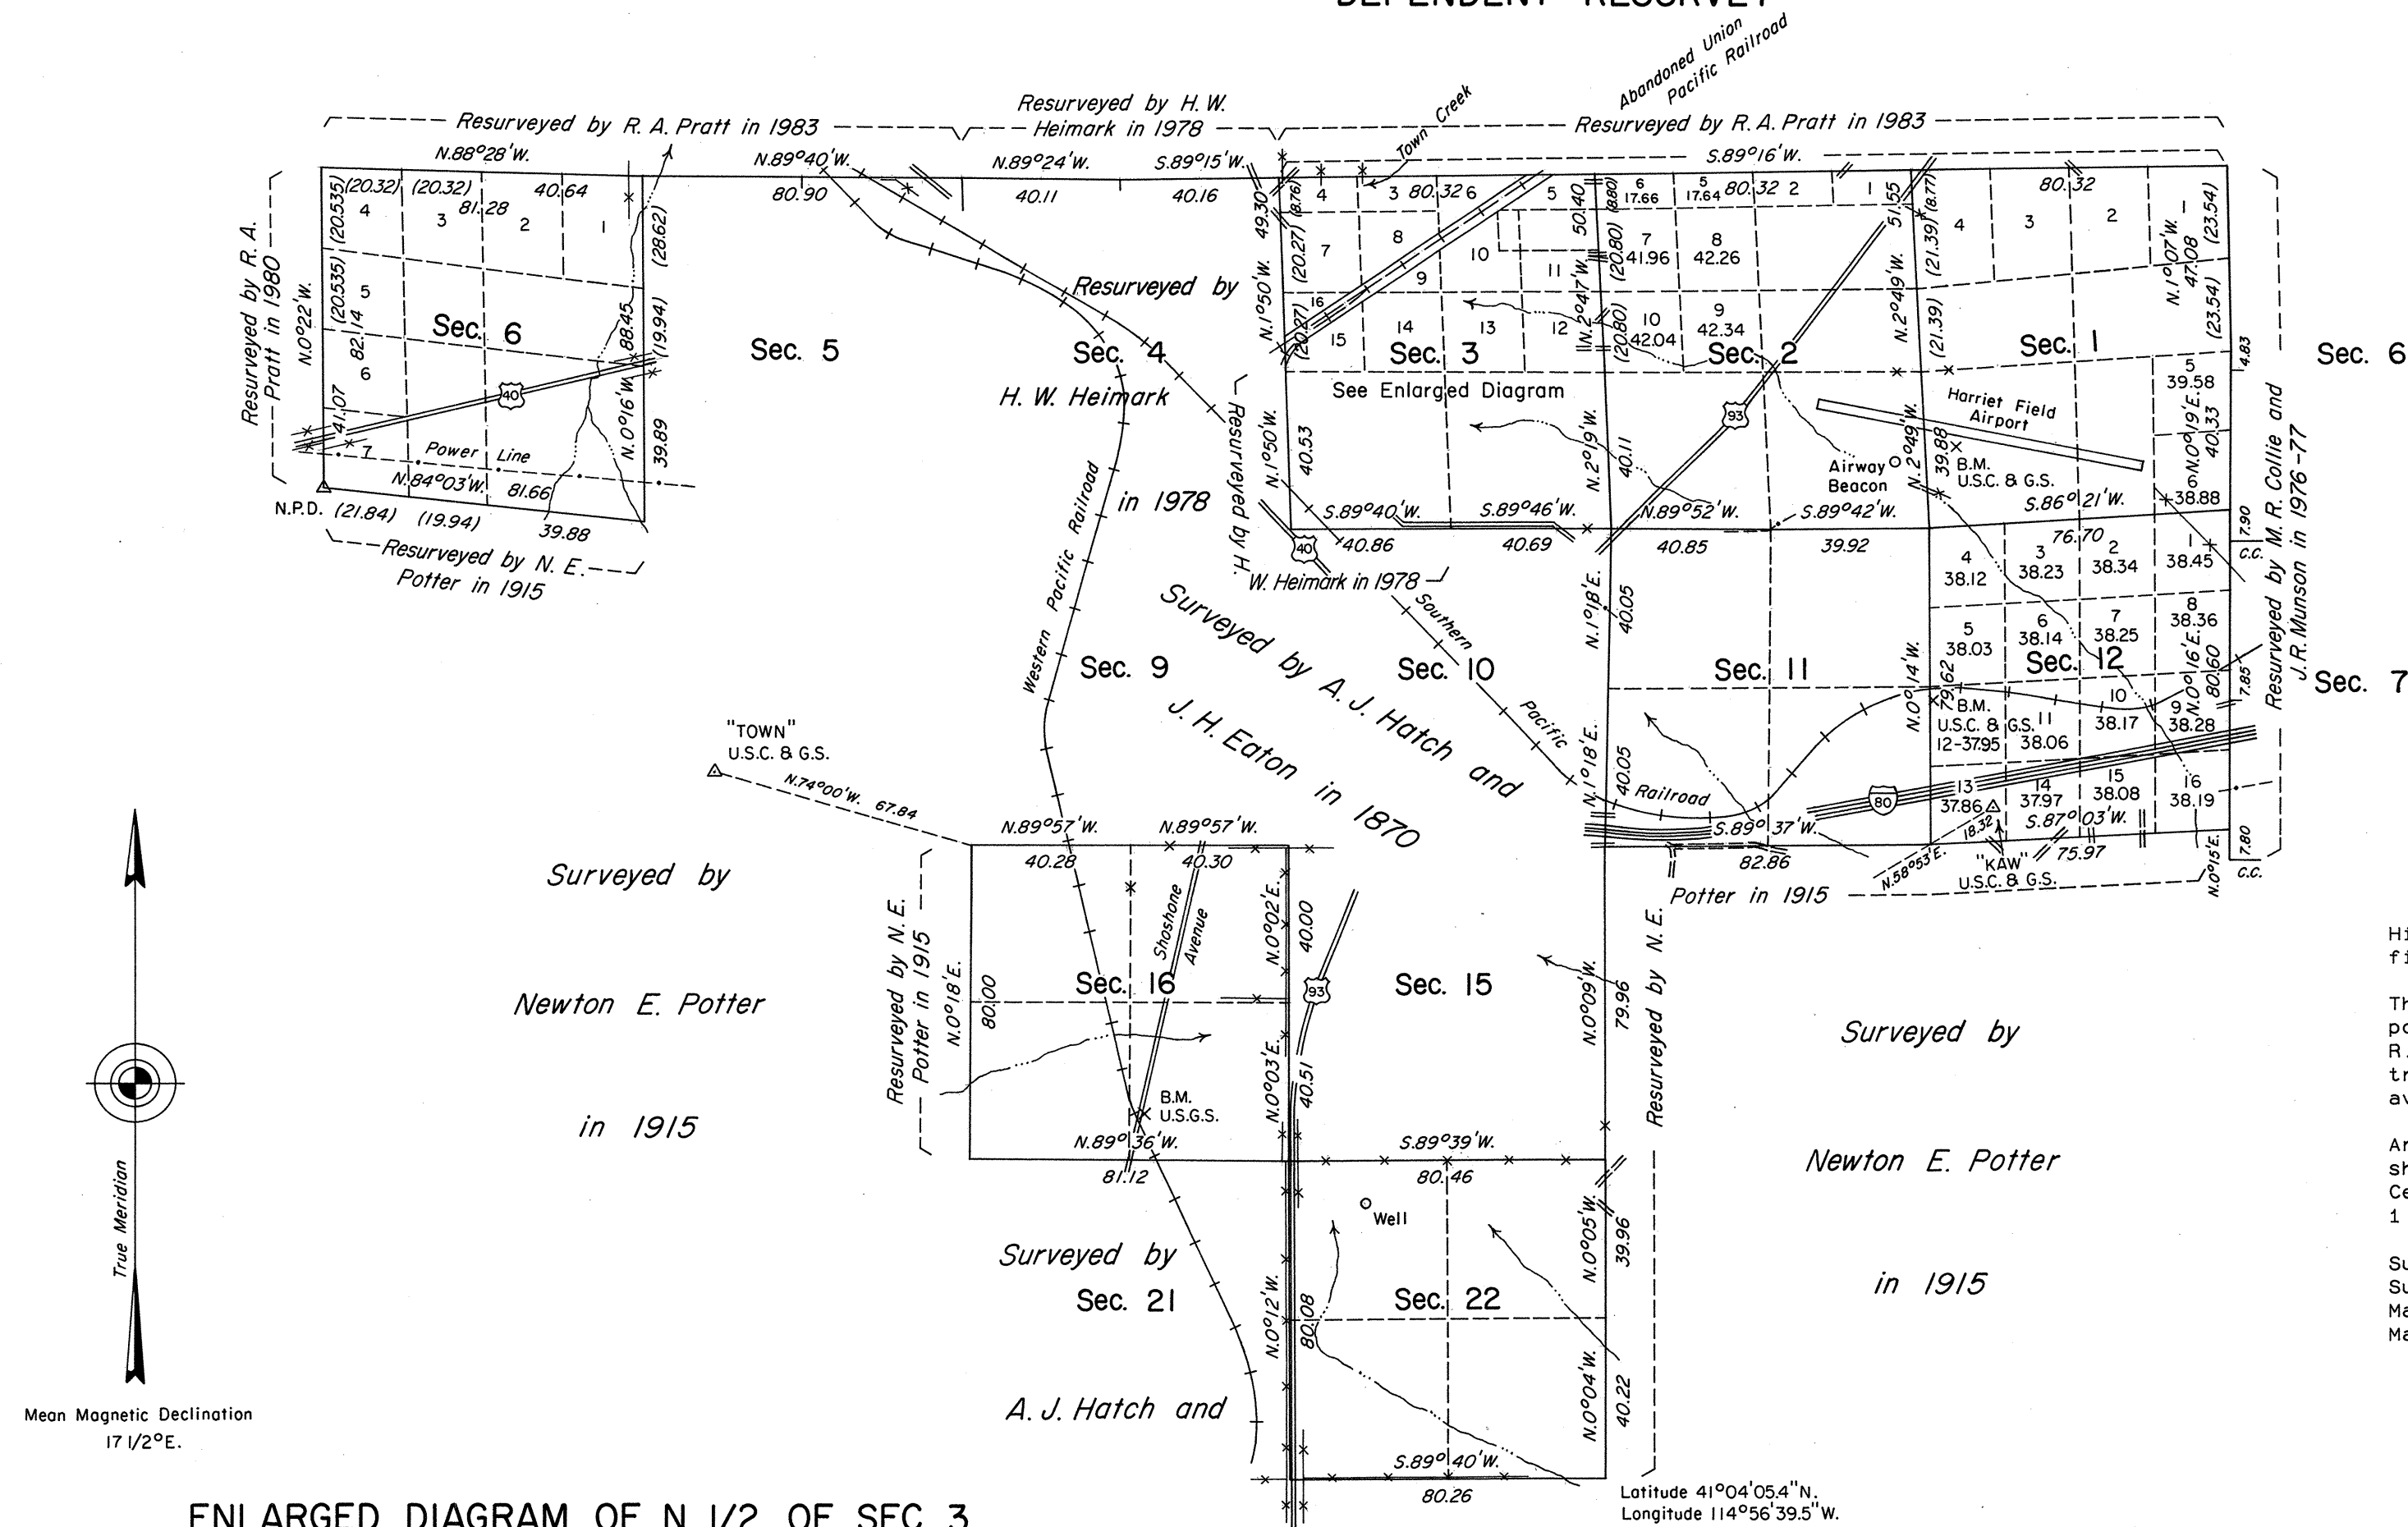



History of the earlier surveys is contained in the field notes.

This plat represents a dependent resurvey of a portion of the subdivisional lines of T. 37 N., R. 62 E., designed to restore the corners in their true original locations according to the best available evidence.

Areas and lottings, except as shown hereon, are as shown on the plat approved December 29, 1870. Certain areas and lots shown hereon in sections 1 and 3 pertain to Federal Estates only.

Survey executed by Stephen R. Lambeth, Cadastral Surveyor, beginning May 22, 1985 and completed May 31, 1985, under Special Instructions dated May 10, 1985, for Group No. 621, Nevada.

ENLARGED DIAGRAM OF N. 1/2 OF SEC. 3

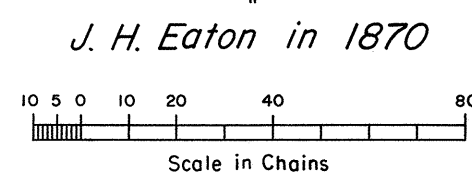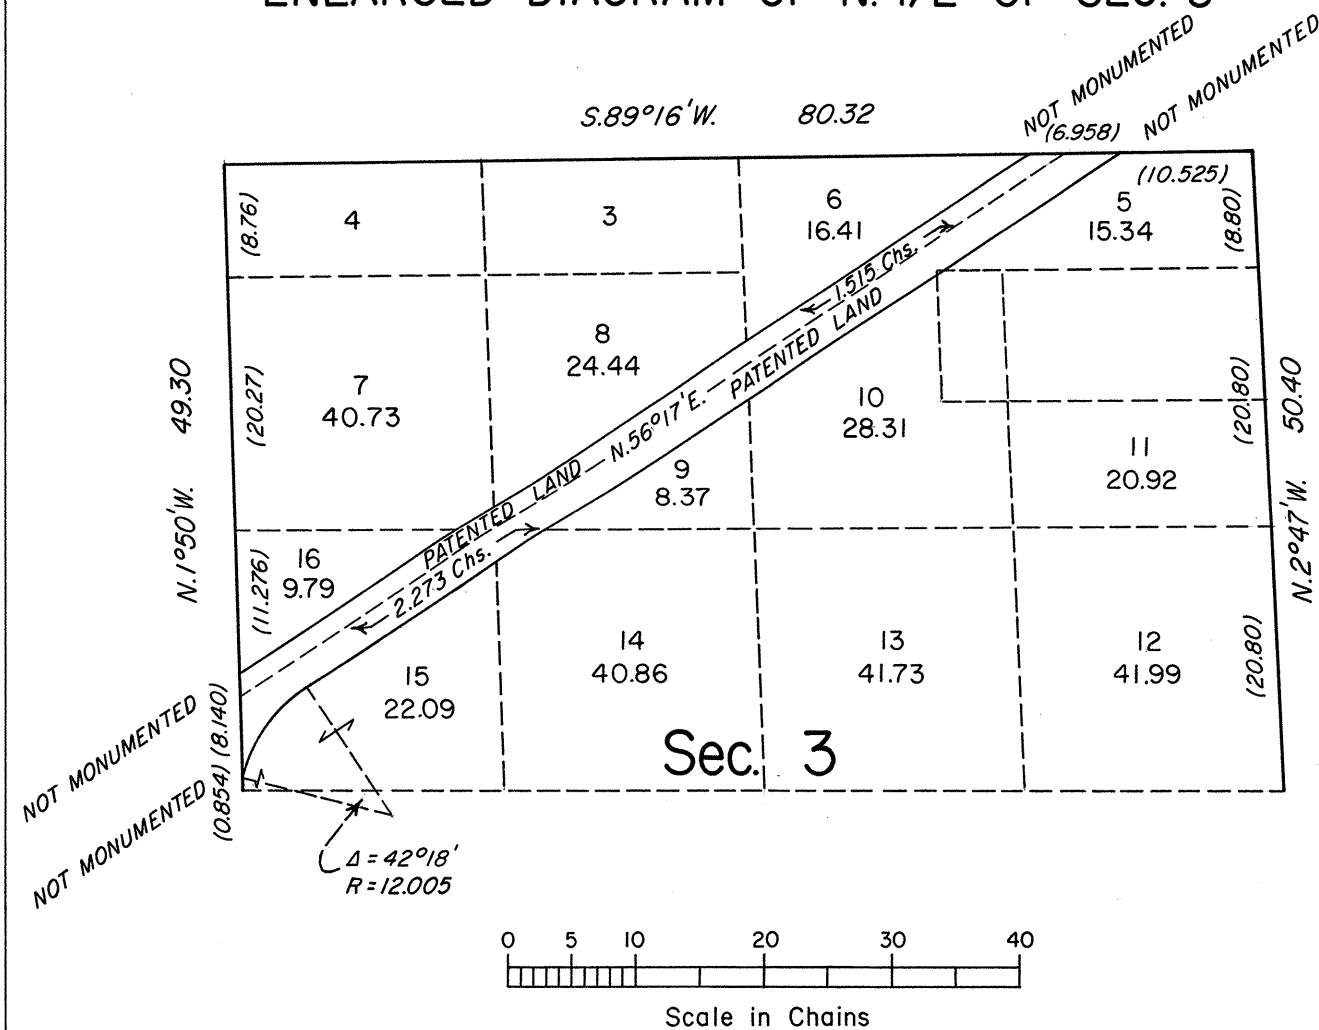

UNITED STATES DEPARTMENT OF THE INTERIOR
BUREAU OF LAND MANAGEMENT

Reno, Nevada

July 8, 1986

This plat is strictly conformable to the approved field notes, and the survey, having been correctly executed in accordance with the requirements of law and the regulations of this Bureau, is hereby accepted.

For the Director

Lael E. Bland

Chief Cadastral Surveyor