


TOWNSHIP N° 37 NORTH RANGE N° 63 EAST

MOUNT DIABLO MERIDIAN

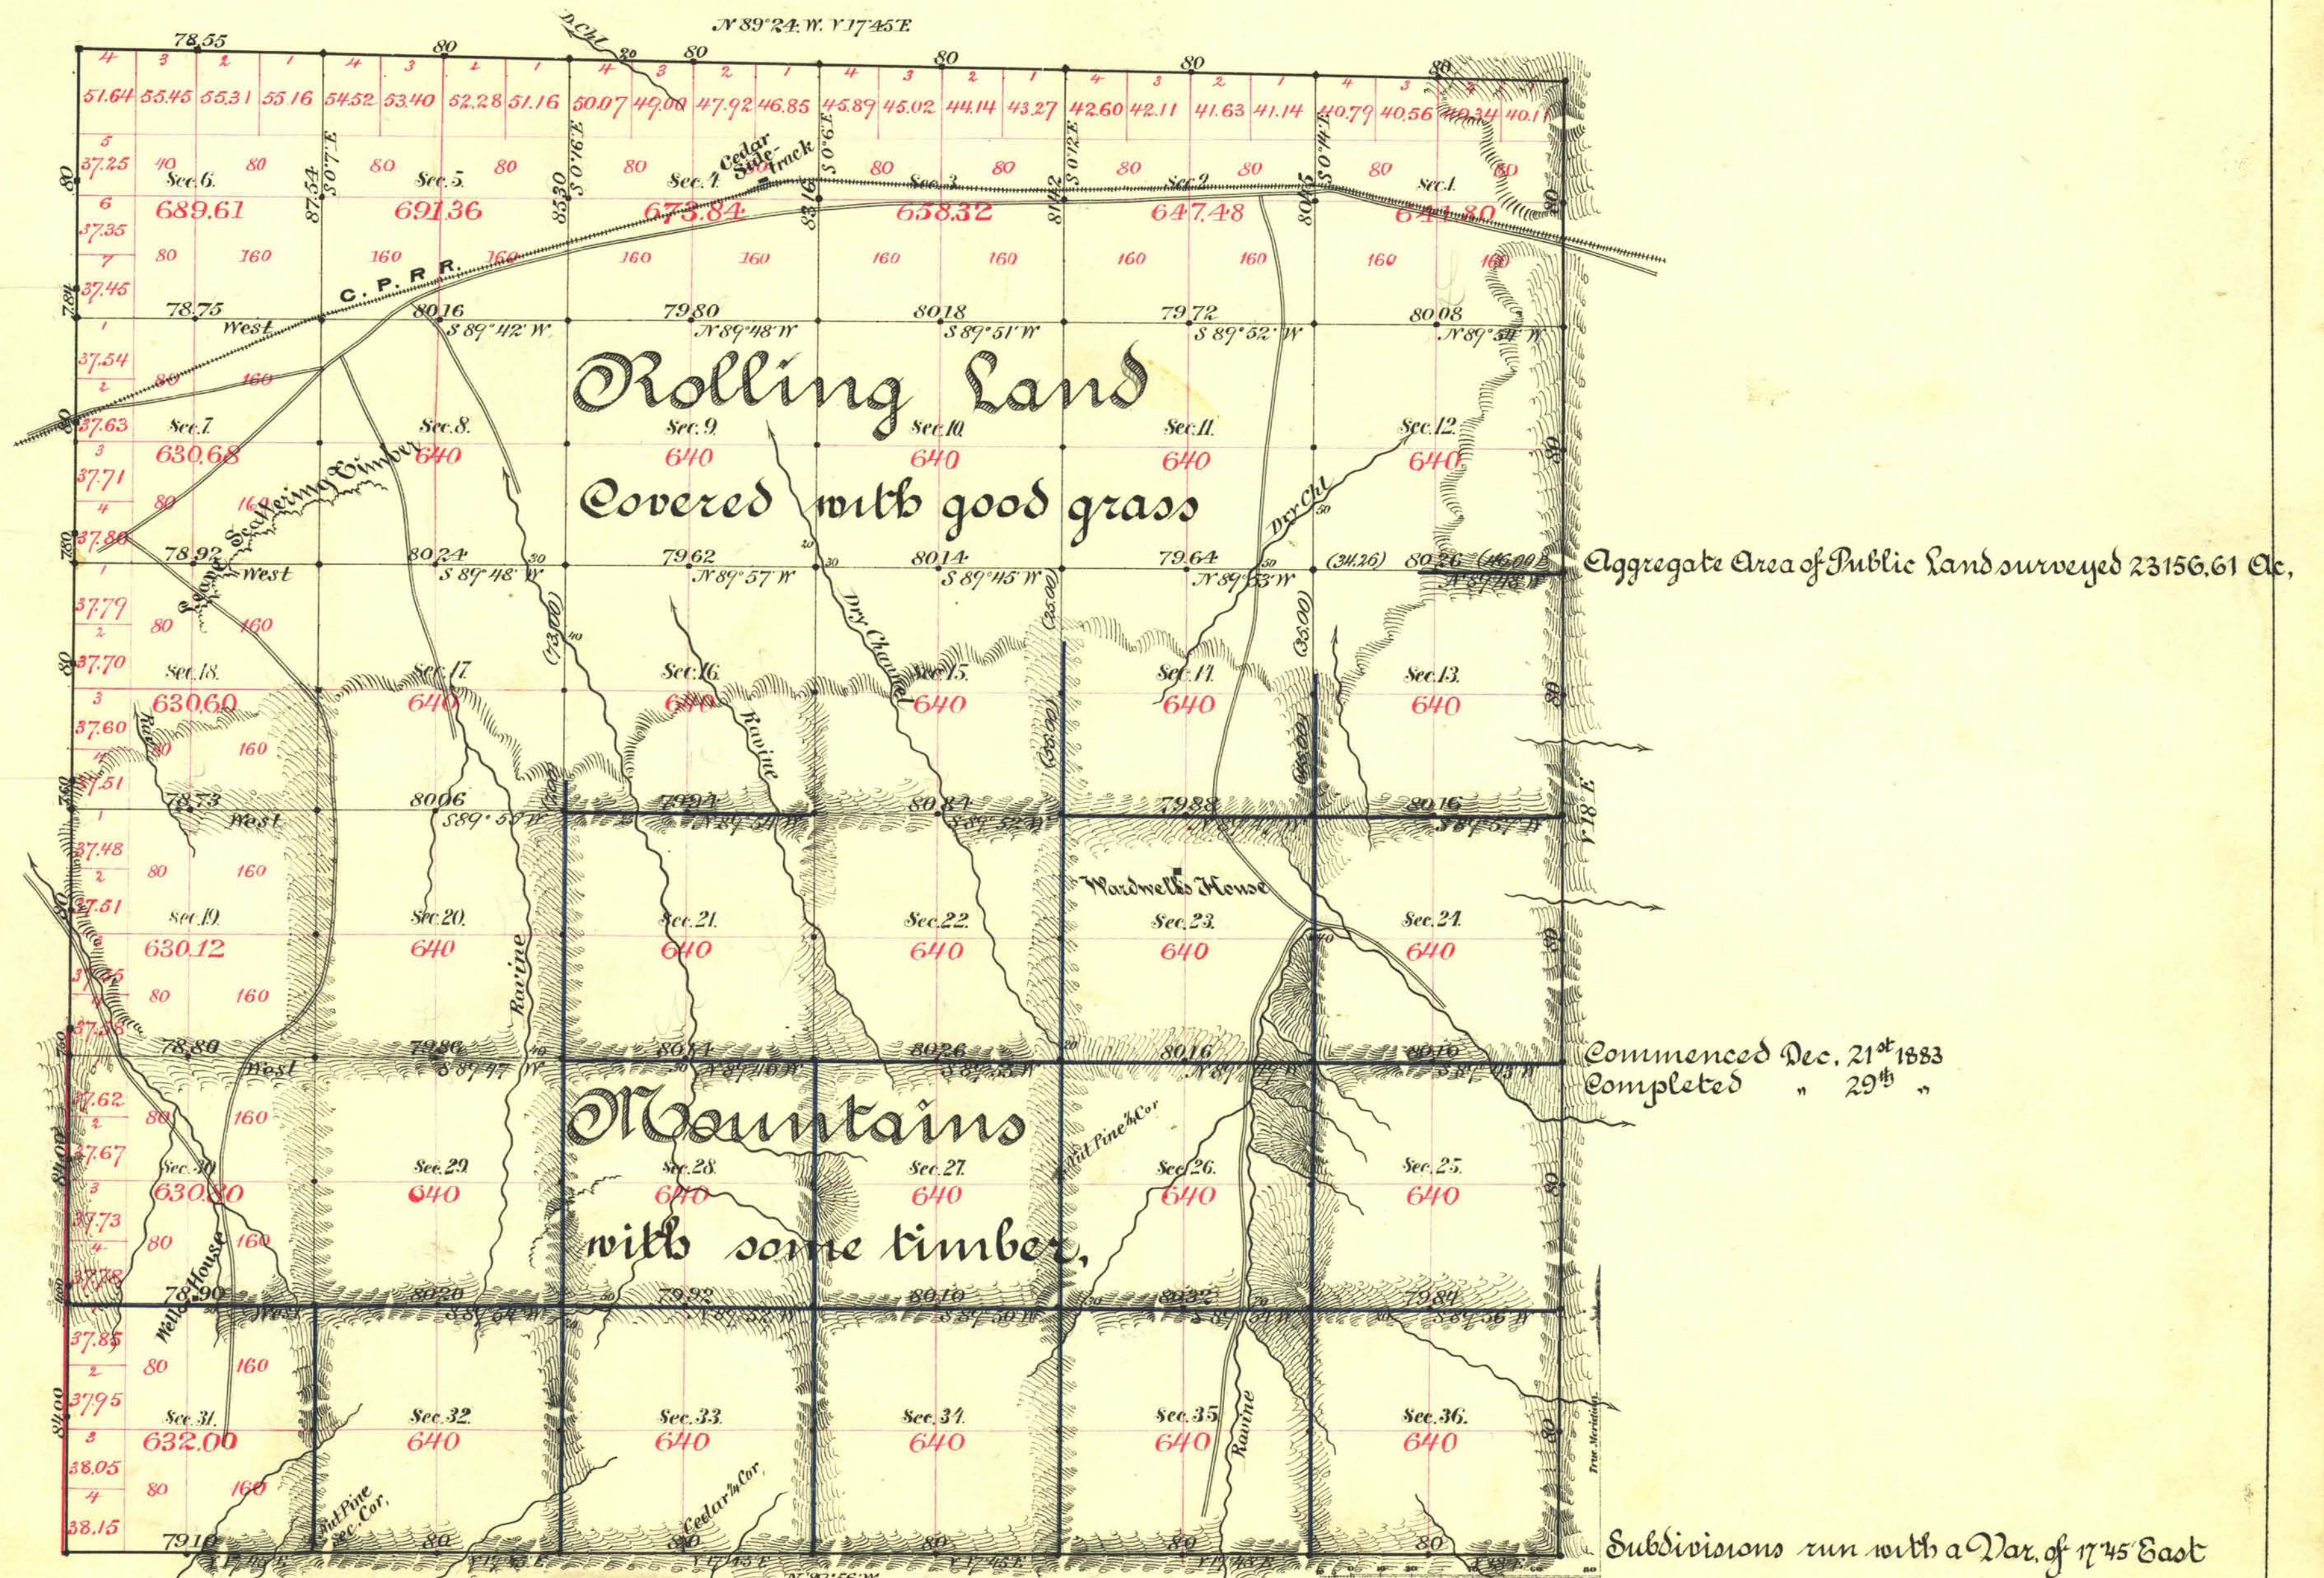

Survey Designated.	By Whom Surveyed.	Date of Contract.	Amount of Survey.	When Surveyed.	79 th Cor.
West Bdy. Black	C.E. Tracy	Oct 22 nd 1868	14 00 00	1868	21
East "	Barker & Eaton	Dec 1 st 1872	6 00 00	1880	22
W. Bdy. red, N. & S.	J.H. Stewart	Nov 8 th 1883	14 05 65	1883	168
Subdiv. Black	"	"	33 20 67	Dec	"
" Blue	"	"	26 72 92	"	"
Connection W. Bdy.	"	"	34 74	"	"

The above Map of Township N° 37 North of Range N° 63 East
Mount Diablo Meridian is strictly conformable to the field notes of the survey
thereof on file in this Office, which have been examined and approved.

Surveyor General's Office, Reno. *L. L. Powning*
March 21st 1884 U.S. Sur. Genl. of Nevada.