


TOWNSHIP N<sup>o</sup> 37 NORTH RANGE N<sup>o</sup> 69 EAST MOUNT DIABLO MERIDIAN

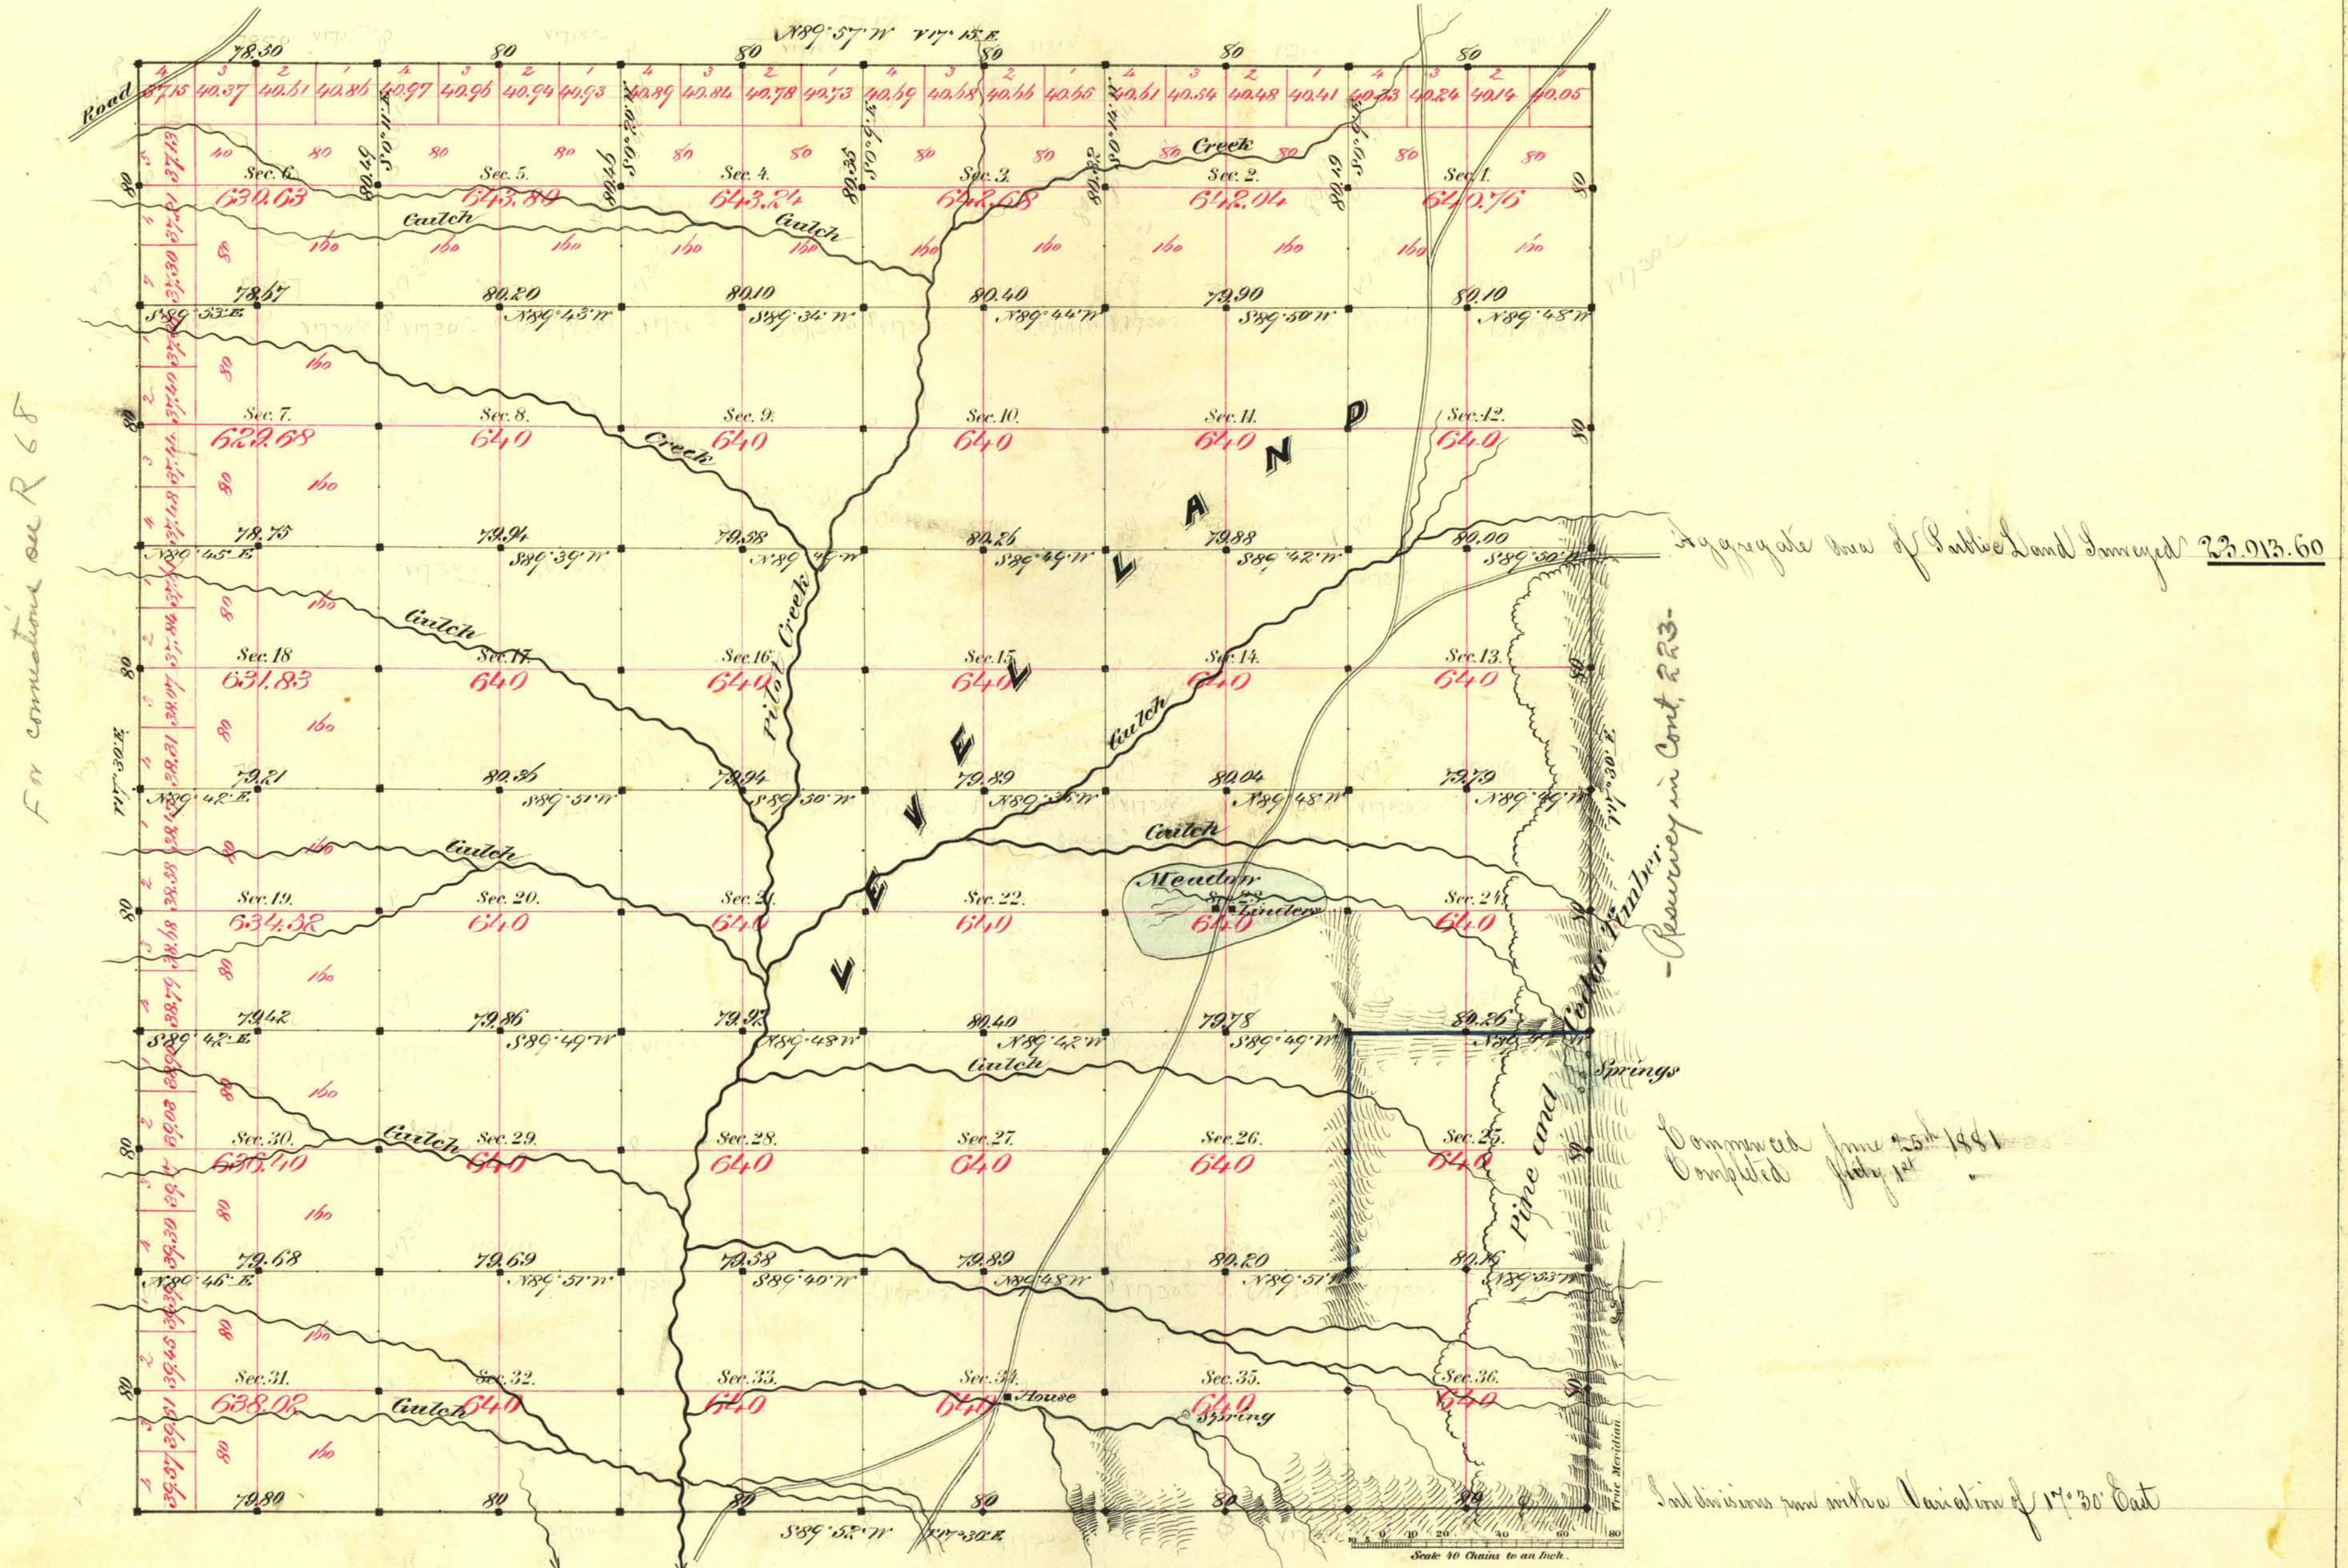

Survey Designated	By Whom Surveyed	Date of Contract	Amount of Survey	When Surveyed
Homestead	Amesley & Drake	Sept 0 <sup>th</sup> 1881	200-00-00	1881
Subdivision	" "	" "	57-77-40	Jan 1881
" "	" "	" "	2-00-25	" "

The above Map of Township N<sup>o</sup> 37 North of Range N<sup>o</sup> 69 East Mt Diablo Meridian is strictly conformable to the field notes of the survey thereof on file in this Office, which have been examined and approved.

Surveyor General's Office,  
Virginia City Nev.  
July 16<sup>th</sup> 1881

*E. H. Davis*  
Sur. Gen. Nev.