


TOWNSHIP 38 NORTH, RANGE 18 EAST, OF THE MOUNT DIABLO MERIDIAN, NEVADA

DEPENDENT RESURVEY AND SUBDIVISION

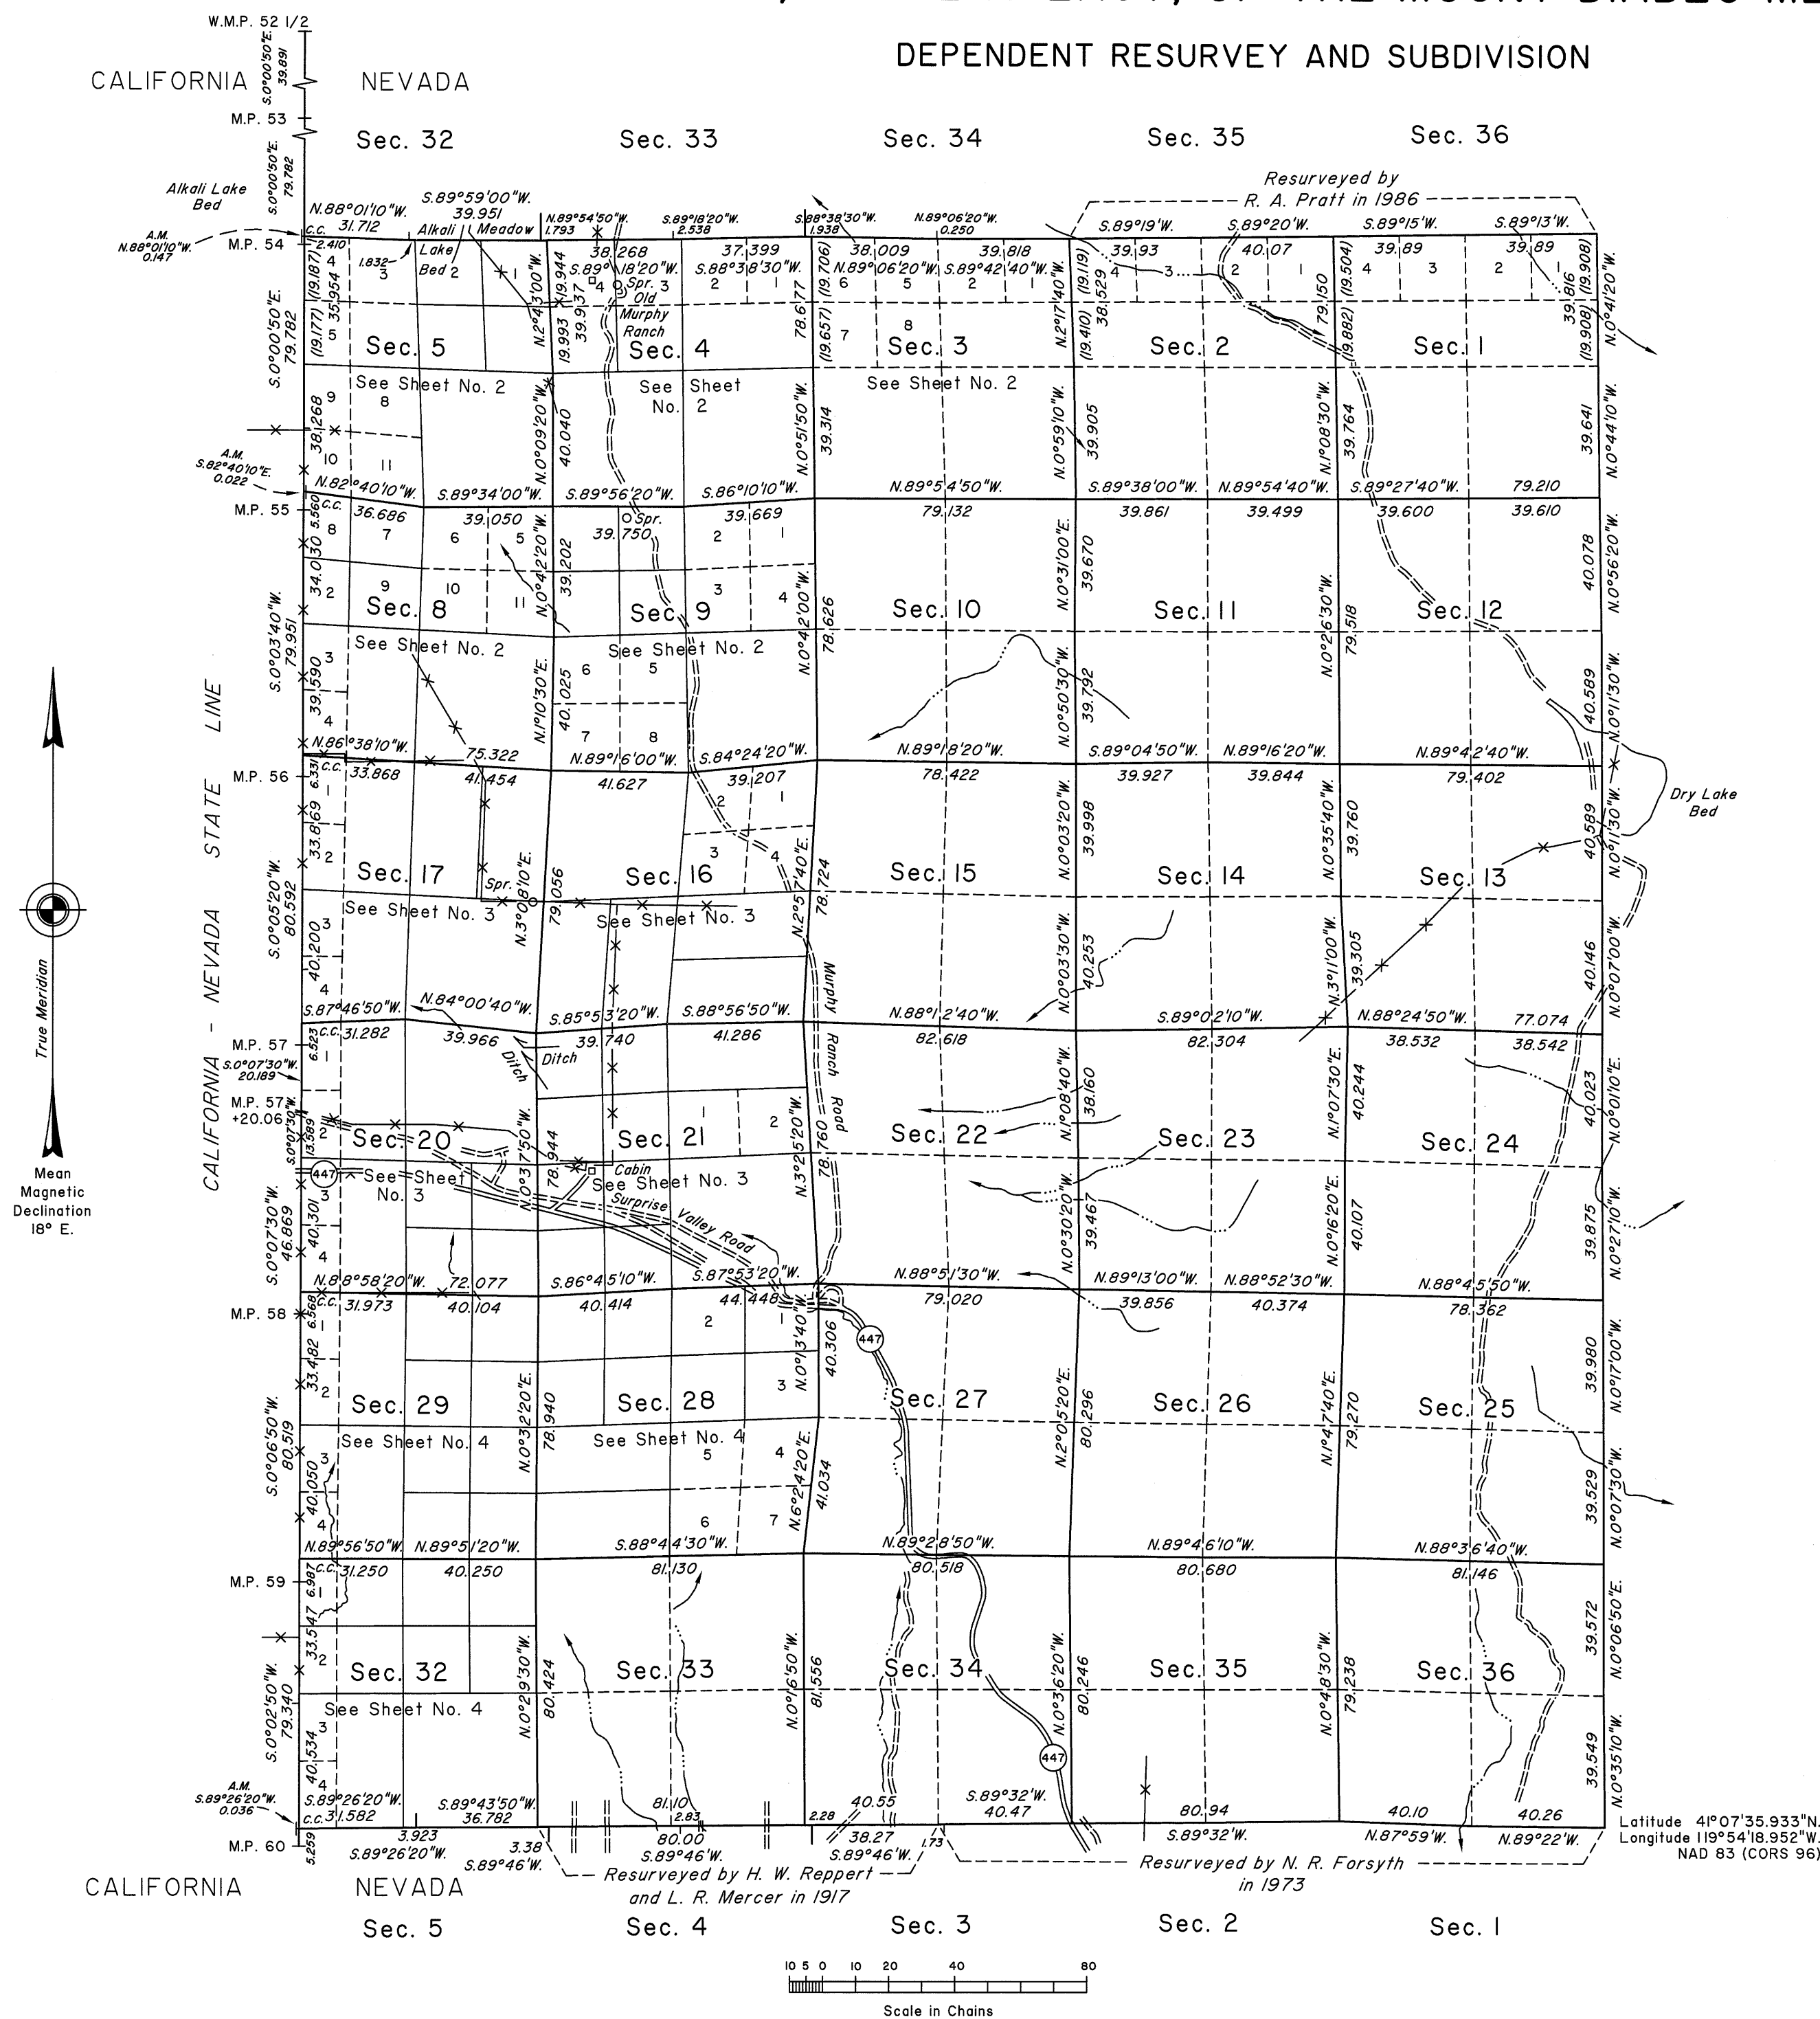

A history of surveys is contained in the field notes.

This plat, in four sheets, represents the dependent re-survey of a portion of the Present California-Nevada State Line, from Witness Mile Post No. 52 1/2 to Mile Post No. 60, a portion of the south boundary, the east boundary, a portion of the north boundary, and the subdivisional lines designed to restore the corners in their true original locations according to the best available evidence, and the subdivision of certain sections, Township 38 North, Range 18 East, Mount Diablo Meridian, Nevada.

Except as indicated hereon, the lottings and areas are as shown on the plat approved November 30, 1880.

Survey executed by Brett K. Jefferson, Nevada Professional Land Surveyor, beginning November 13, 2008, and completed November 30, 2011, pursuant to Special Instructions dated October 24, 2008, for Group No. 872, Nevada.

UNITED STATES DEPARTMENT OF THE INTERIOR
BUREAU OF LAND MANAGEMENT

Reno, Nevada June 13, 2012

This plat is strictly conformable to the approved field notes, and the survey, having been correctly executed in accordance with the requirements of law and the regulations of this Bureau, is hereby accepted.

For the Director

David S. Moran

Chief Cadastral Surveyor, Nevada

Latitude 41°07'35.933"N.
Longitude 119°54'18.952"W.
NAD 83 (CORS 96)

T.38N., R.18E., M.D.M.