


TOWNSHIP N<sup>o</sup> 38 NORTH RANGE N<sup>o</sup> 20 EAST MOUNT DIABLO MERIDIAN

T 39 N. R 19 E.  
T 38 N. R 19 E.

T 37 N. R 19 E.

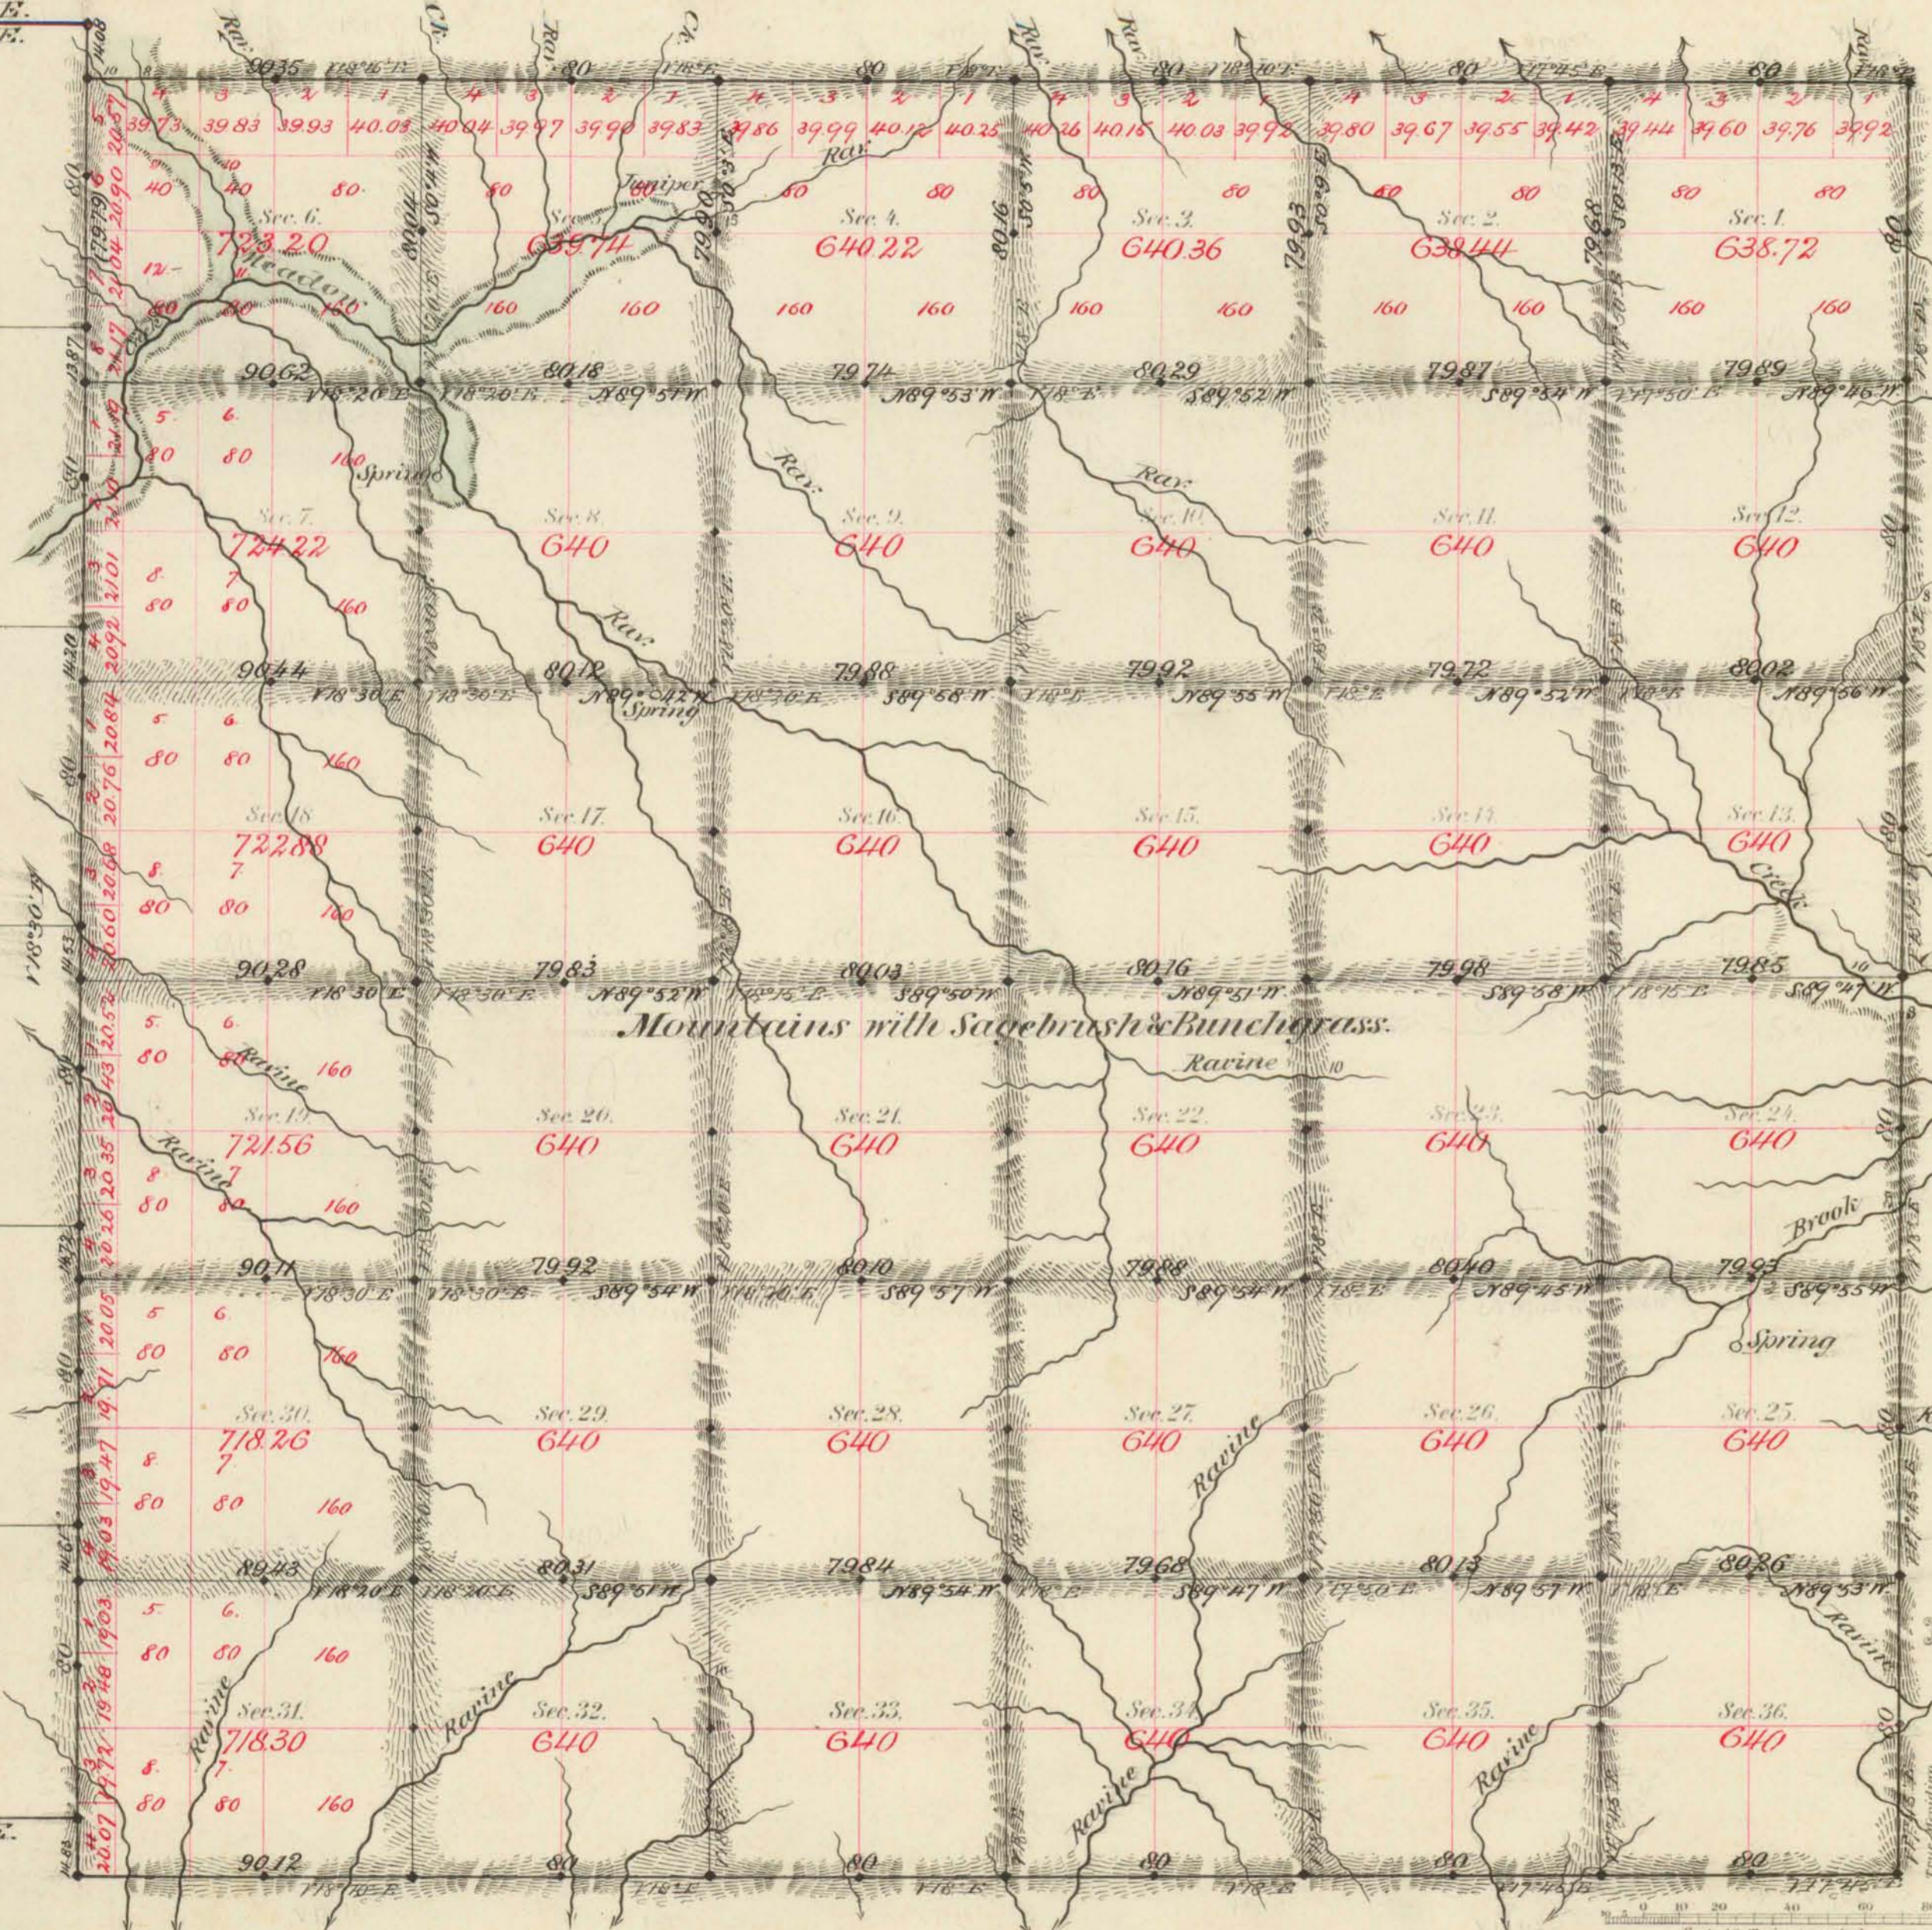

Aggregate Area of Public Land Surveyed 23525.90 Acres.

Commenced November 11<sup>th</sup> 1882  
Completed " 18<sup>th</sup> "

Subdivisions not noted run with a variation of 18° 10' East.

Surveys Designated	By Whom Surveyed	Date of Contract	Amount of Surveys	When Surveyed	37 <sup>th</sup> Cor.
West Boundary	Benson & Putnam	Sept. 15 <sup>th</sup> 1851	5 - 79 - 89	1851	96
South "	F. G. Ward	June 29 <sup>th</sup> 1852	6 - 10 - 12	1852	143
2 <sup>nd</sup> E. "	W. D. Minckler	June 29 <sup>th</sup> 1852	12 - 10 - 35	"	144
Subdivisions 800 "	"	"	60 - 60 - 62	November "	"
Connect <sup>ns</sup> on W. Bdy.	"	"	71 - 93	"	"

The above Map of Township N<sup>o</sup> 38 North of Range N<sup>o</sup> 20 East of Mount Diablo Meridian is strictly conformable to the field notes of the survey thereof on file in this Office, which have been examined and approved.

Surveyor General's Office,  
Reno, Nevada

W. L. Davis  
Sur. Gen. Nevada

January 8<sup>th</sup> 1883