


TOWNSHIP 38 NORTH, RANGE 32 EAST, OF THE MOUNT DIABLO MERIDIAN, NEVADA. DEPENDENT RESURVEY

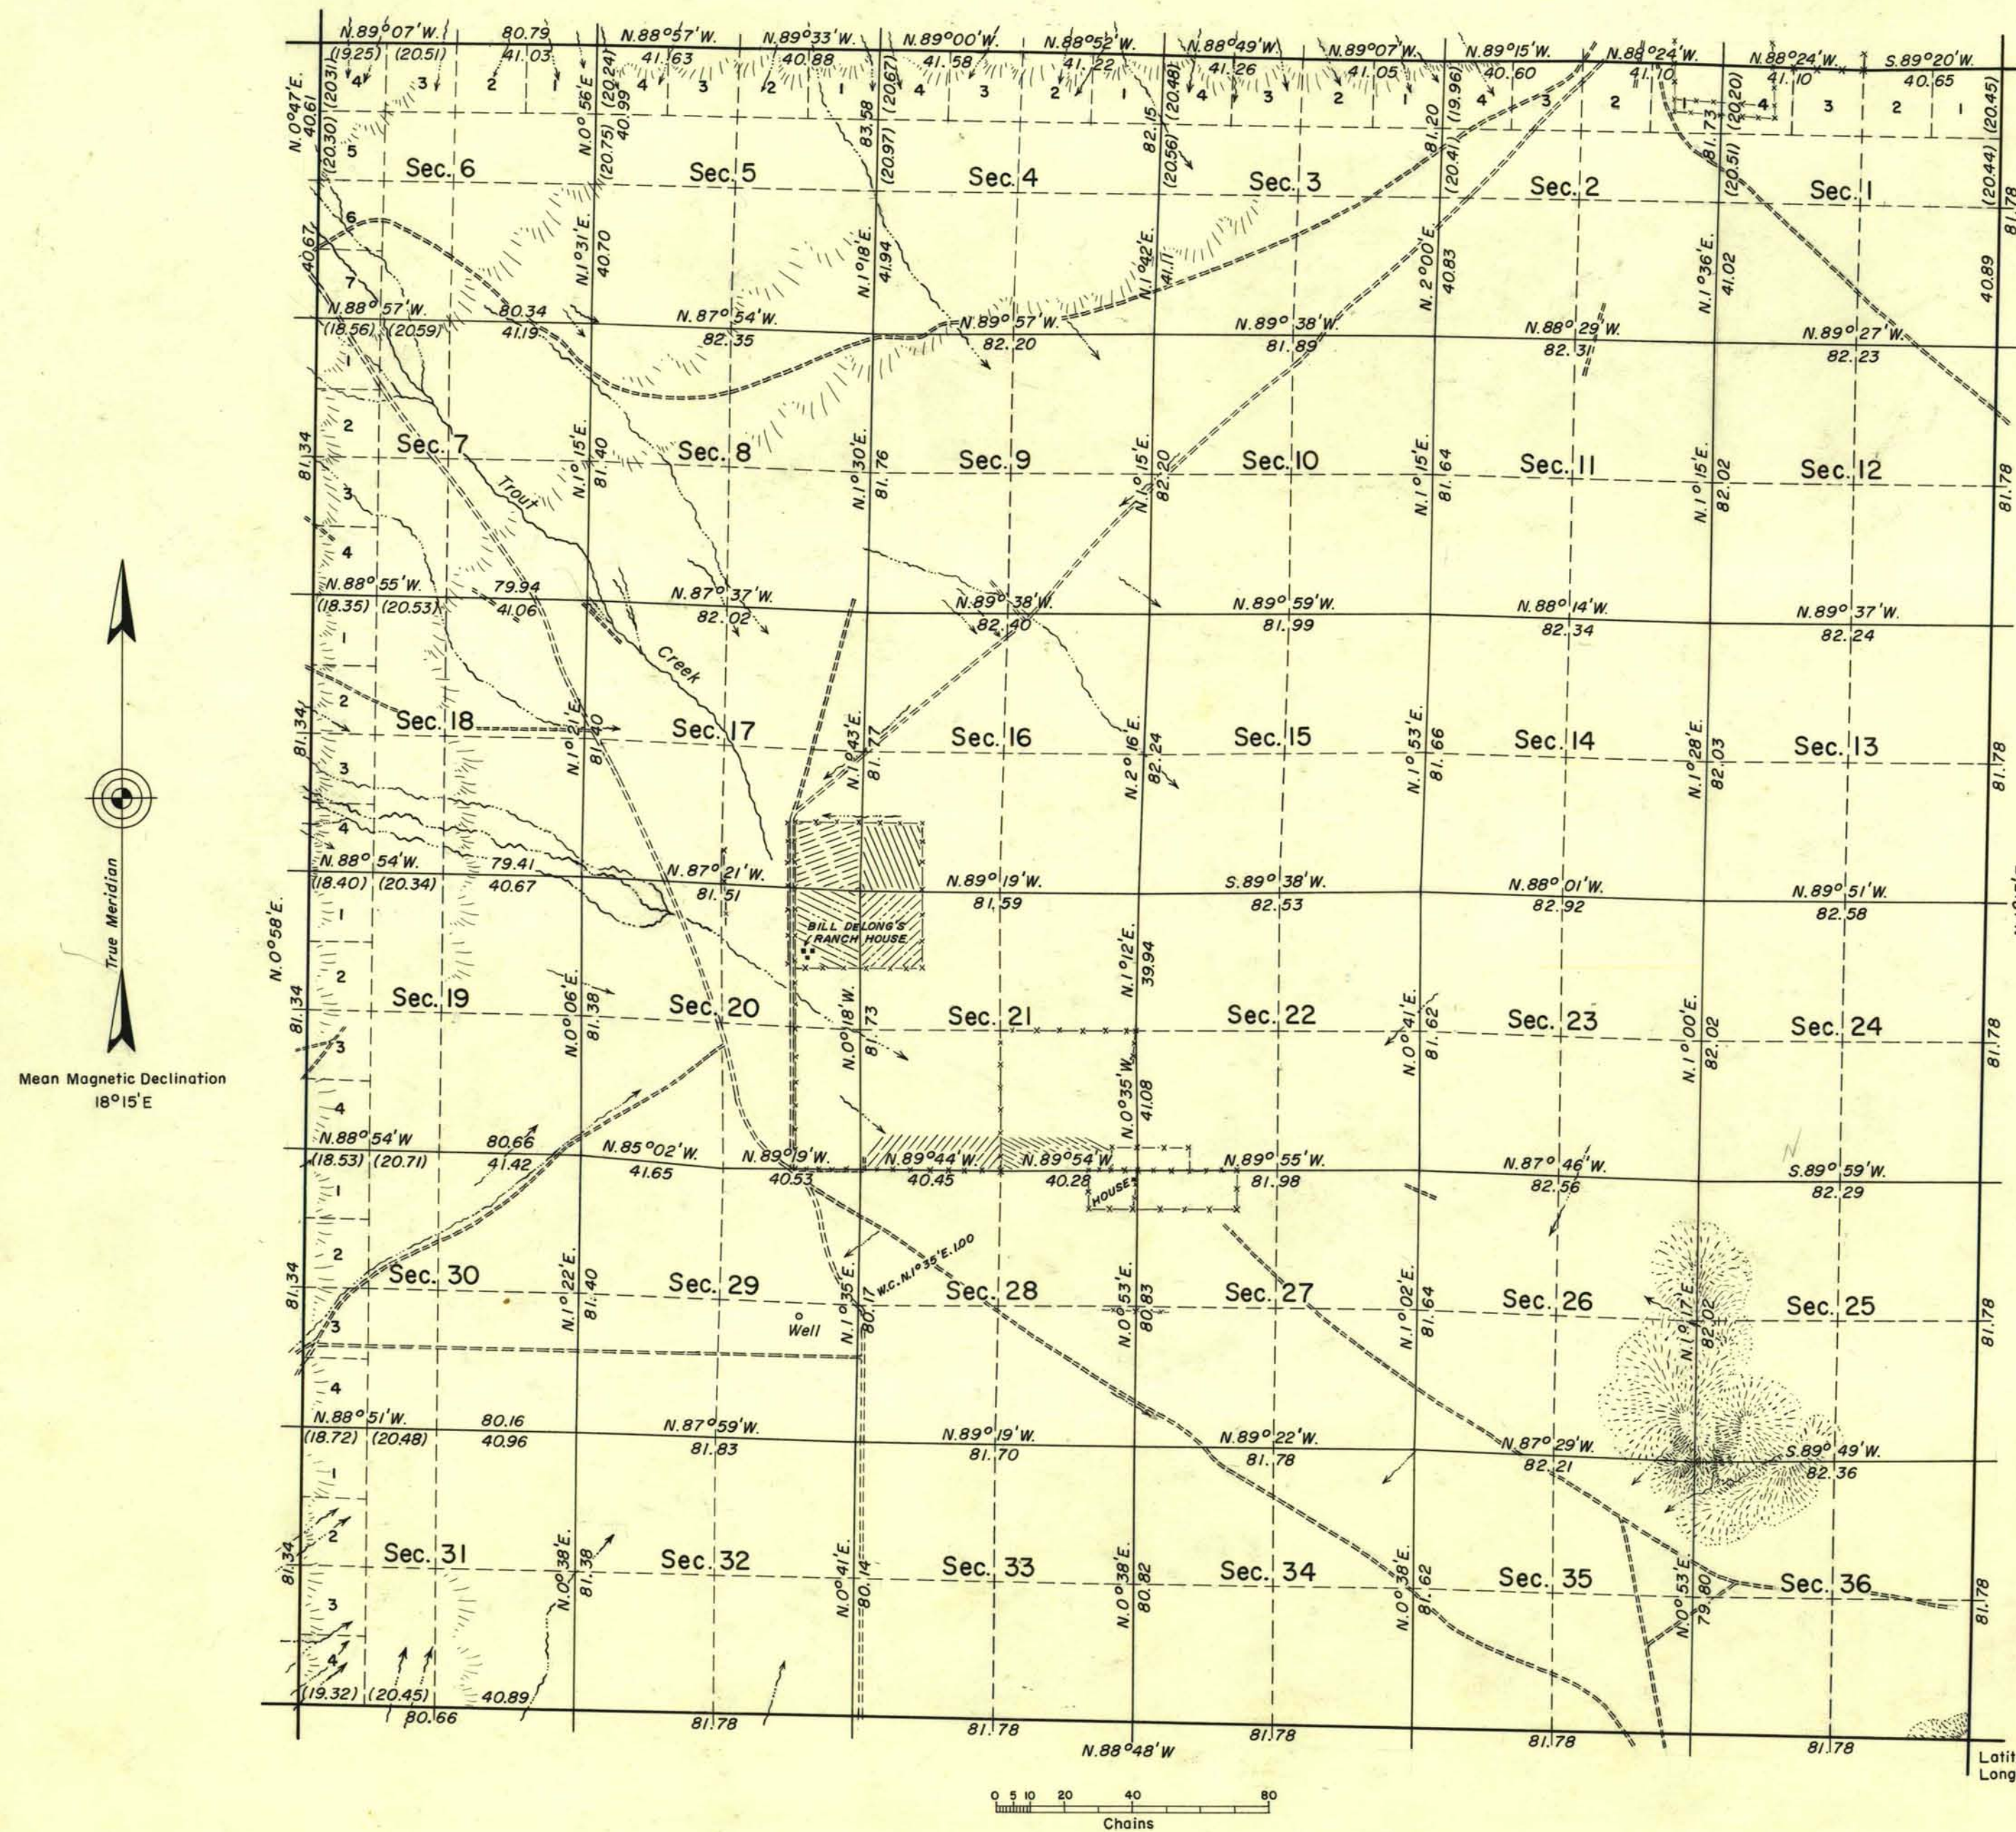

History of surveys is contained in the field notes.

This plat represents a dependent resurvey of the boundaries and subdivisional lines of T. 38 N., R. 32 E., Mount Diablo Meridian, Nevada, designed to restore the corners in their original locations according to the best available evidence, lottings and areas are as shown upon the plat approved November 16, 1874.

Survey shown hereon was executed by Woodrow H. Sylvester May 14 to June 19, 1959, under special instructions, dated April 6, 1959, for Group 376, Nevada.

UNITED STATES DEPARTMENT OF THE INTERIOR
BUREAU OF LAND MANAGEMENT
Washington, D.C. January 17, 1962

This plat is strictly conformable to the approved field notes, and the survey, having been correctly executed in accordance with the requirements of law and the regulations of this Bureau, is hereby accepted.

For the Director

E. L. Livingston
Chief, Division of Engineering

0888-a

T38N, R32E