


TOWNSHIP 38 NORTH, RANGE 38 EAST, OF THE MOUNT DIABLO MERIDIAN, NEVADA

DEPENDENT RESURVEY

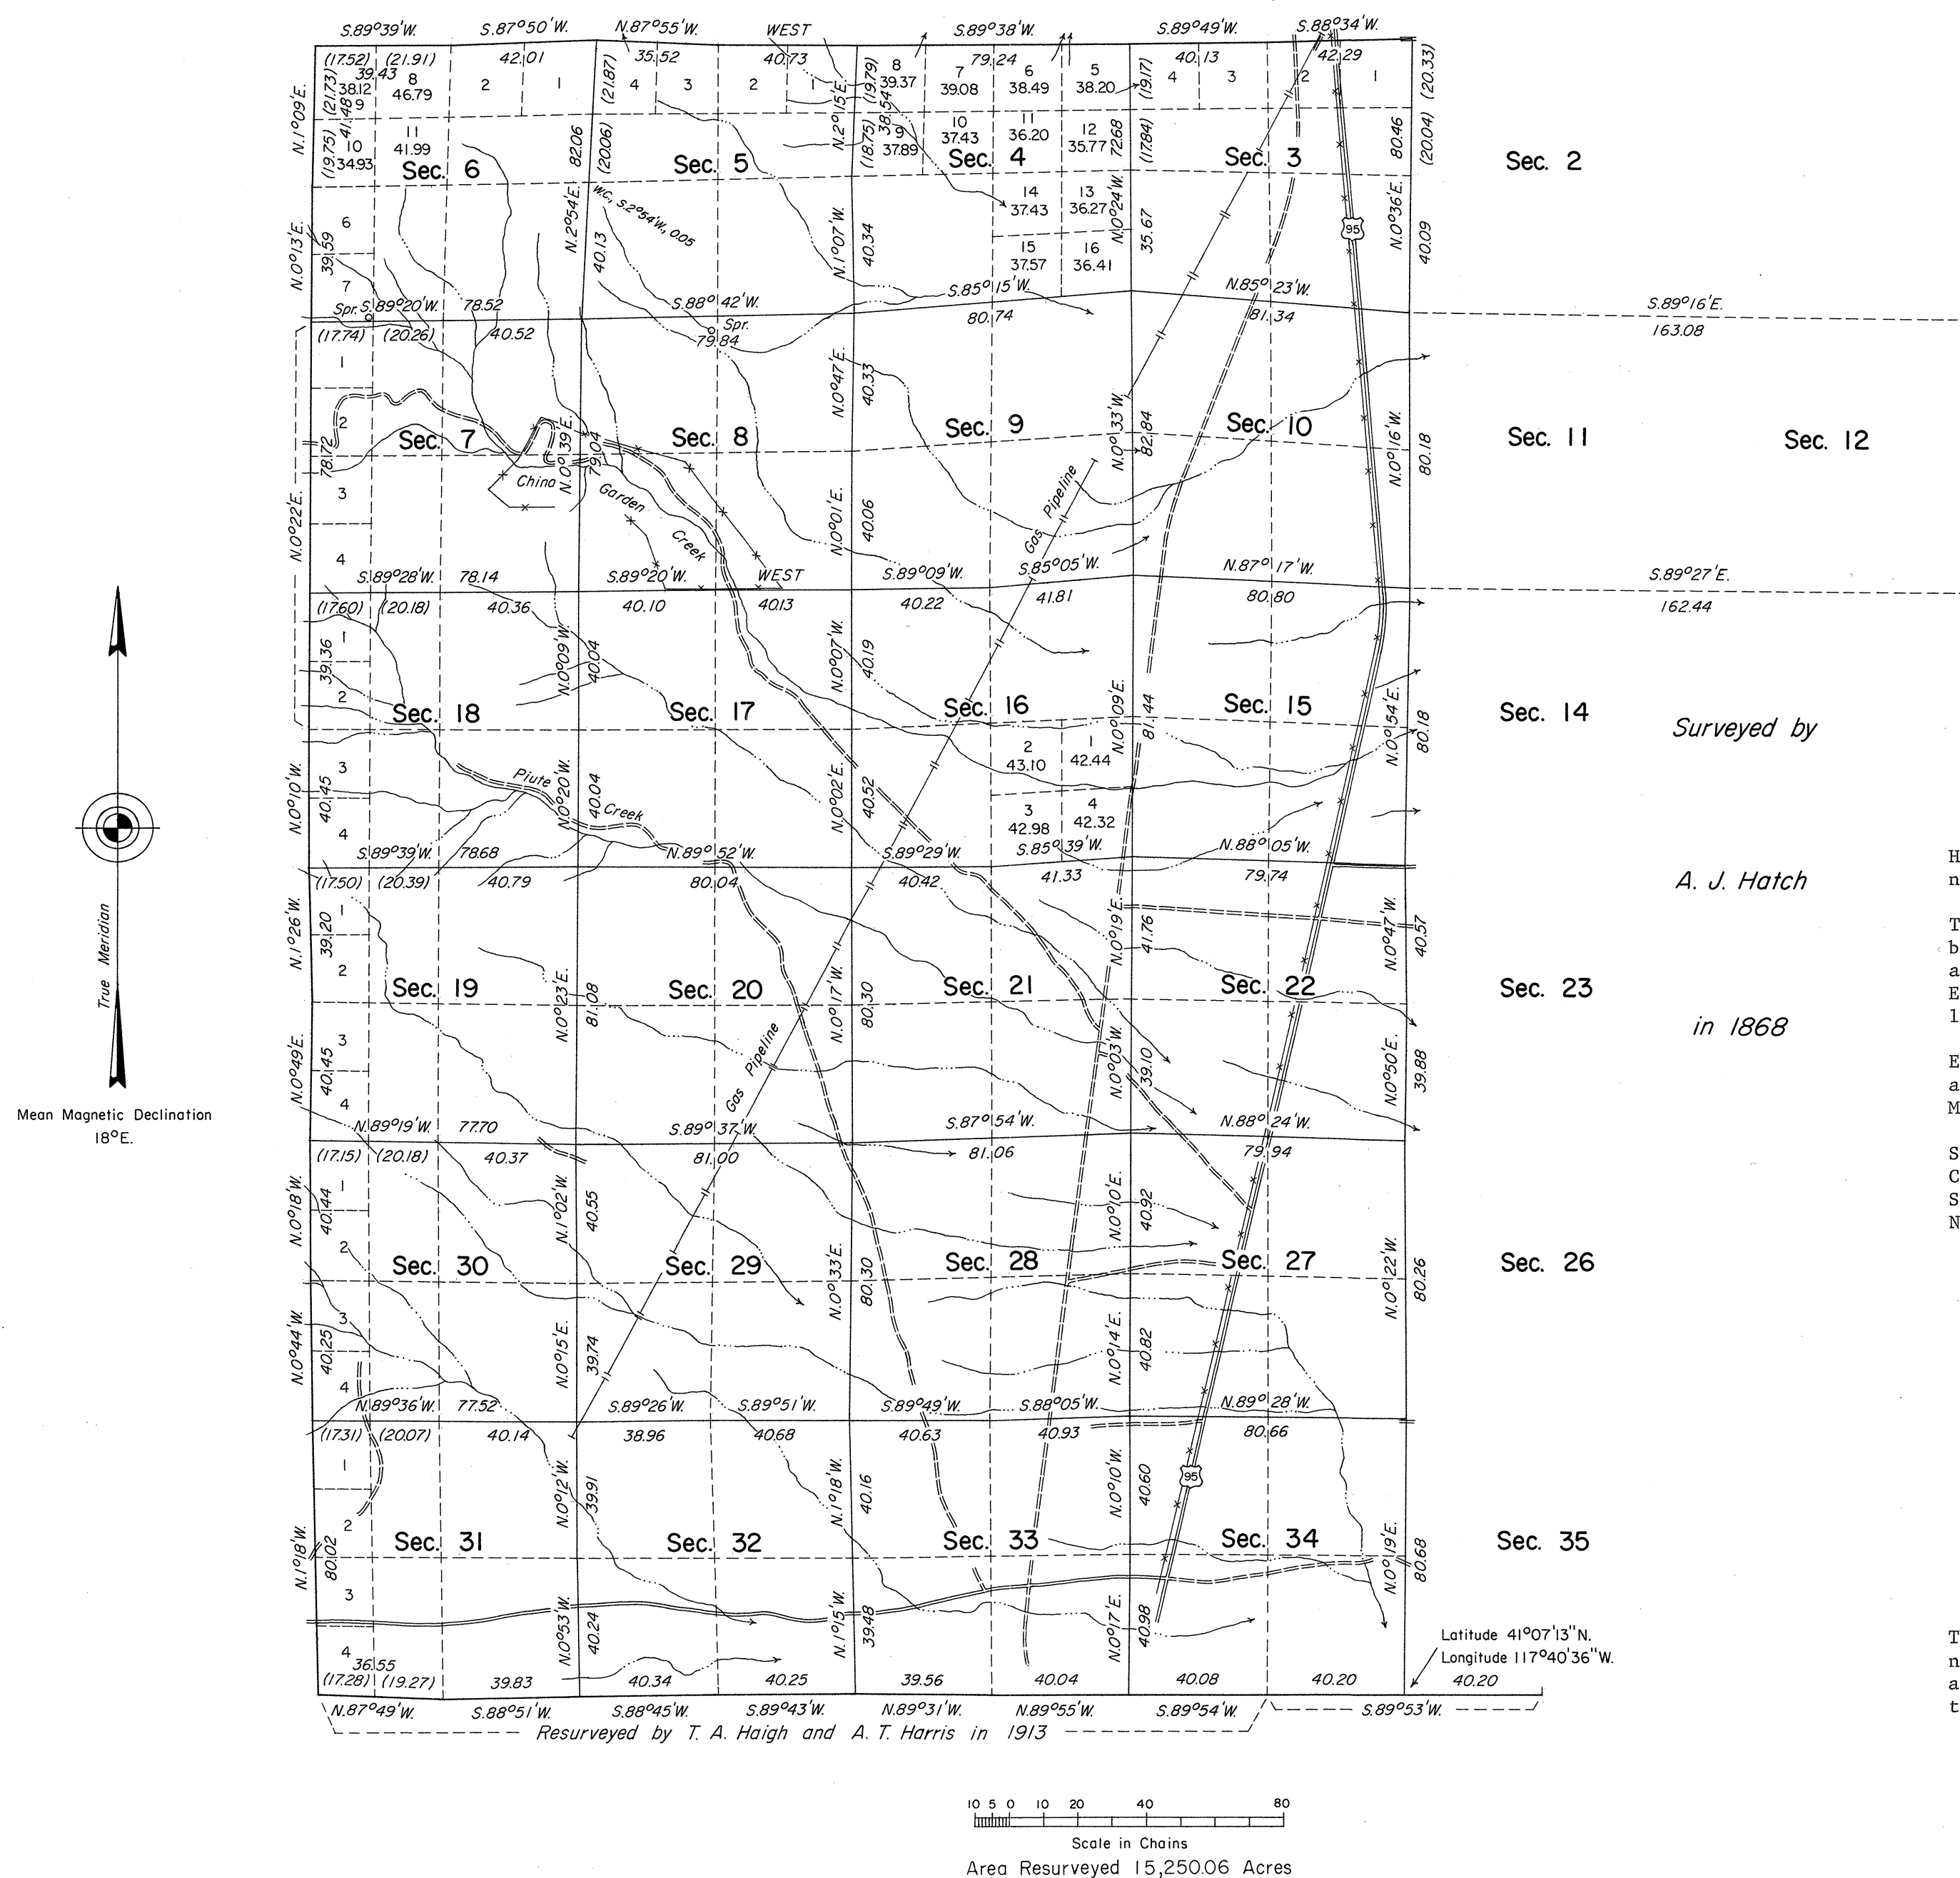

Surveyed by

A. J. Hatch

in 1868

History of the earlier surveys is contained in the field notes.

This plat represents a dependent resurvey of the west boundary, portions of the north and south boundaries, and a portion of the subdivisional lines of T. 38 N., R. 38 E., designed to restore the corners in their true original locations according to the best available evidence.

Except as indicated hereon, the lottings and areas are as shown on the plats approved January 15, 1869, and March 20, 1891.

Survey executed by James R. Munson and Neil R. Forsyth, Cadastral Surveyors, October 9 to November 27, 1970, under Special Instructions dated September 28, 1970, for Group No. 475, Nevada.

UNITED STATES DEPARTMENT OF THE INTERIOR
BUREAU OF LAND MANAGEMENT
Washington, D.C. August 20, 1973

This plat is strictly conformable to the approved field notes, and the survey, having been correctly executed in accordance with the requirements of law and the regulations of this Bureau, is hereby accepted.

For the Director

Clark F. Humm

Chief, Division of Cadastral Survey