


ORIGINAL

TOWNSHIP 38 NORTH, RANGE 42 EAST, OF THE MOUNT DIABLO MERIDIAN, NEVADA

DEPENDENT RESURVEY

OFFICIALLY FILED
NEVADA LAND OFFICE
10:00 A.M., MAY 31, 1966

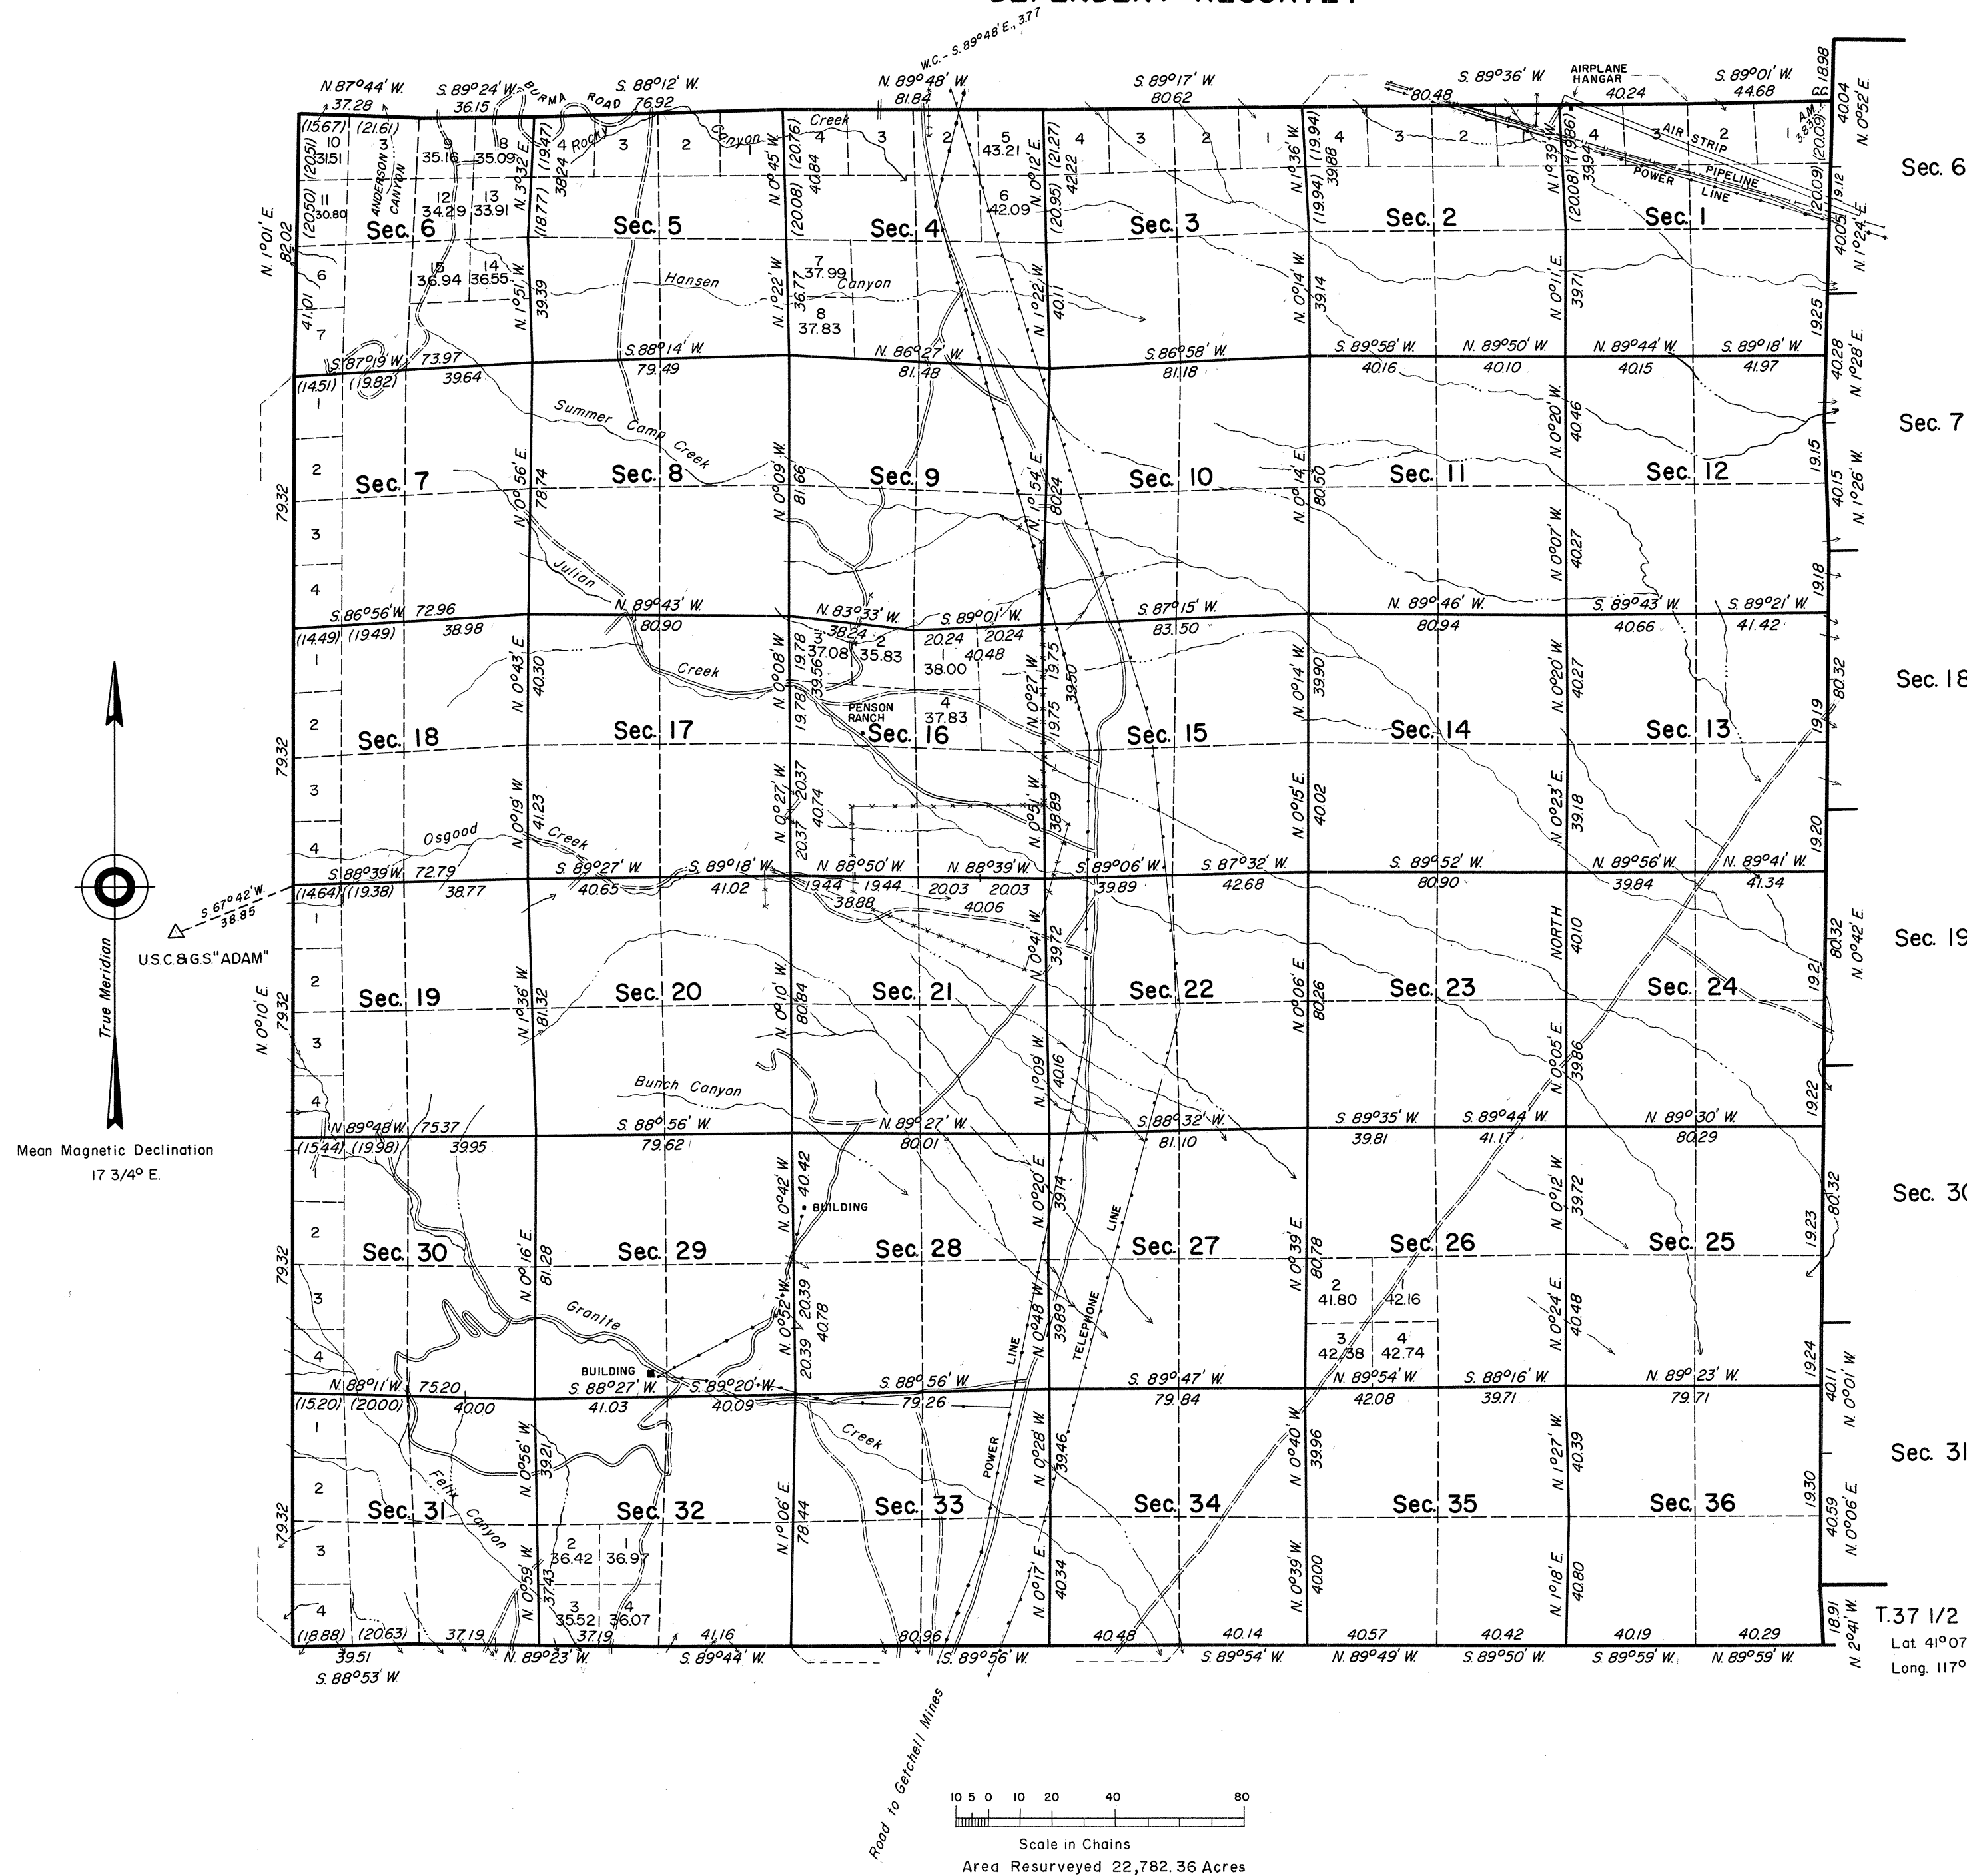

History of the earlier surveys is contained in the field notes.

A dependent resurvey of the south and east boundaries was executed concurrently under T. 37 N., R. 42 E., and T. 38 N., R. 43 E., respectively.

This plat represents a dependent resurvey of the west and north boundaries and subdivisional lines, designed to restore the corners in their true original locations according to the best available evidence. Lotting and areas (except as indicated hereon) are as shown on the plat approved January 20, 1891.

These resurveys were executed by Lancel E. Bland, Cadastral Surveyor, October 8, 1963, to August 31, 1964, under Special Instructions dated March 19, 1963, for Group No. 411, Nevada.

UNITED STATES DEPARTMENT OF THE INTERIOR
BUREAU OF LAND MANAGEMENT
Washington, D. C. May 12, 1966

This plat is strictly conformable to the approved field notes, and the survey, having been correctly executed in accordance with the requirements of law and the regulations of this Bureau, is hereby accepted.

For the Director

R. E. Brown

T. 37 1/2 N., R. 43 E.
Lot 41° 07' 13.6" N.
Long. 117° 10' 53.7" W.

Acting Chief, Division of Engineering

T. 38 N. R. 42 E.