


Township N° 38 North

Range N° 43 North

Mount Diablo Meridian

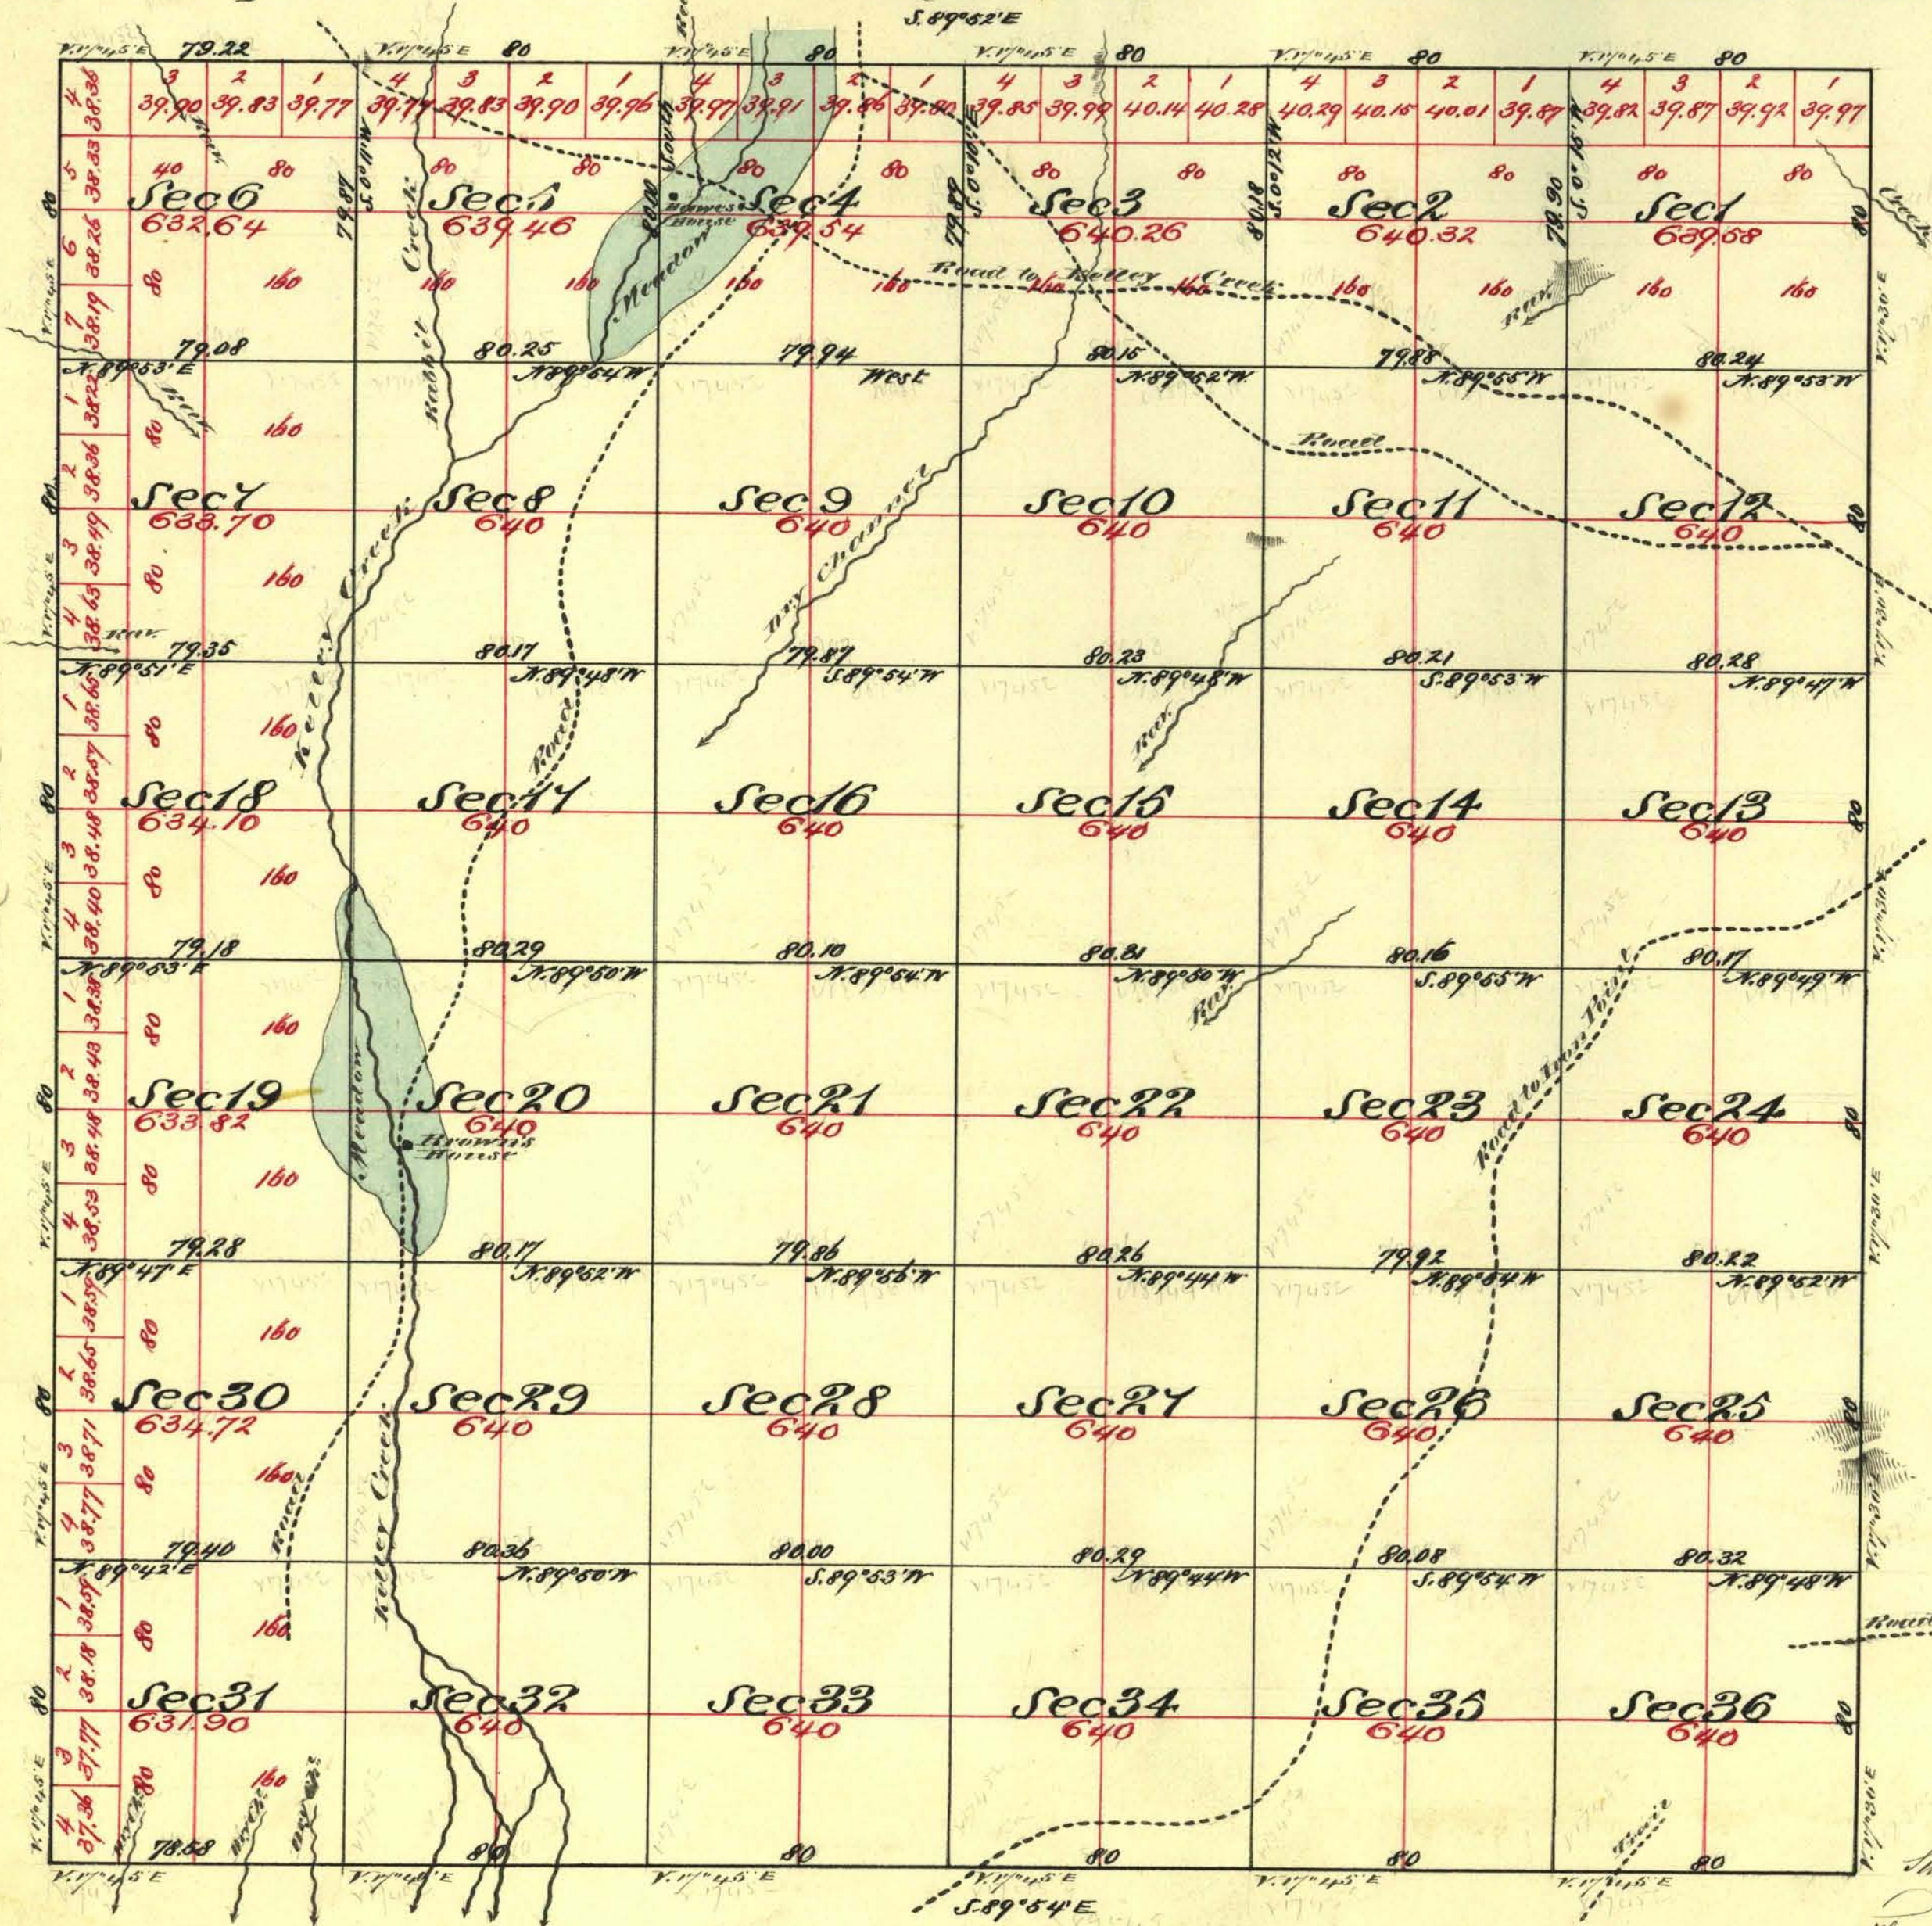

Aggregate Area of Public Land 22,999.64 Acres

Commenced August 21st 1873
Completed " 28th "

Subdivision lines and otherwise noted are with a variation of 1/4 of 1°

Surveys Designated	By Whom Surveyed	Date of Contract	Am ^t of Survey Mo. Ch. 1/10	When Surveyed	770 Cor.
South Boundary	A. J. Hatch	Sept ^r 19 th 1868	65 778 58	1868	18
East "	A. J. Hatch & G. L. Smythes	Dec ^r 15 th 1871	4 000 00	1872	49
North & West "	M. M. Skinner & M. S. S. Noble	July 10 th 1873	141 779 22	1873	53
Subdivision lines	" " " " " "	" " "	559 779 86	August 1873	1

The above Map of Township N° 38 North Range N° 43 North Mount Diablo Meridian is strictly conformable to the field notes of the Survey thereof on file in this Office which have been examined and approved.

W. L. Surveyor General's Office
Virginia City Nevada
November 6th 1873

E. L. Davis

W. L. Surveyor General Nevada