


ORIGINAL

TOWNSHIP 38 NORTH, RANGE 43 EAST, OF THE MOUNT DIABLO MERIDIAN, NEVADA

OFFICIALLY FILED
NEVADA LAND OFFICE
10:00 A.M. MAY 31, 1966

DEPENDENT RESURVEY

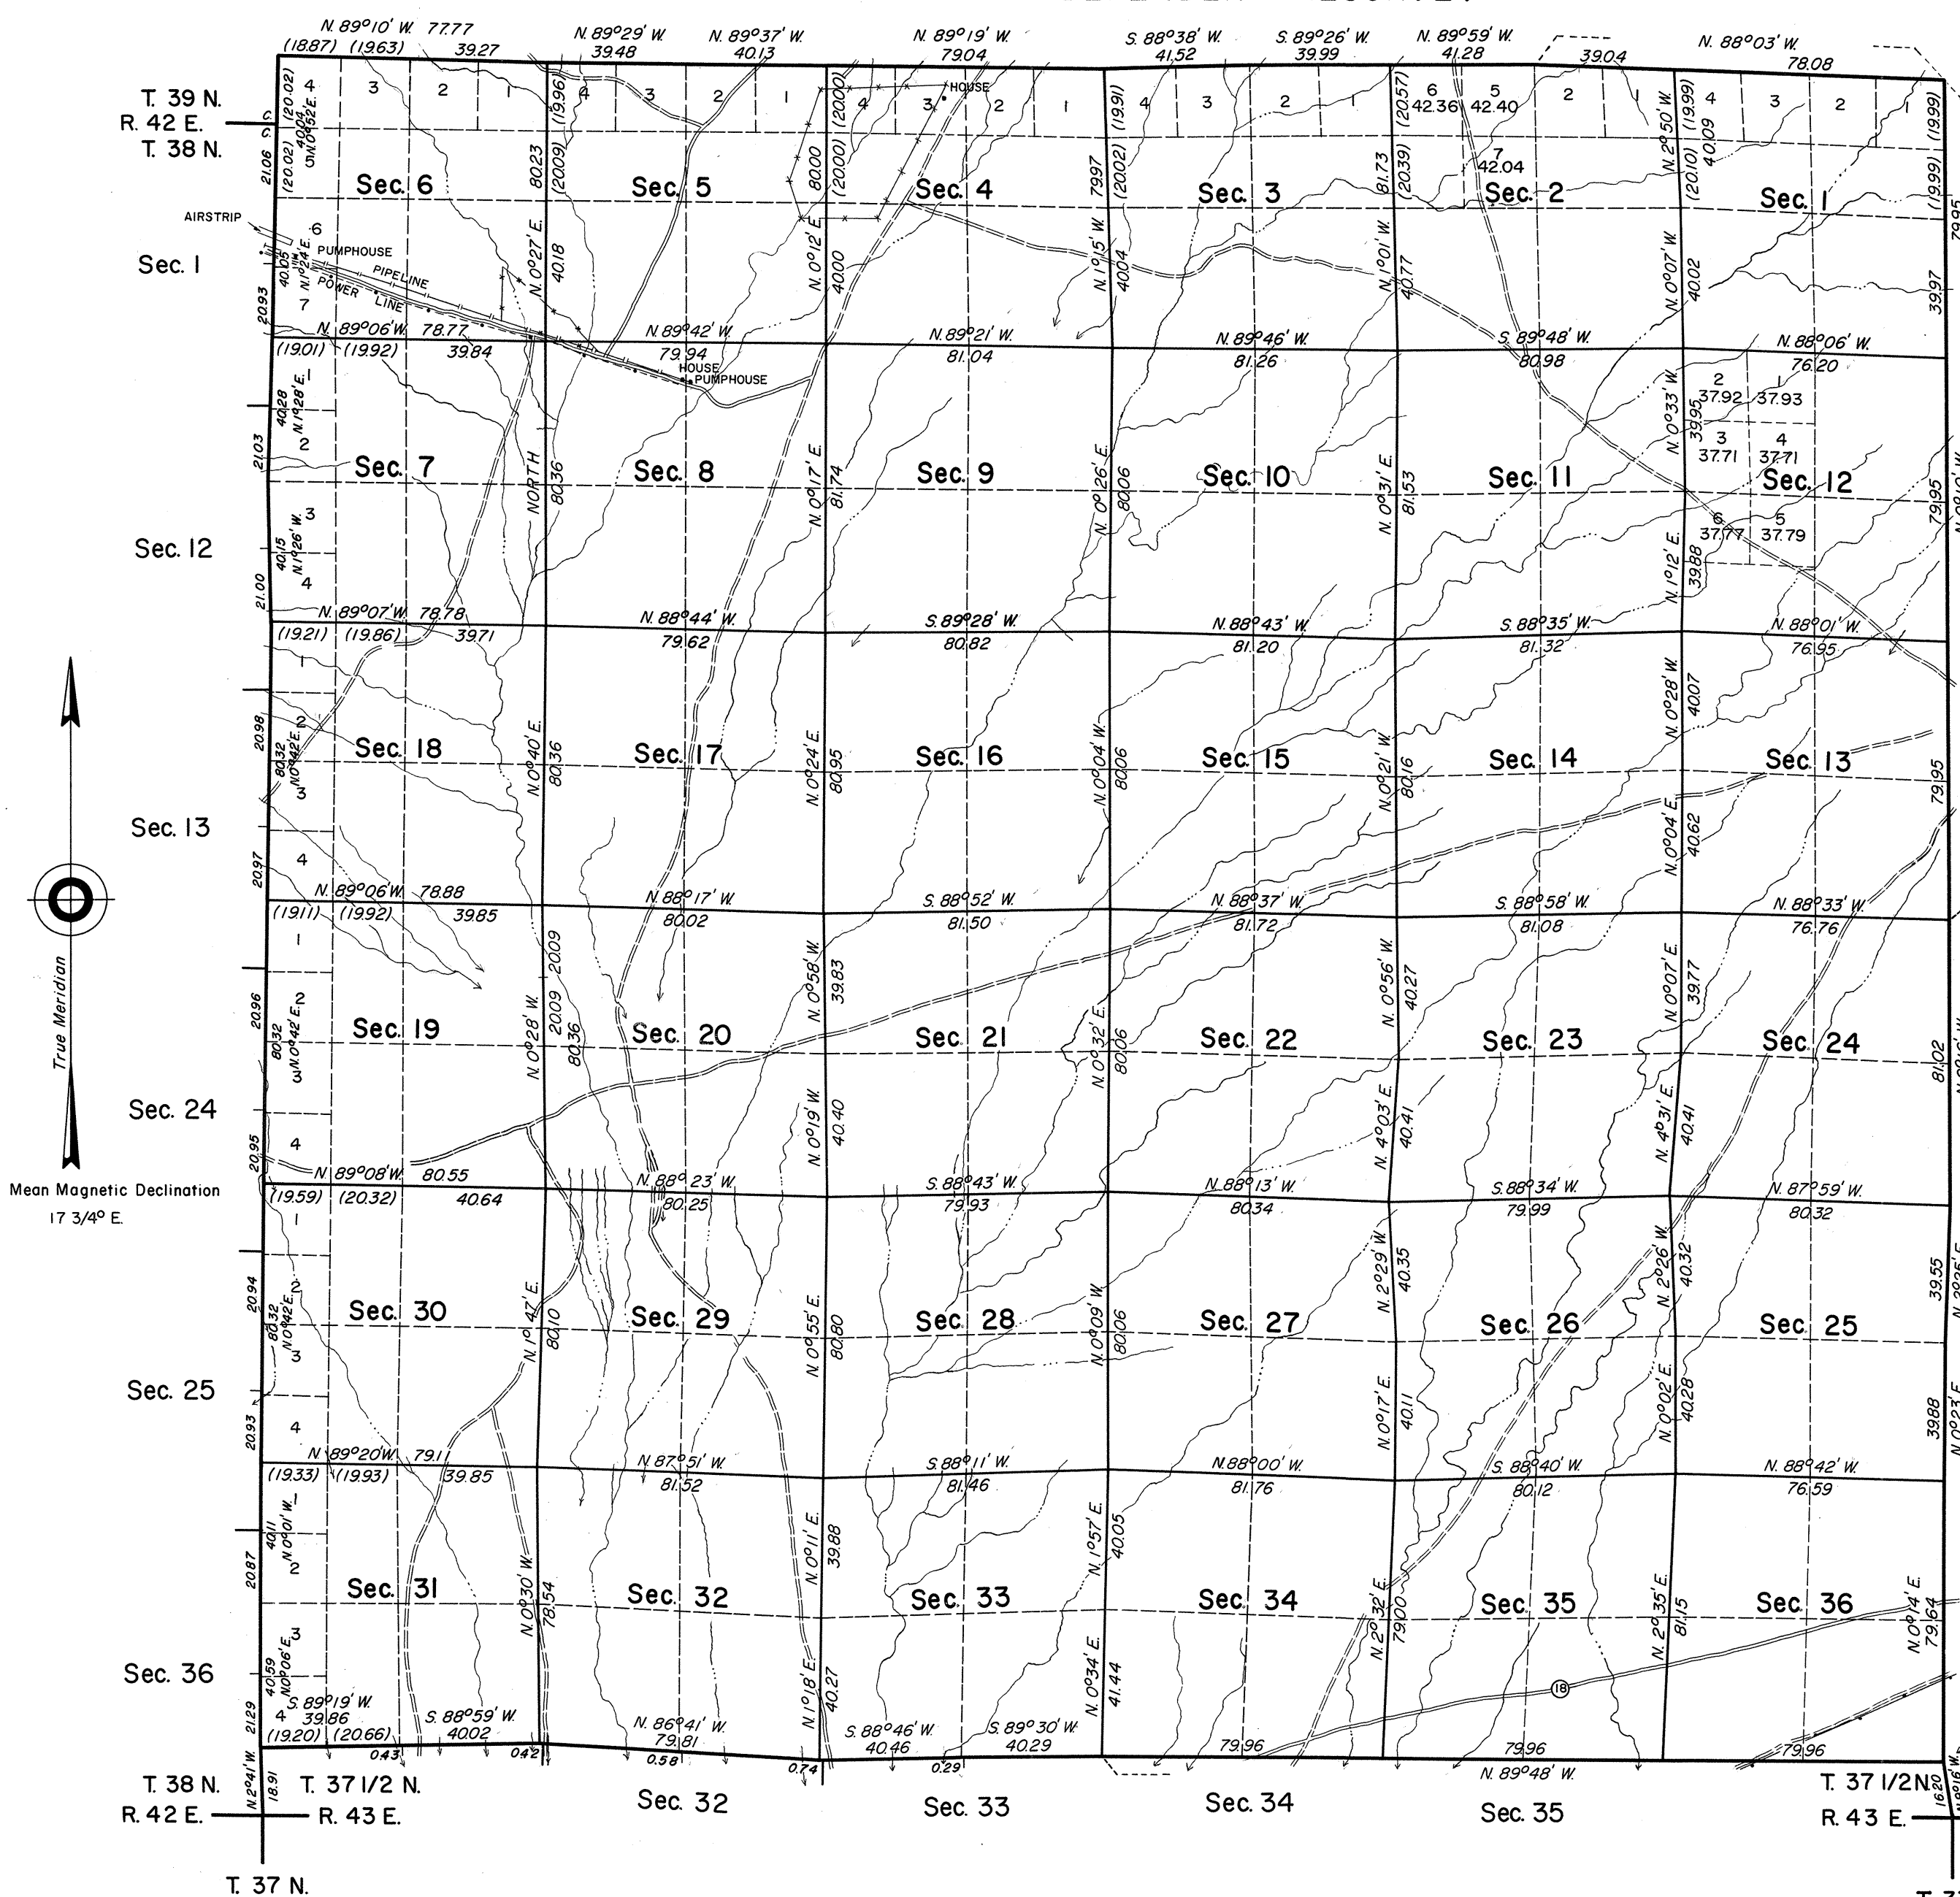

History of the earlier surveys is contained in the field notes.

This plat represents a dependent resurvey of the exterior and subdivisional lines, designed to restore the corners in their true original locations according to the best available evidence. Lotings and areas (except as indicated hereon) are as shown on the plat approved November 6, 1873.

These resurveys were executed by Lacel E. Bland, Cadastral Surveyor, October 9, 1963, to November 18, 1963, under Special Instructions dated March 19, 1963, and Supplemental Special Instructions dated November 7, 1963, for Group No. 411, Nevada.

UNITED STATES DEPARTMENT OF THE INTERIOR
BUREAU OF LAND MANAGEMENT
Washington, D. C. May 12, 1966

This plat is strictly conformable to the approved field notes, and the survey, having been correctly executed in accordance with the requirements of law and the regulations of this Bureau, is hereby accepted.

For the Director

R. E. Brown

Acting Chief, Division of Engineering

Lat 41°07'23.8"N.
Long 117°04'00.5"W.

T. 37 N.