


TOWNSHIP 38 NORTH, RANGE 44 EAST, OF THE MOUNT DIABLO MERIDIAN, NEVADA

DEPENDENT RESURVEY

OFFICIALLY FILED
NEVADA STATE OFFICE
10:00 AM 4/6/1973

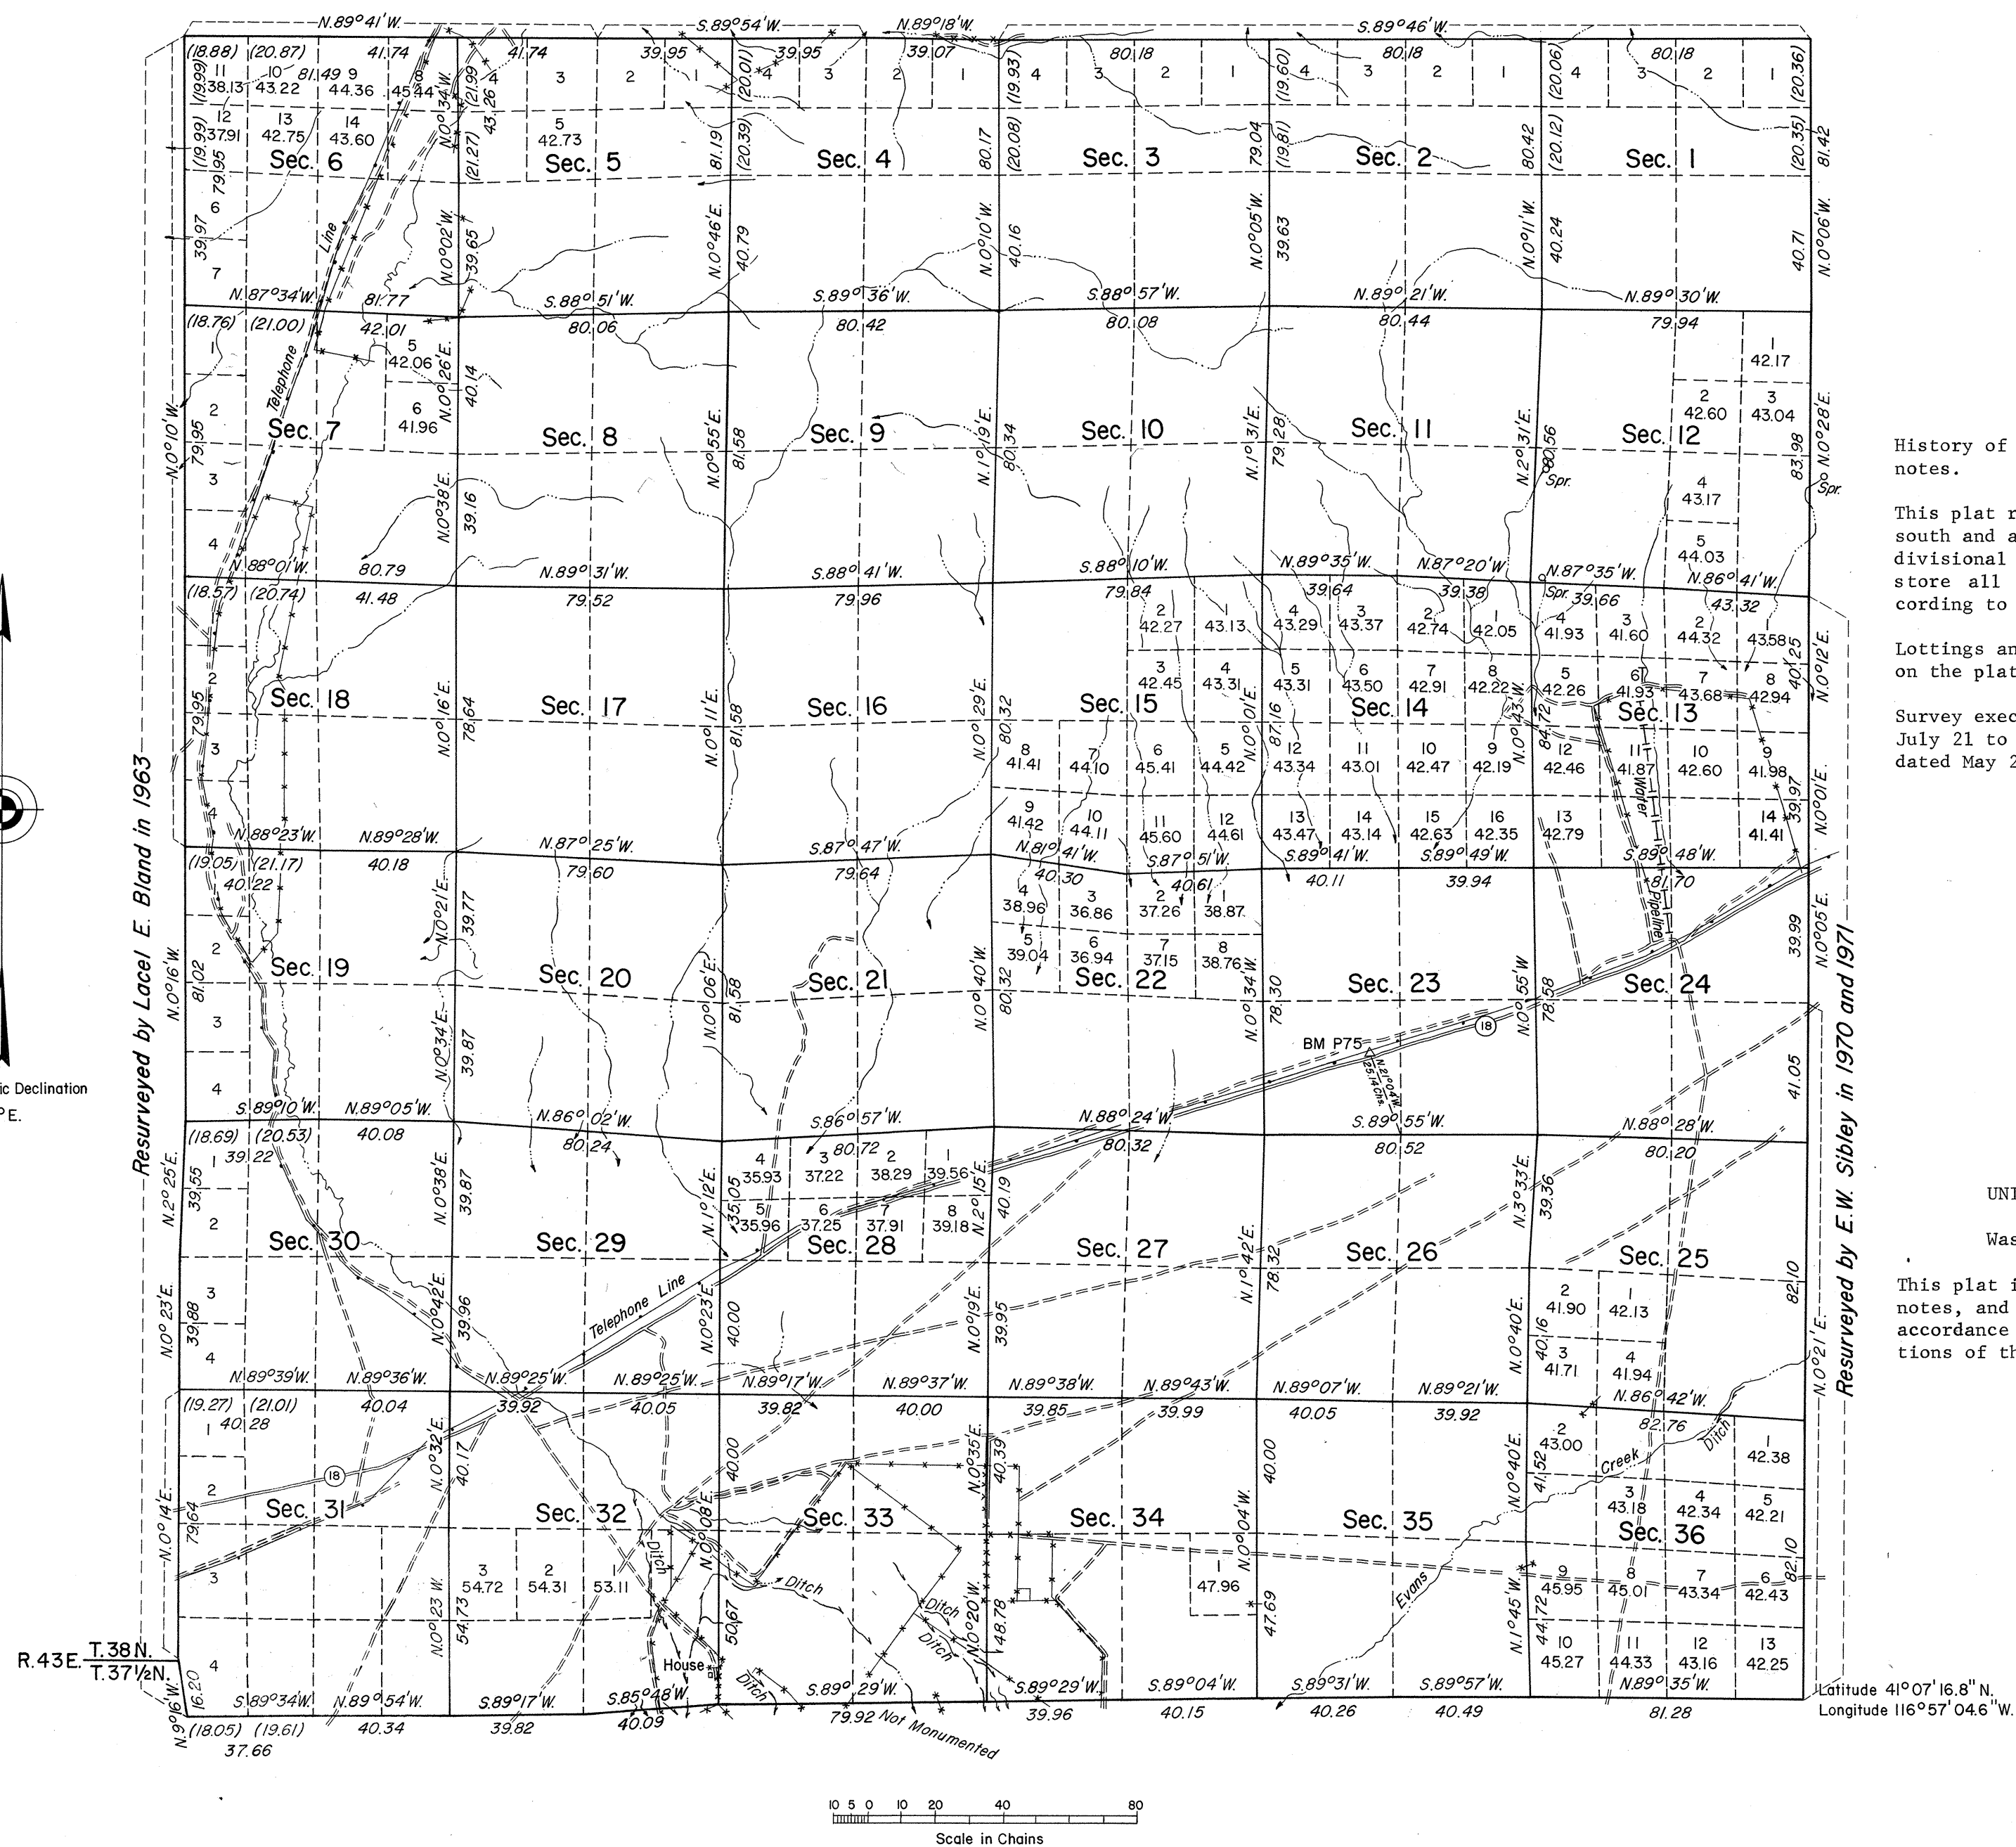

History of the earlier surveys is contained in the field notes.

This plat represents a dependent resurvey of the north, south and a portion of the east boundaries, and the subdivisional lines of T. 38 N., R. 44 E., designed to restore all corners in their true original locations according to the best available evidence.

Lottings and areas, except as shown hereon, are as shown on the plats approved March 15, 1872, and March 31, 1885.

Survey executed by Donald R. Beck, Cadastral Surveyor, July 21 to September 15, 1971, under Special Instructions dated May 26, 1971, for Group No. 480, Nevada.

UNITED STATES DEPARTMENT OF THE INTERIOR
BUREAU OF LAND MANAGEMENT
Washington, D.C. February 15, 1973

This plat is strictly conformable to the approved field notes, and the survey, having been correctly executed in accordance with the requirements of law and the regulations of this Bureau, is hereby accepted.

For the Director

Clark F. Lamm

Chief, Division of Cadastral Survey

Area resurveyed: 23,181.02 Acres