


OFFICIALLY FILED
NEVADA STATE OFFICE
10:00AM 10/5/1972

TOWNSHIP 38 NORTH, RANGE 45 EAST, OF THE MOUNT DIABLO MERIDIAN, NEVADA

DEPENDENT RESURVEY

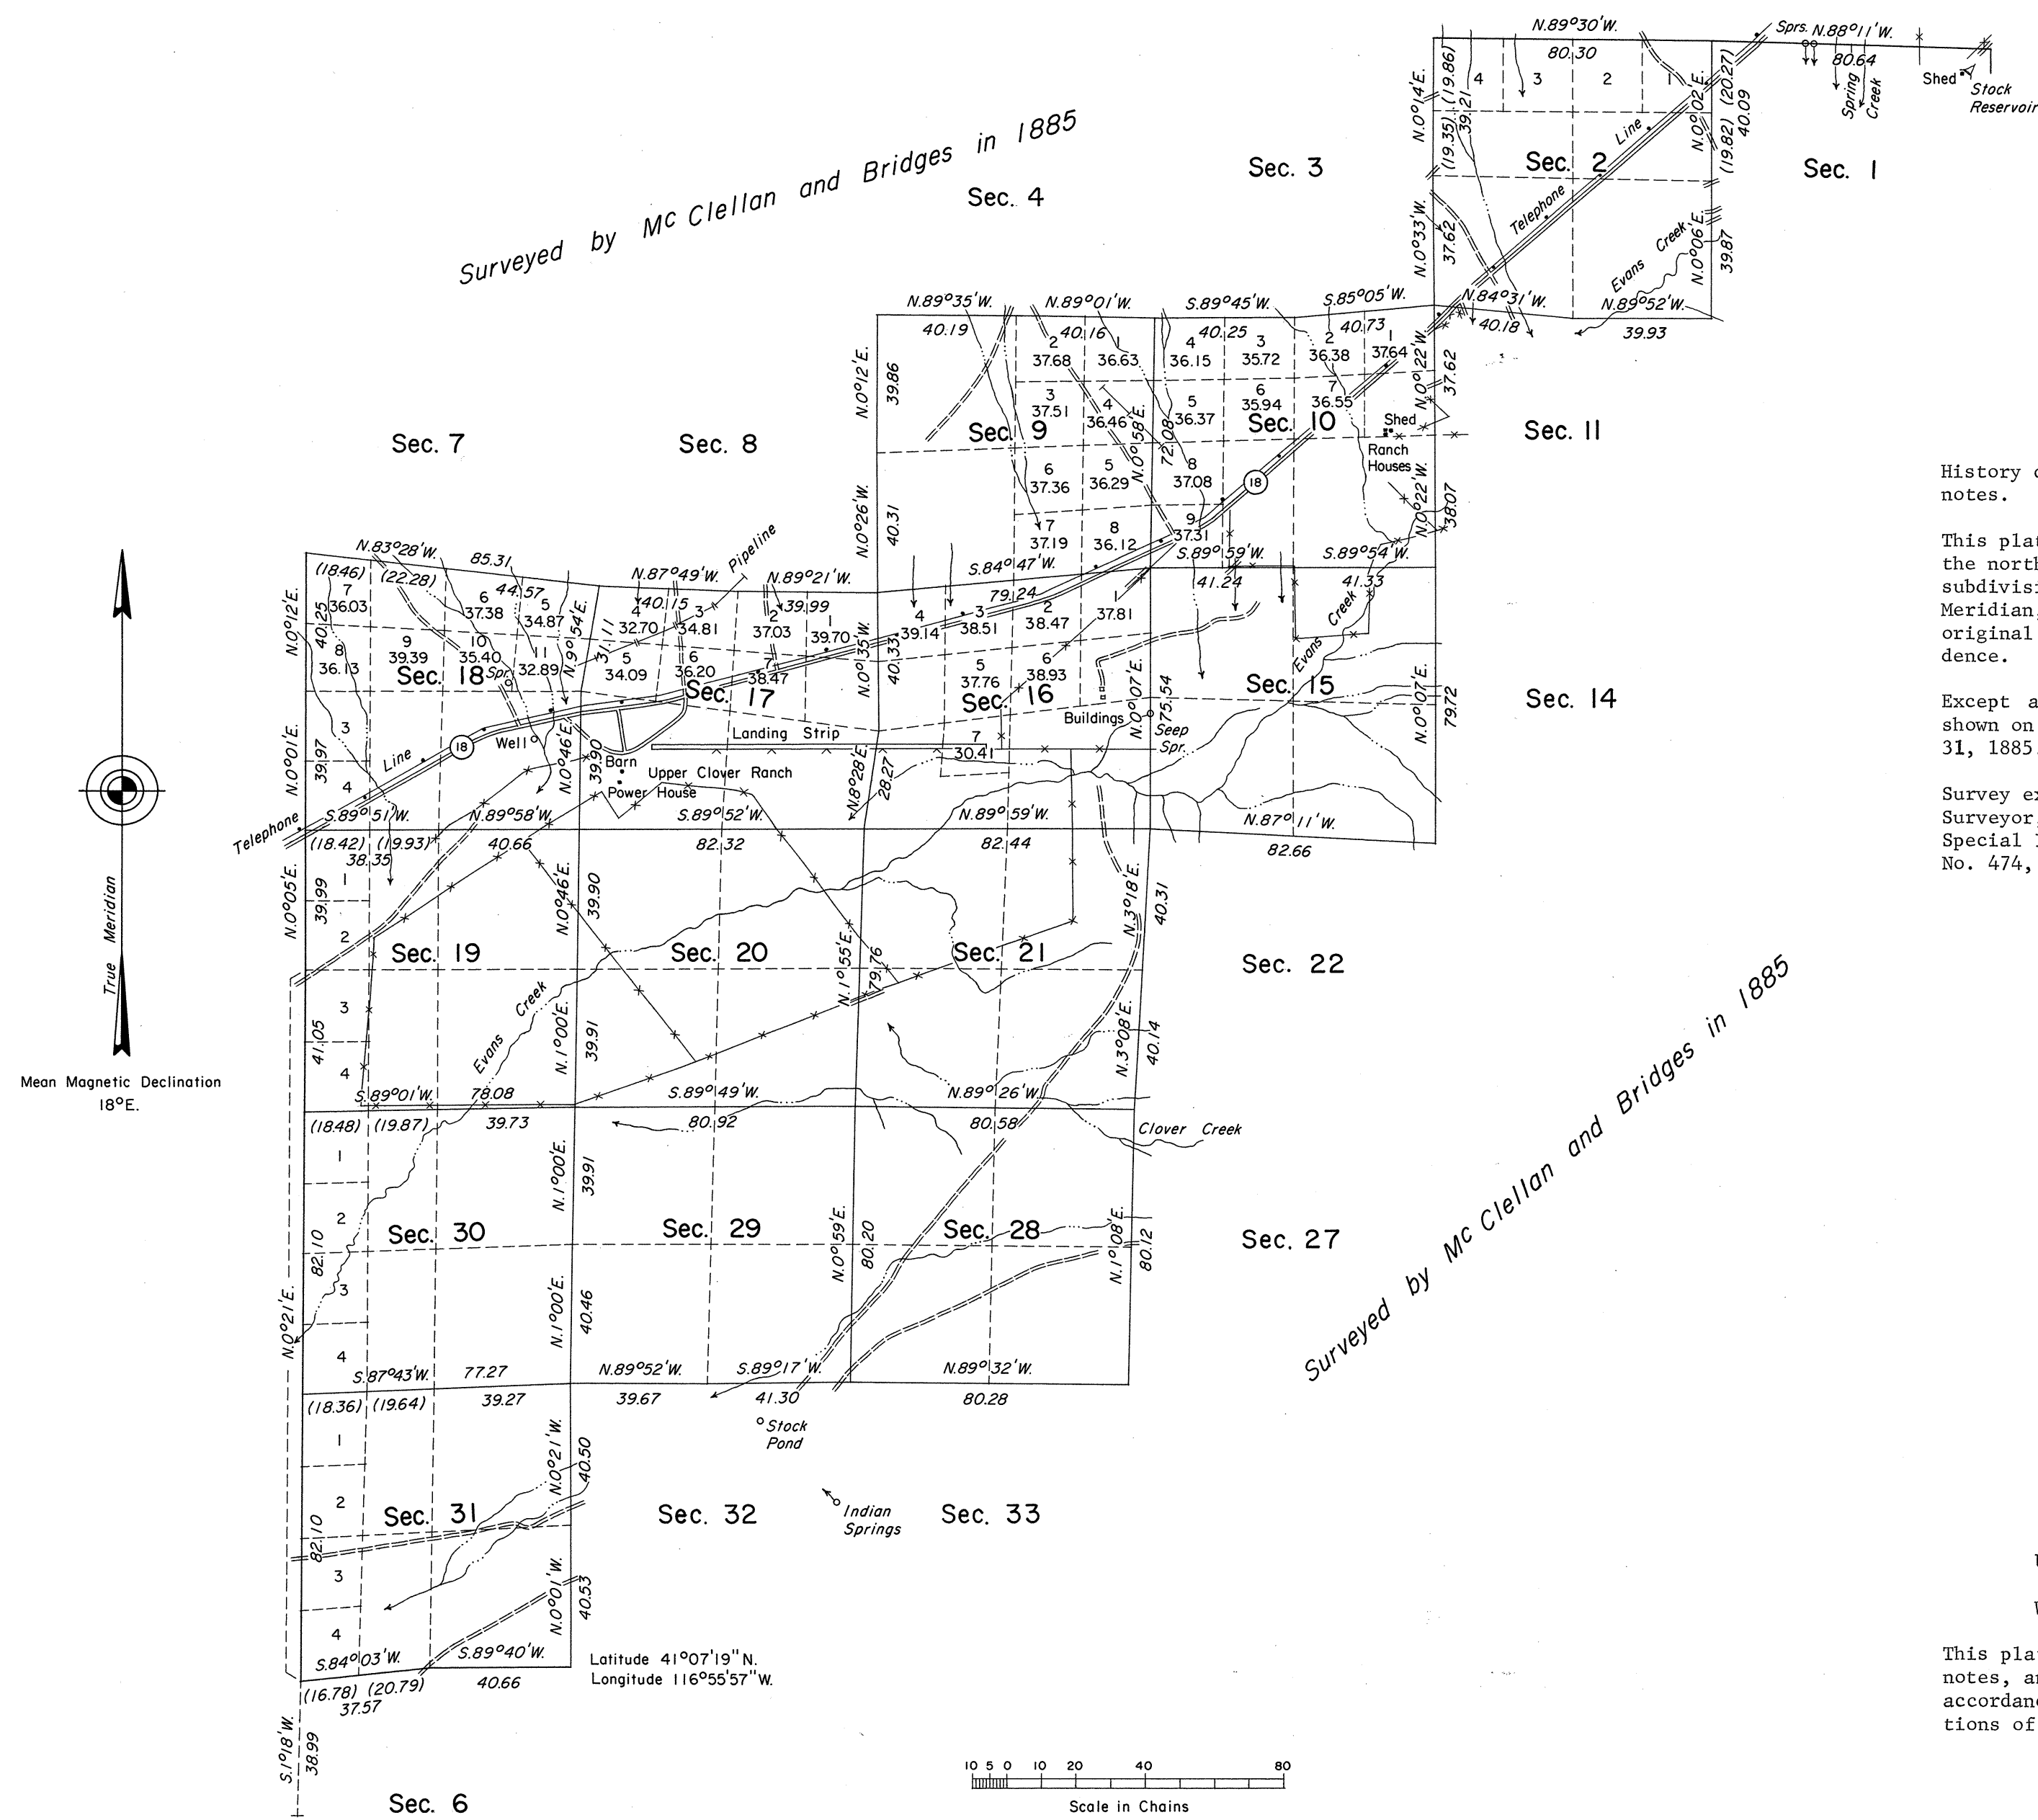

History of the earlier surveys is contained in the field notes.

This plat represents a dependent resurvey of portions of the north, south and west boundaries and a portion of the subdivisional lines of T. 38 N., R. 45 E., Mount Diablo Meridian, Nevada, designed to restore the corners in their original locations according to the best available evidence.

Except as indicated hereon, lottings and areas are as shown on the plats approved February 13, 1873 and March 31, 1885.

Survey executed by Eldon W. Sibley, Supervisory Cadastral Surveyor, October 26, 1970, to January 22, 1971, under Special Instructions dated September 18, 1970, for Group No. 474, Nevada.

Surveyed by Mc Clellan and Bridges in 1885

UNITED STATES DEPARTMENT OF THE INTERIOR
BUREAU OF LAND MANAGEMENT
Washington, D.C. August 28, 1972

This plat is strictly conformable to the approved field notes, and the survey, having been correctly executed in accordance with the requirements of law and the regulations of this Bureau, is hereby accepted.

For the Director

Clark I. Summ

Chief, Division of Cadastral Survey

Area resurveyed: 8,783.45 acres