


TOWNSHIP N° 38 NORTH RANGE N° 52 EAST

MOUNT DIABLO MERIDIAN

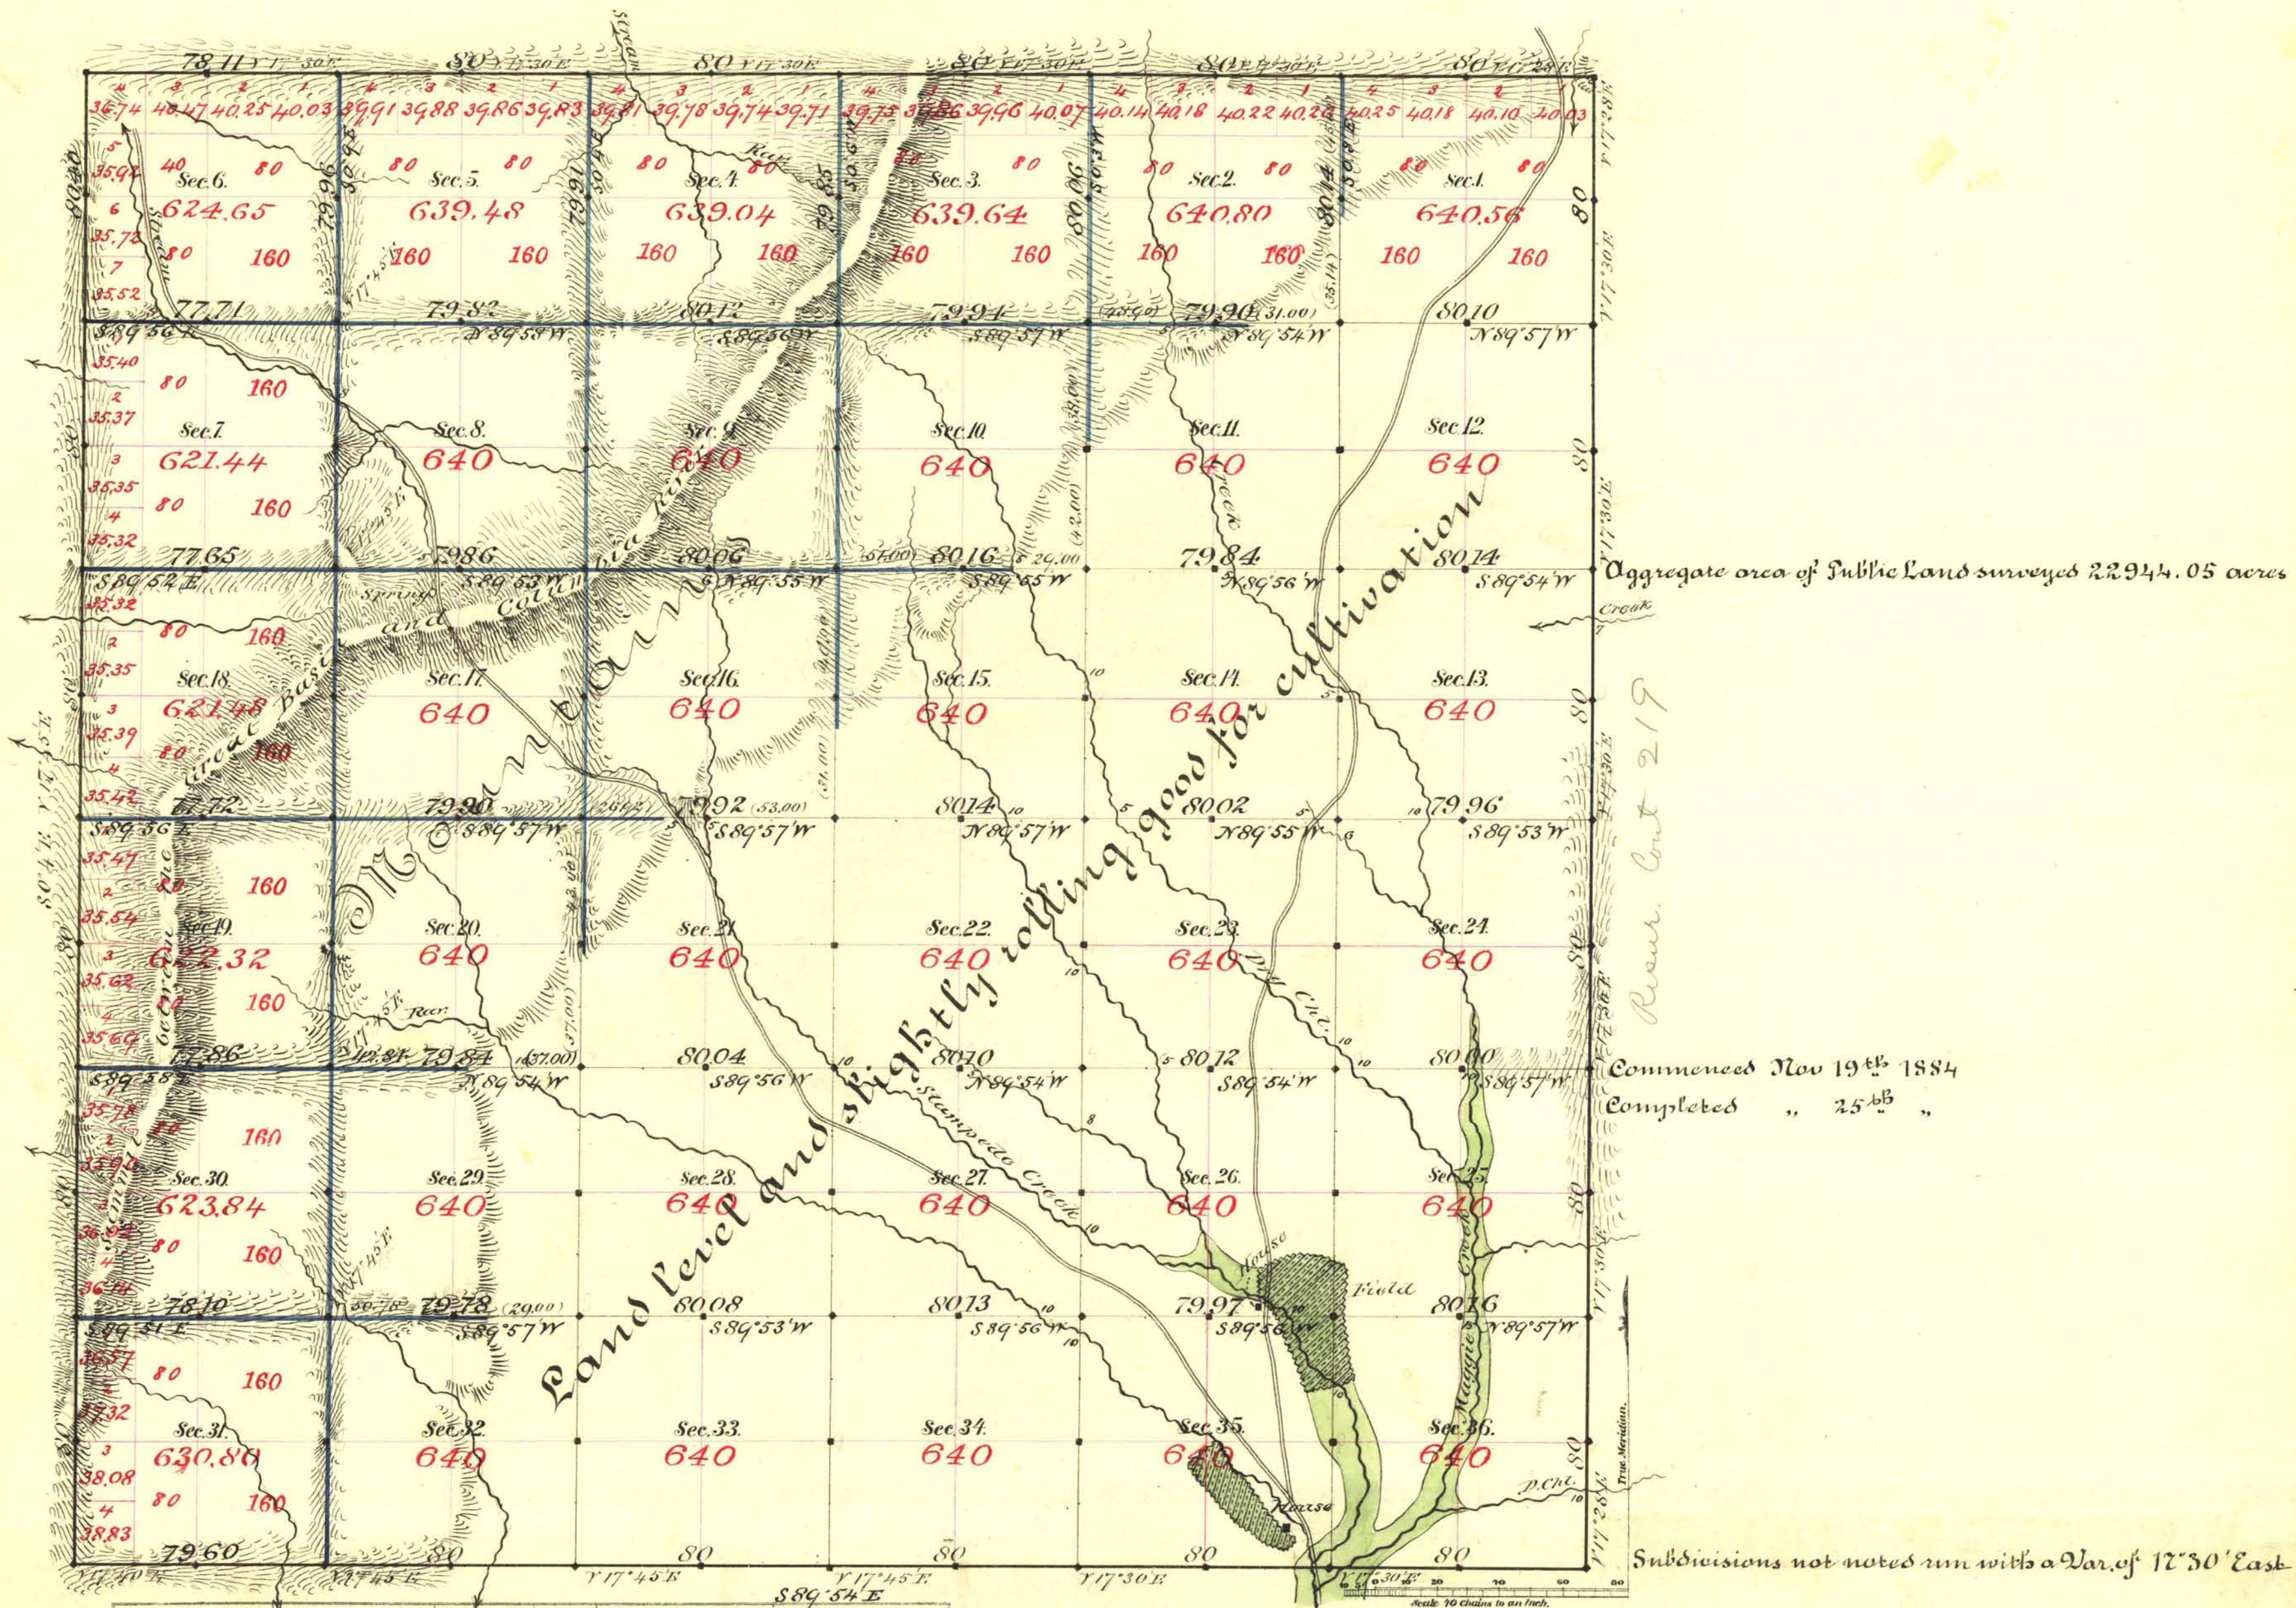

Surveys Designated.	By Whom Surveyed.	Date of Contract.	Amount of Surveys.	When Surveyed.	N° Cont
N. Bay	Hatch & Eaton	Nov. 26 th 1870	25 - 00 - 36	1870	41
S & E. "	"	Feb. 6 th 1871	11 - 72 - 60	1871	43
W. "	T. K. Stewart	Aug. 7 th 1884	6 - 00 - 40	1884	170
Subdivisions Ulacla, McClellan & Bridges	"	" 9 th "	22 - 04 - 94	Nov. "	171
" blue	"	" " "	27 - 63 - 96	" "	"

The above Map of Township N° 38 North of Range N° 52 East of Mount Diablo Meridian is strictly conformable to the field notes of the survey thereof on file in this Office, which have been examined and approved.

Surveyor General's Office, Reno. *B. B. Canning*
January 13th 1885 U.S. Sur Gen^l of Nevada.