



TOWNSHIP 38 NORTH, RANGE 60 EAST, OF THE MOUNT DIABLO MERIDIAN, NEVADA

DEPENDENT RESURVEY

History of earlier surveys is contained in the field notes.

This plat represents a dependent resurvey of the north, south, east, and west boundaries and the subdivisional lines of T. 38 N., R. 60 E., Mount Diablo Meridian, Nevada, designed to restore the corners in their true original locations, according to the best available evidence. Lottings and areas are as shown on the plat approved January 8, 1880.

The survey was executed by Eldon W. Sibley, September 10 to October 17, 1962, under Special Instructions dated September 4, 1962, Group No. 405, Nevada.

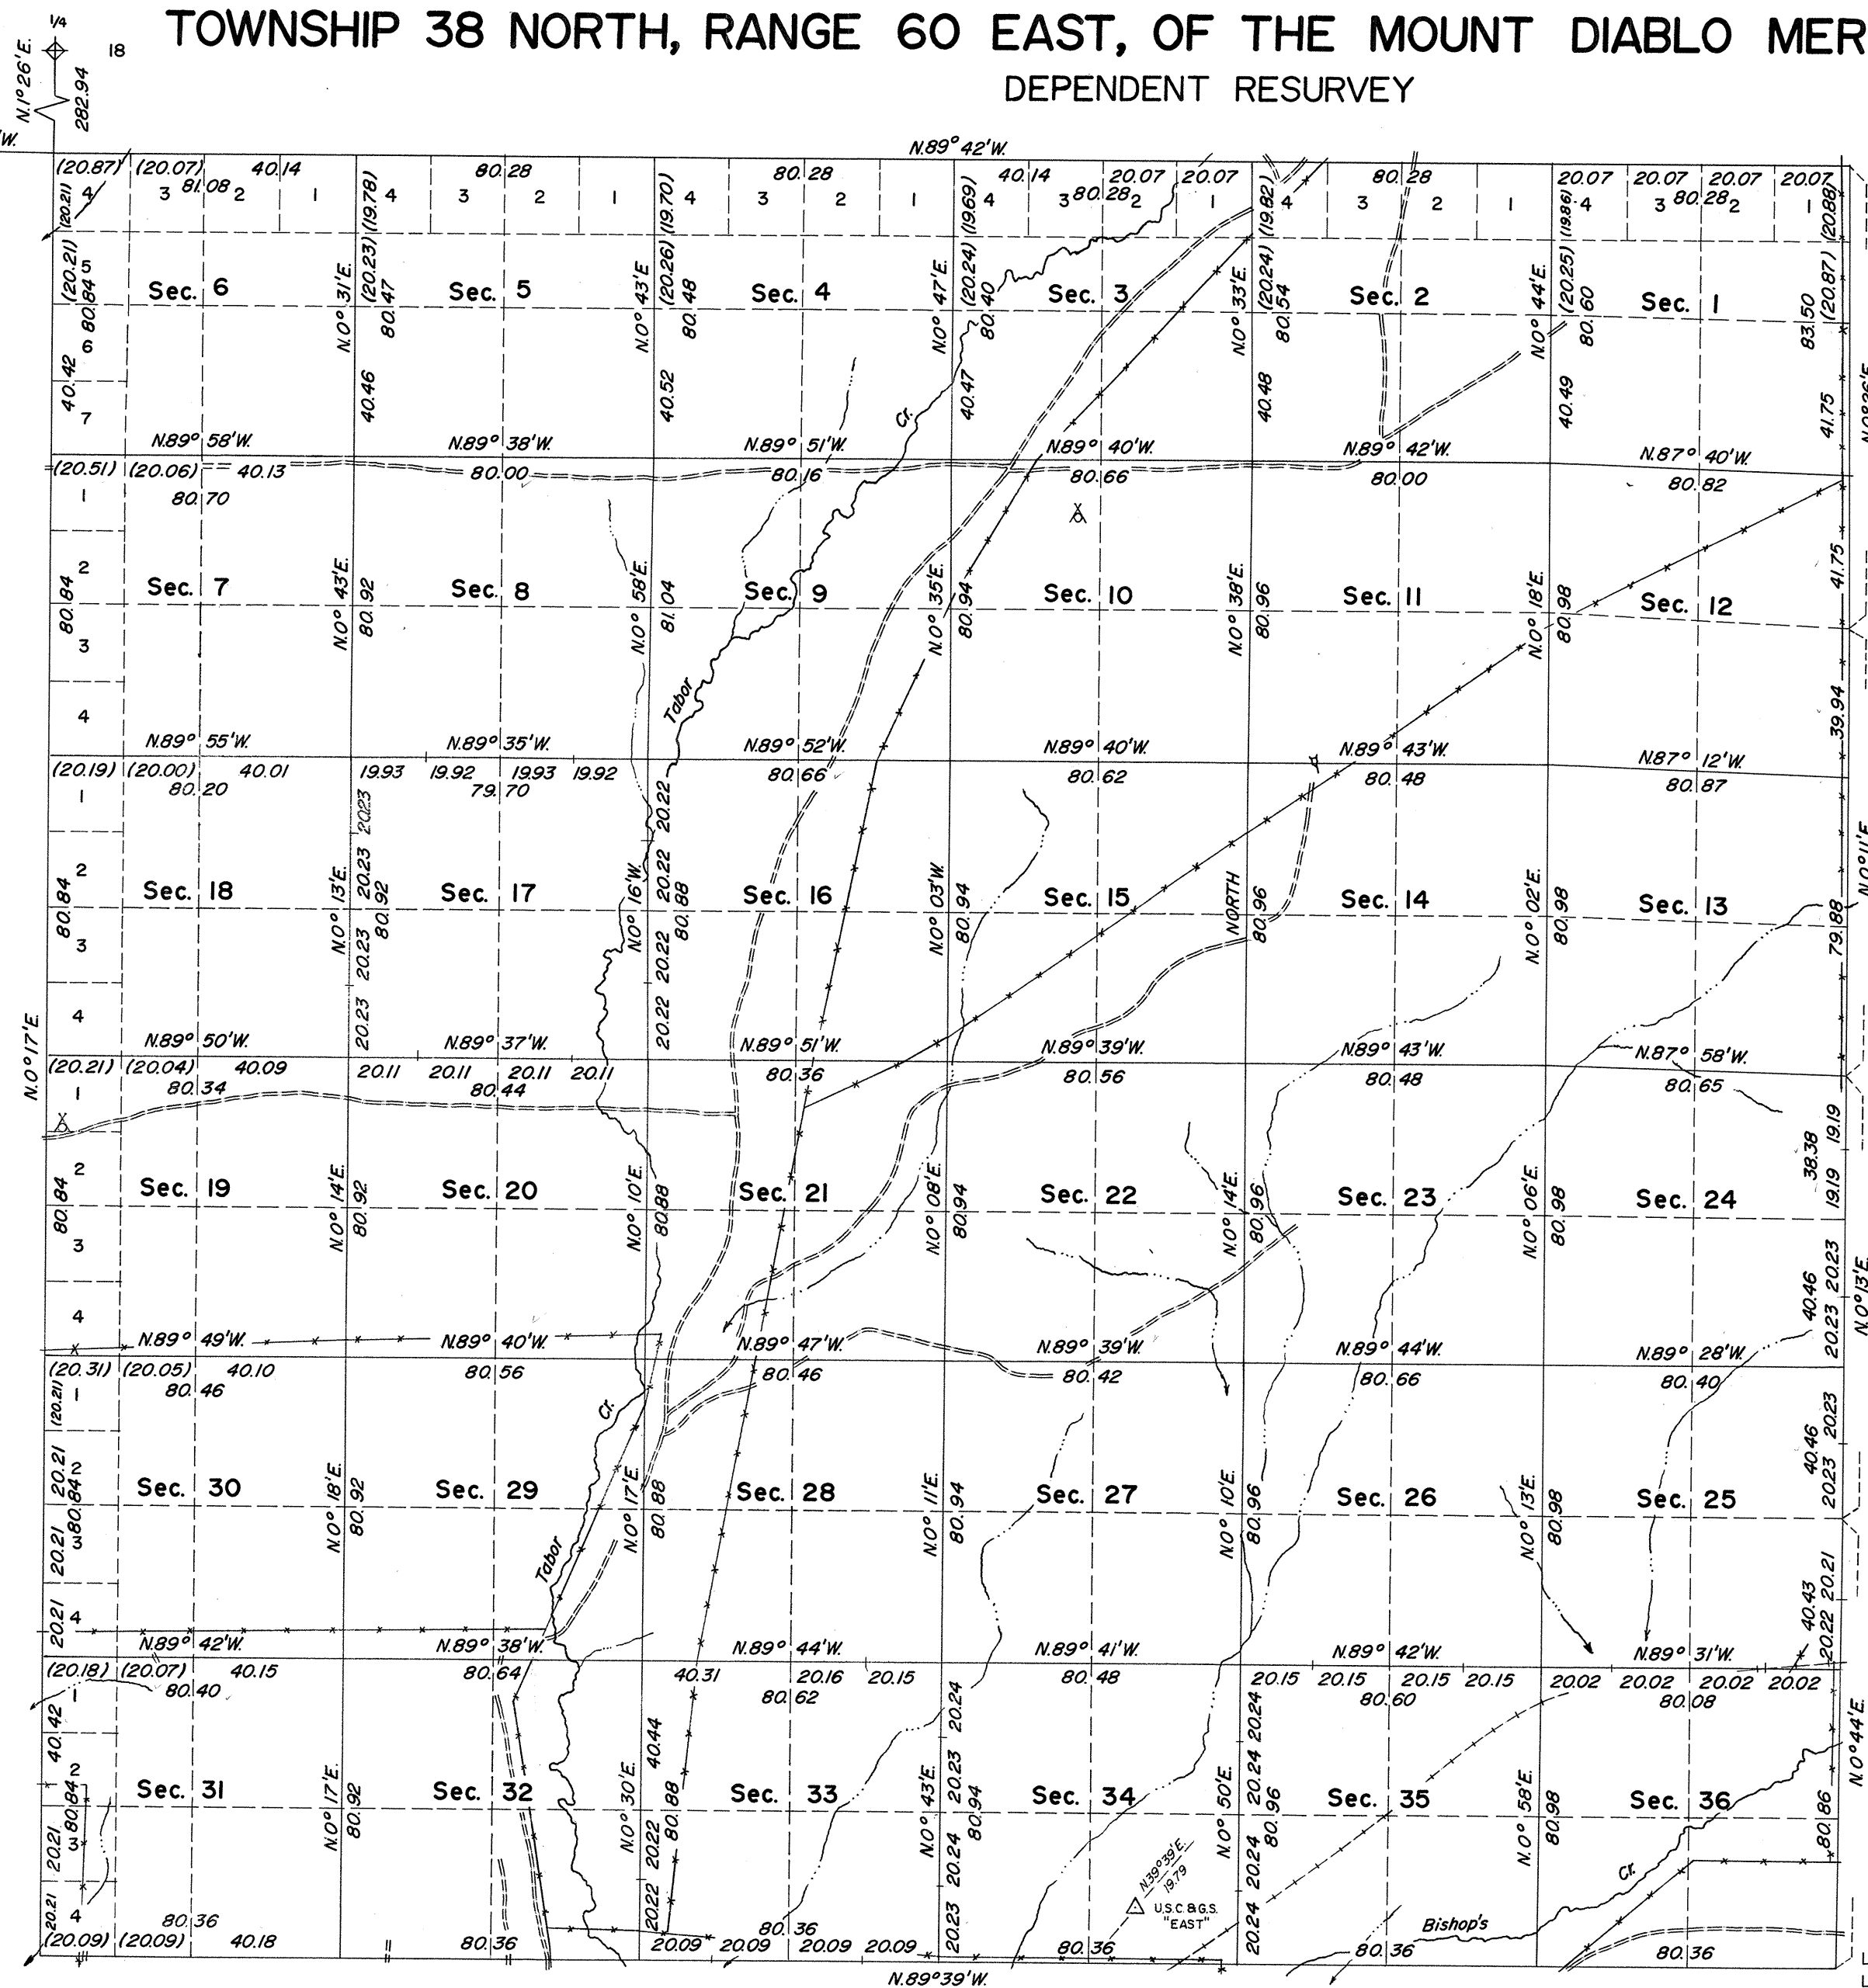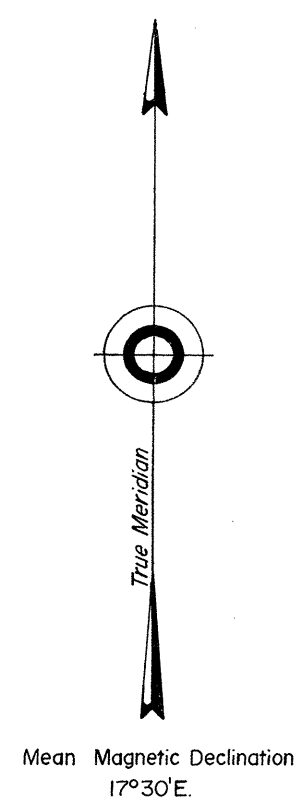

UNITED STATES DEPARTMENT OF THE INTERIOR
BUREAU OF LAND MANAGEMENT
Washington, D. C. April 7, 1964

This plat is strictly conformable to the approved field notes, and the survey, having been correctly executed in accordance with the requirements of law and the regulations of this Bureau, is hereby accepted.

Latitude 41°07'43.3"N.
Longitude 115°08'16.5"W.

For the Director

Eldon W. Sibley
Chief, Division of Engineering

Scale in Chains
Area Resurvey 23,031.18 Acres.