


Township N°38 North.

Range N°61 East.

Mount Diablo Meridian.

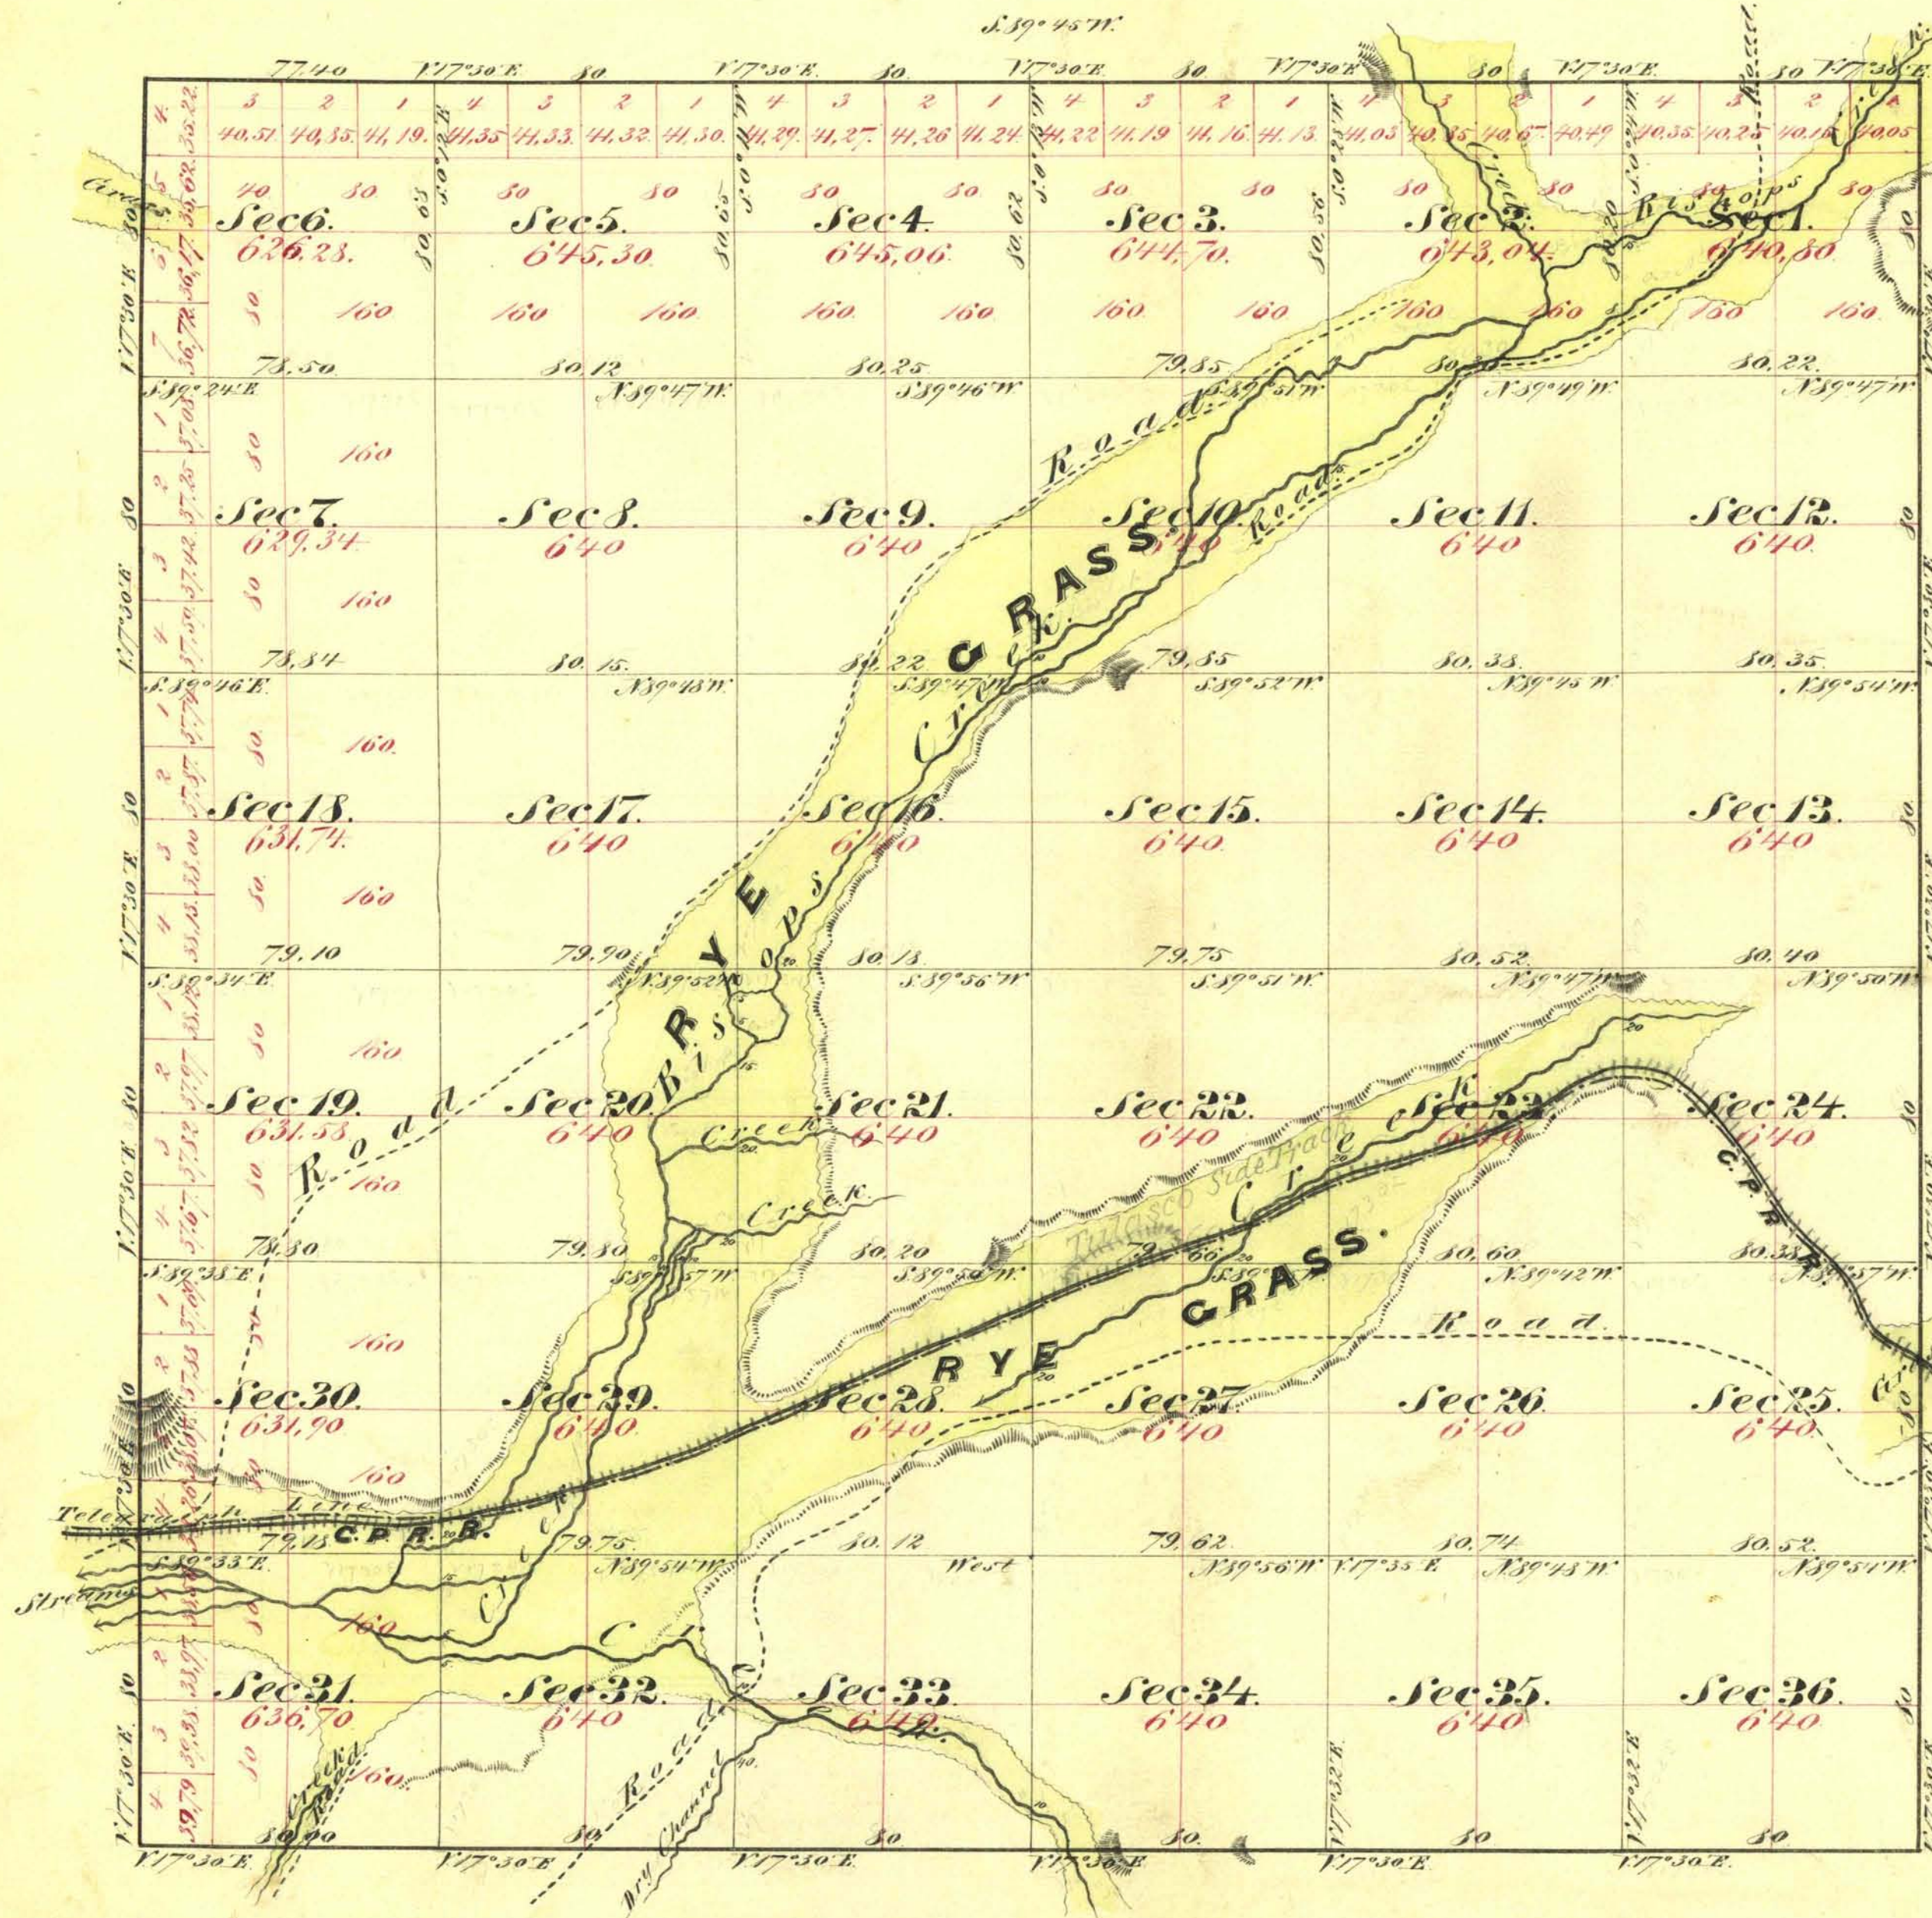

Aggregate Area of Public Land 23,006.44 Acres

Commenced August 23rd 1870
Completed — 30th —

Subdivision lines not otherwise noted, run with a variation of 17°30' East.

Survey Designated.	By whom surveyed	Date of Contract	Amount of Survey mts. chs. frs.	When surveyed	No. Corn.
Township lines	C. C. Tracy.	October 22 nd 1855	23-77-40.	1855.	21
Subdivisions	A. H. Hatch & J. H. Eaton	August 15 th 1870	60-00-96.	August 1870.	36

2660

The above Map of Township N°38 North, Range N°61 East Mount Diablo Meridian is strictly conformable to the field notes of the surveys thereof on file in this Office, which have been examined and approved.
U.S. Surveyor General's Office
Virginia City Nevada
November 9th 1870.

E. L. Davis
U.S. Surveyor General Nevada.

T38N, R61E