
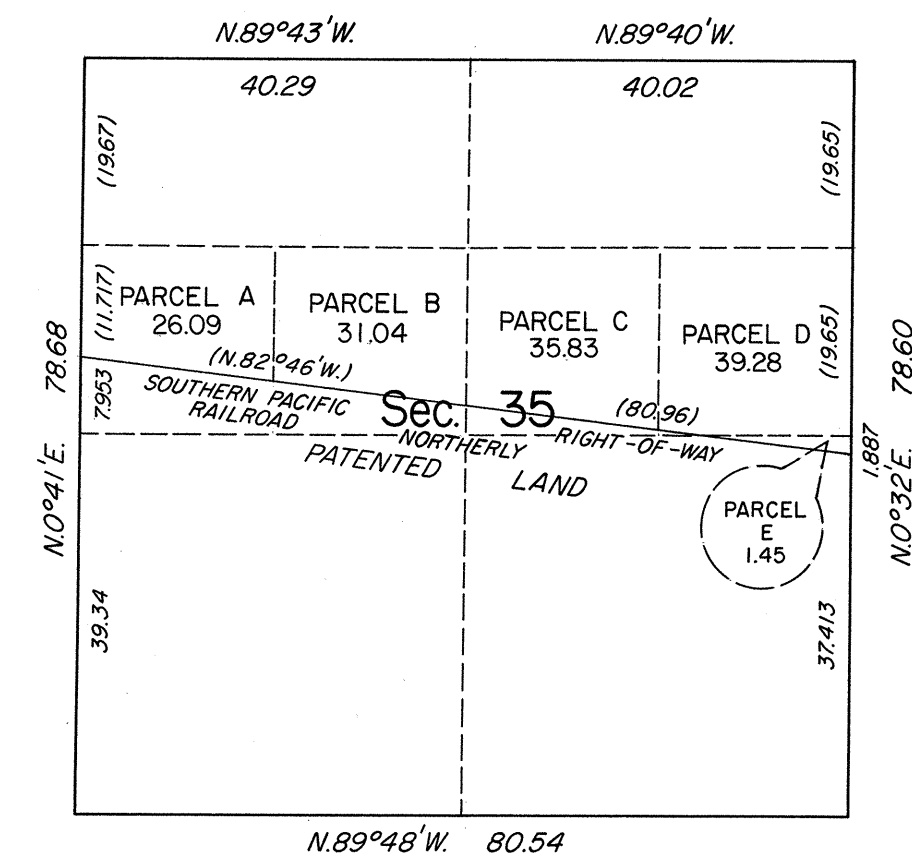


TOWNSHIP 38 NORTH, RANGE 61 EAST, OF THE MOUNT DIABLO MERIDIAN, NEVADA

DEPENDENT RESURVEY

ENLARGED DIAGRAM

OFFICIALLY FILED
NEVADA STATE OFFICE
10:00 A.M. JANUARY 10, 1985

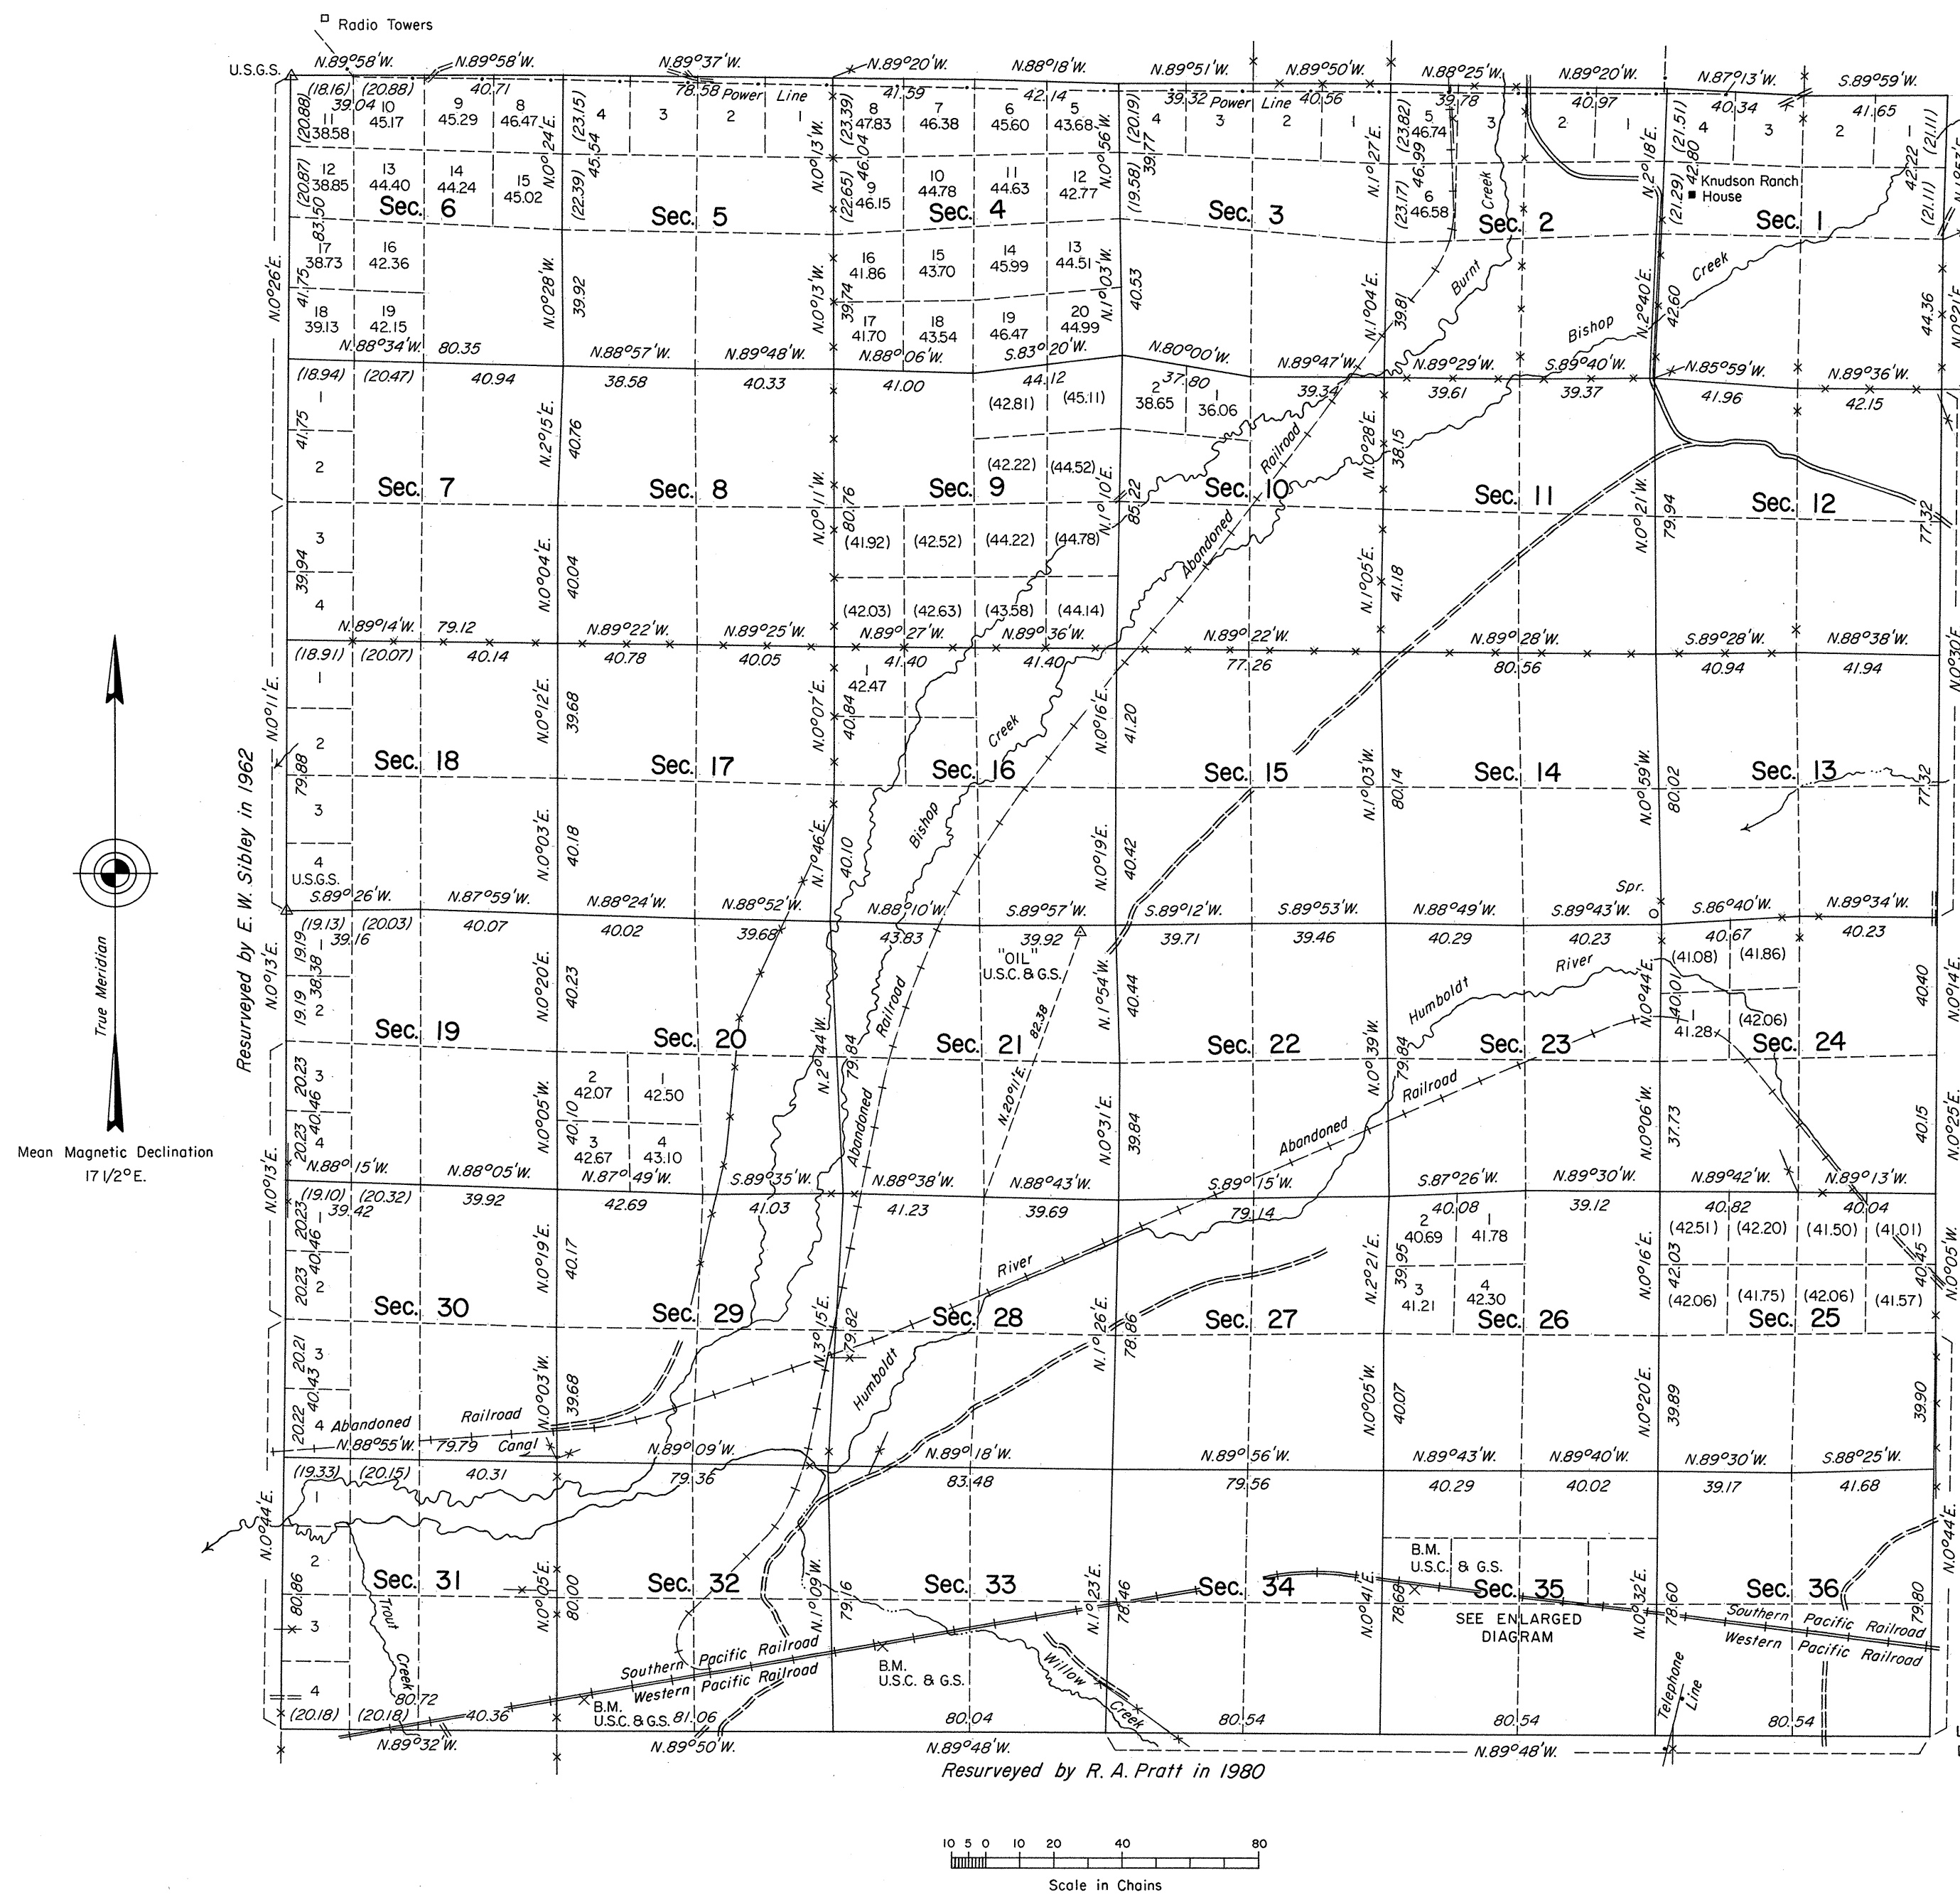

History of the earlier surveys is contained in the field notes.

A dependent resurvey of the east boundary was executed concurrently under T. 38 N., R. 62 E., of this same Group.

This plat represents a dependent resurvey of the north boundary and the subdivisional lines of T. 38 N., R. 61 E., designed to restore the corners in their true original locations according to the best available evidence.

Except as indicated hereon, the lottings and areas are as shown on the plat approved November 9, 1870.

Areas shown in parentheses are derived from dependent resurvey data and are for administrative purposes only. Boundaries of the legal subdivision containing parenthetical acreages are in no way altered.

Survey executed by Robert A. Pratt, Cadastral Surveyor, beginning June 6, 1983 and completed July 11, 1983, under Special Instructions dated April 8, 1983, for Group No. 605, Nevada.

UNITED STATES DEPARTMENT OF THE INTERIOR
BUREAU OF LAND MANAGEMENT

Reno, Nevada

December 19, 1984

This plat is strictly conformable to the approved field notes, and the survey, having been correctly executed in accordance with the requirements of law and the regulations of this Bureau, is hereby accepted.

For the Director

Lael E. Bland

Chief Cadastral Surveyor

Latitude 41°07'41.9"N.
Longitude 115°01'19.8"W.