


TOWNSHIP 38 NORTH, RANGE 62 EAST, OF THE MOUNT DIABLO MERIDIAN, NEVADA

DEPENDENT RESURVEY

OFFICIALLY FILED
NEVADA STATE OFFICE
10:00 A.M. JANUARY 10, 1985

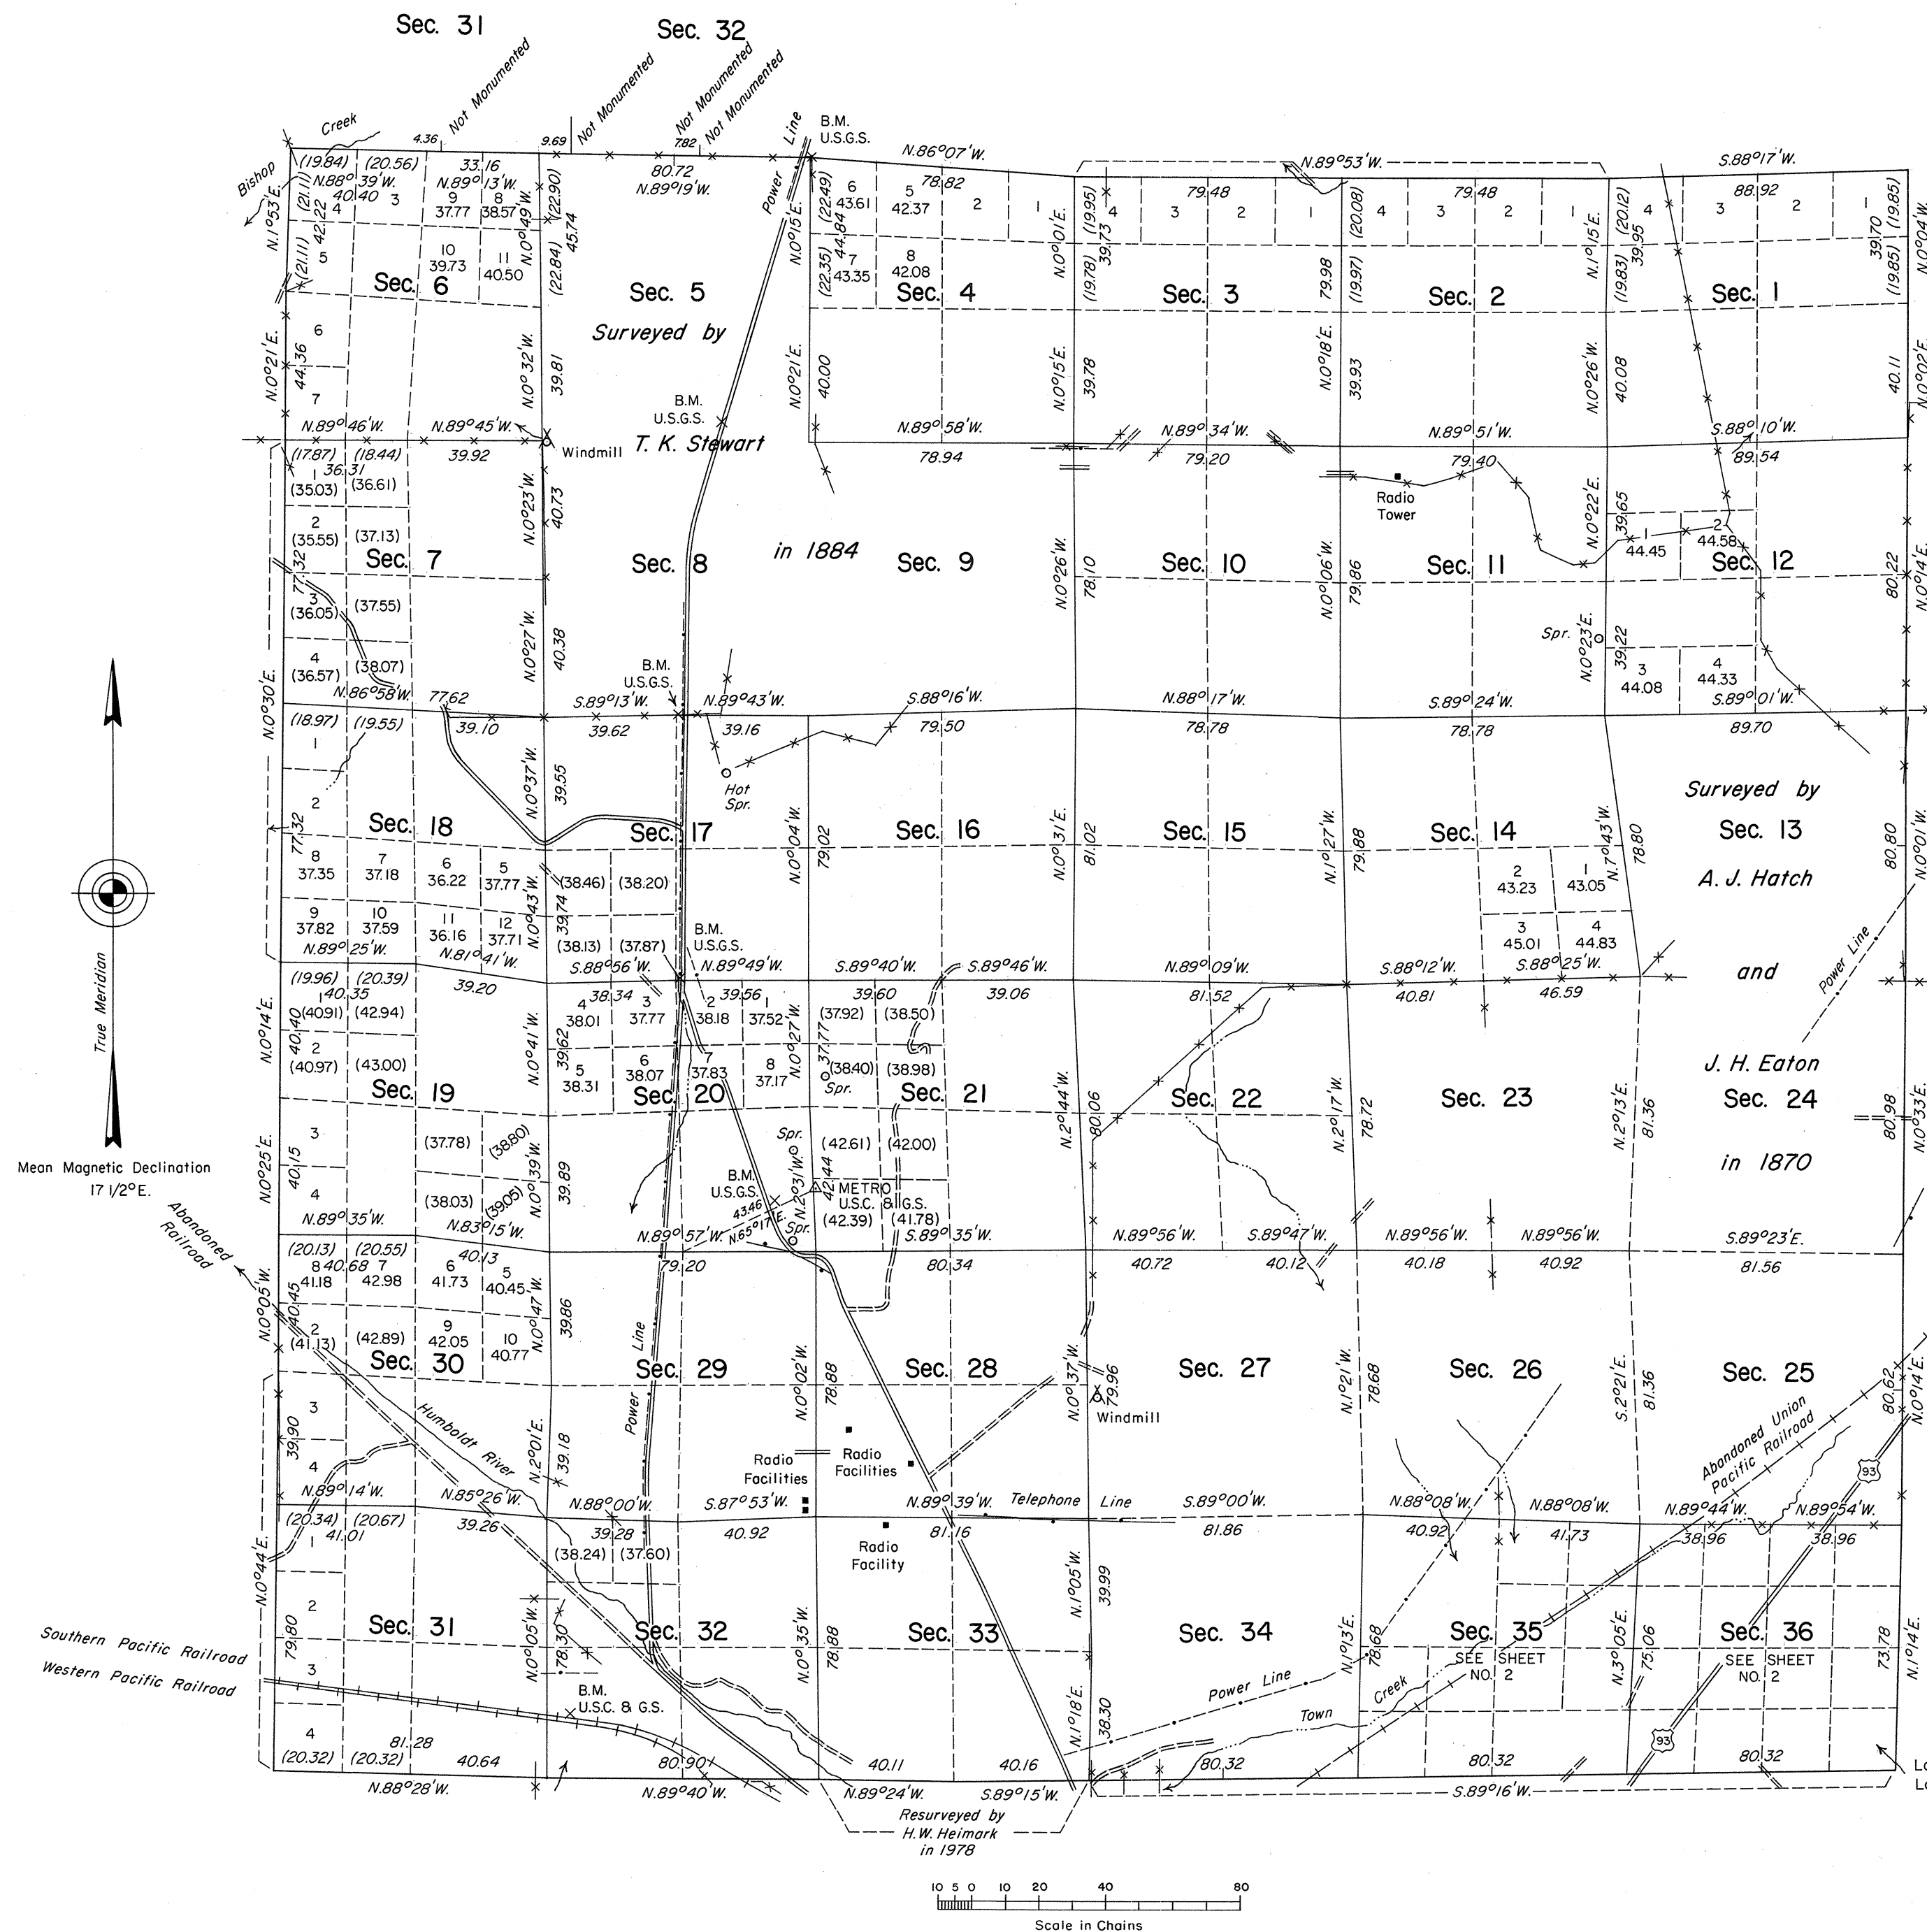

History of the earlier surveys is contained in the field notes.

This plat in two sheets represents a dependent resurvey of a portion of the south boundary, the north and west boundaries and a portion of the subdivisional lines of T. 38 N., R. 62 E., designed to restore the corners in their true original locations according to the best available evidence.

Except as indicated hereon, the lottings and areas are as shown on plats approved November 9, 1870 and March 21, 1884.

Areas shown in parentheses are derived from dependent resurvey data and are for administrative purposes only. Boundaries of the legal subdivision containing parenthetical acreages are in no way altered.

Survey executed by Robert A. Pratt, Cadastral Surveyor, beginning April 11, 1983 and completed July 18, 1983, pursuant to Special Instructions dated April 8, 1983 and Supplemental Special Instructions dated July 8, 1983, for Group No. 605, Nevada.

For enlargements of sections 35 and 36, see Sheet No. 2.

UNITED STATES DEPARTMENT OF THE INTERIOR
BUREAU OF LAND MANAGEMENT

Reno, Nevada

December 19, 1984

This plat is strictly conformable to the approved field notes, and the survey, having been correctly executed in accordance with the requirements of law and the regulations of this Bureau, is hereby accepted.

For the Director

Lael E. Bland

Chief Cadastral Surveyor

Latitude 41°07'42.3"N.
Longitude 114°54'23.1"W.