
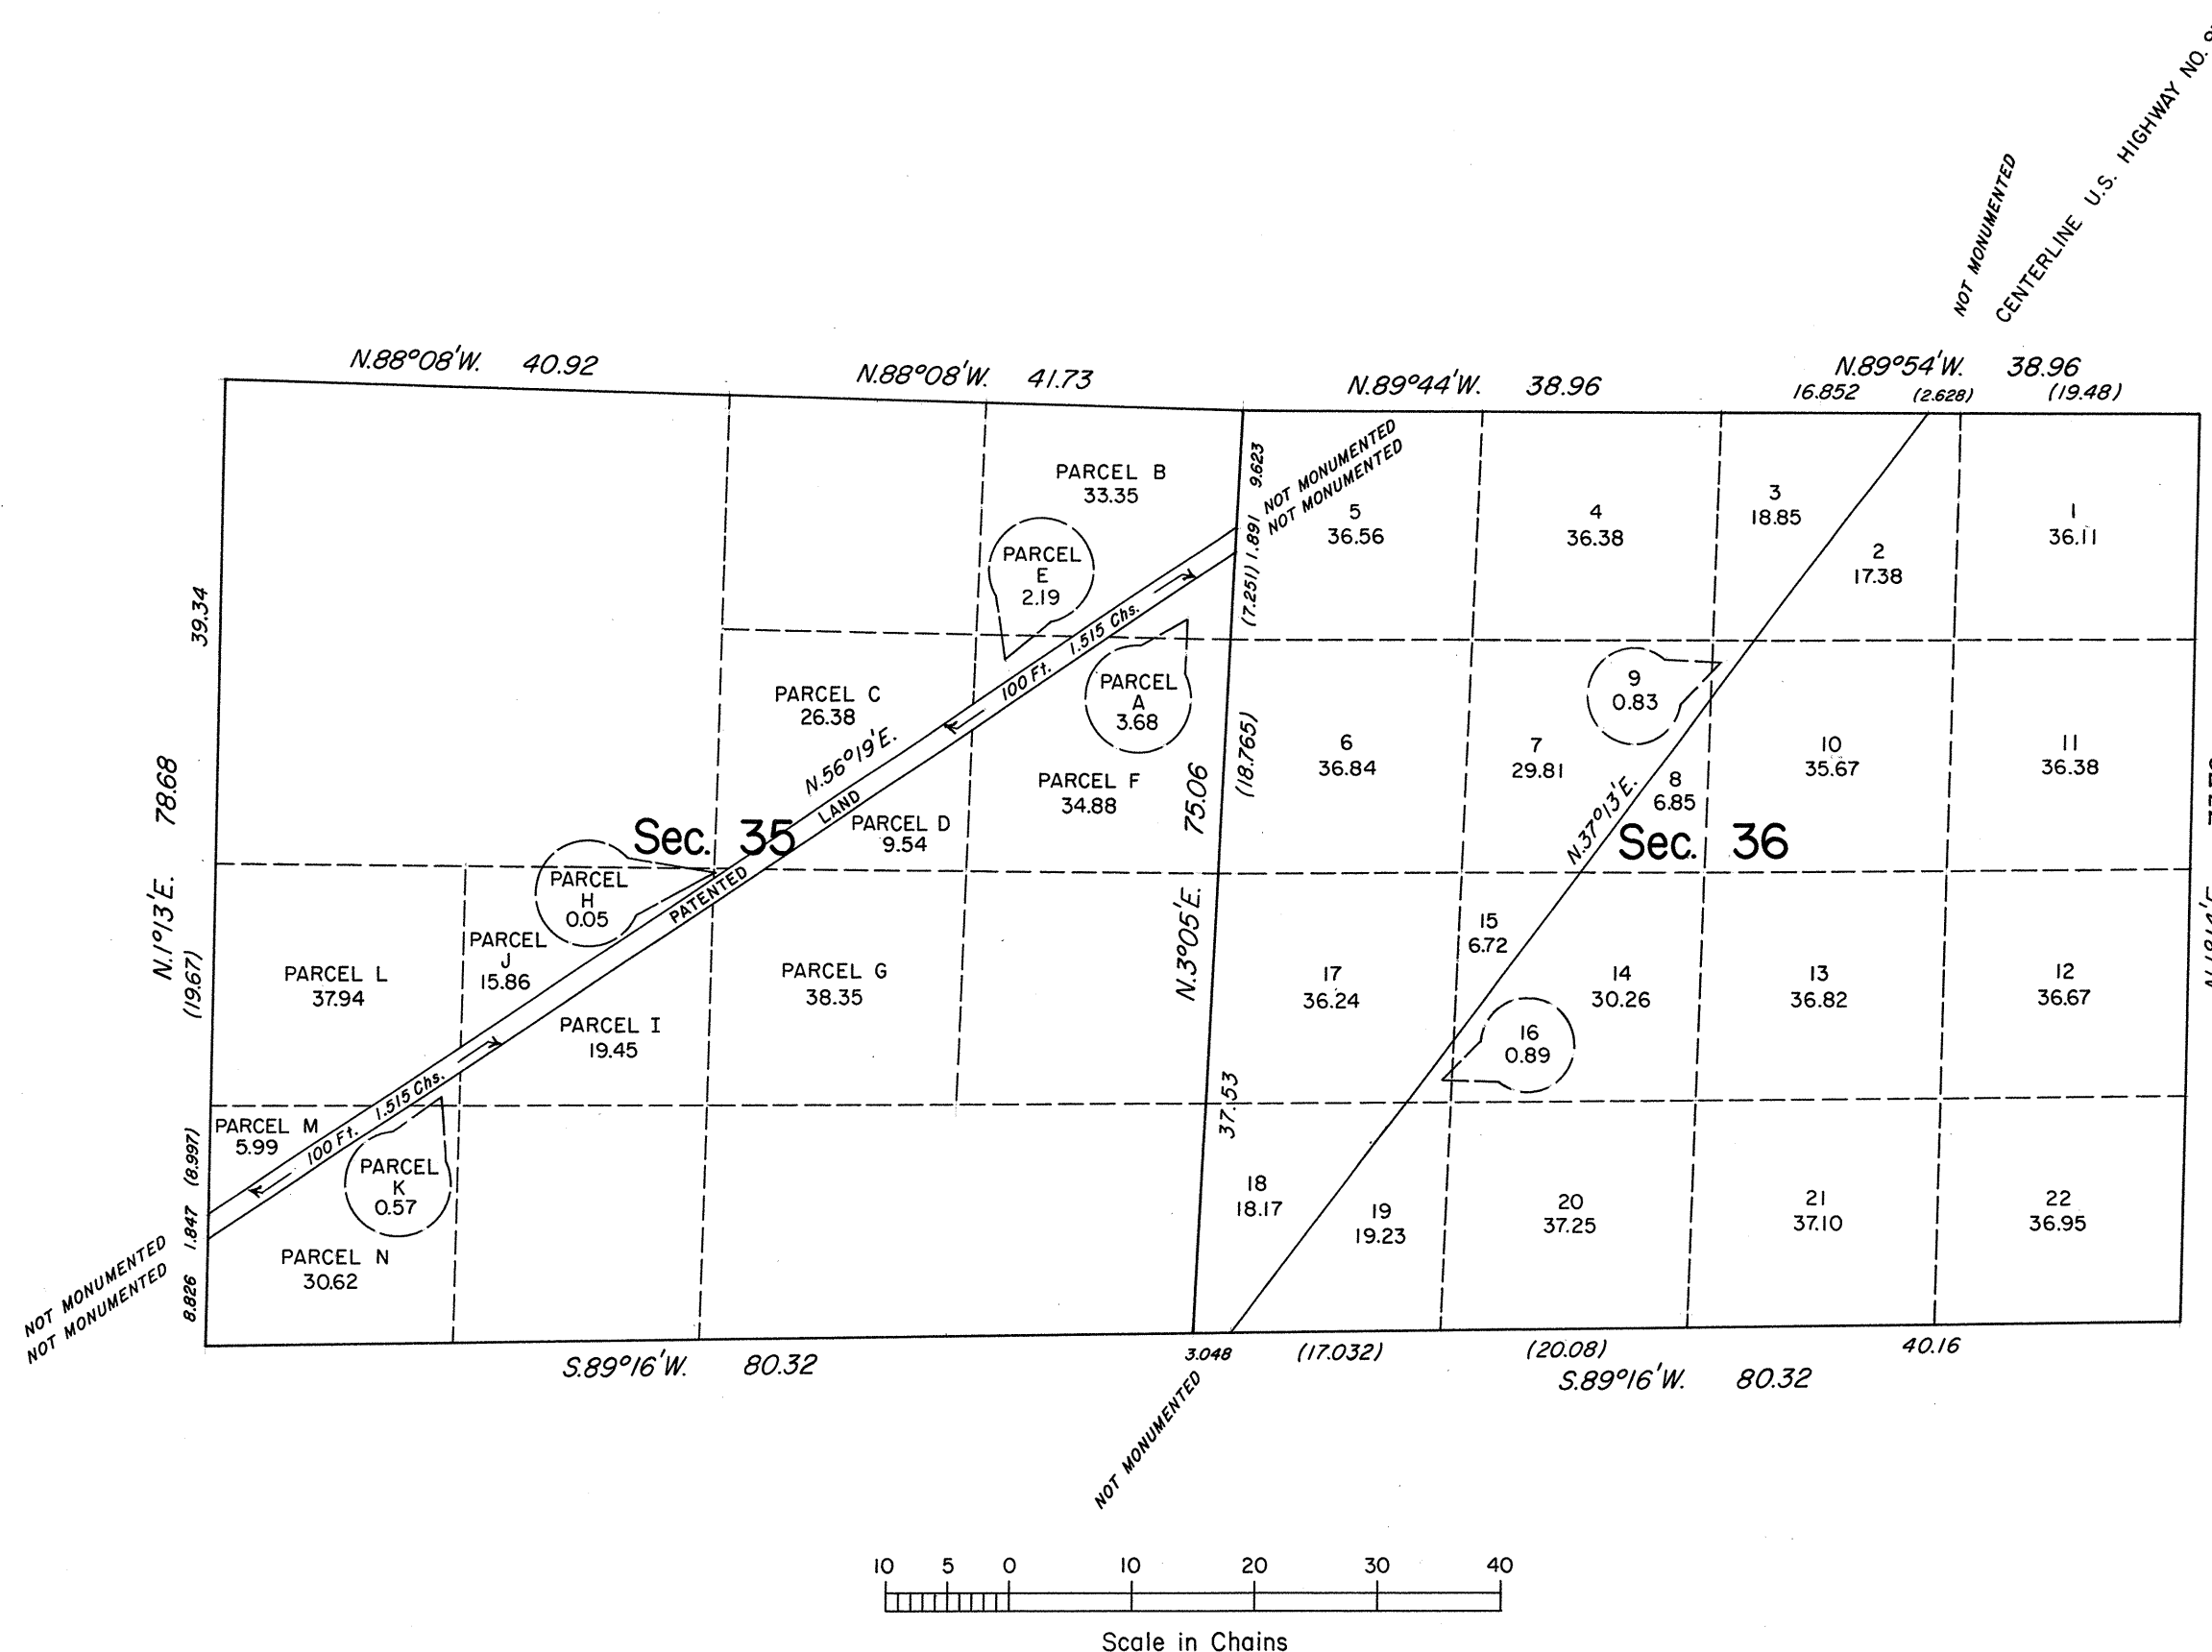


TOWNSHIP 38 NORTH, RANGE 62 EAST, OF THE MOUNT DIABLO MERIDIAN, NEVADA

ENLARGED DIAGRAM OF SECTIONS 35 AND 36

OFFICIALLY FILED
NEVADA STATE OFFICE
10:00 A.M. JANUARY 10, 1985

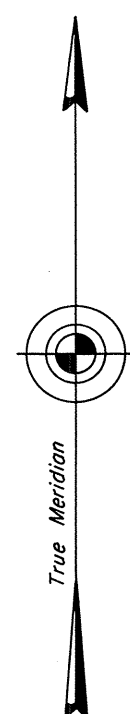

This sheet represents an enlarged diagram of sections 35 and 36, T. 38 N., R. 62 E.

Reference should be made to Sheet No. 1 for survey information.

UNITED STATES DEPARTMENT OF THE INTERIOR
BUREAU OF LAND MANAGEMENT

Reno, Nevada December 19, 1984

This plat is strictly conformable to the approved field notes, and the survey, having been correctly executed in accordance with the requirements of law and the regulations of this Bureau, is hereby accepted.

For the Director

Lancel E. Bland

Chief Cadastral Surveyor