


TOWNSHIP N° 38 NORTH RANGE N° 63 EAST

MOUNT DIABLO MERIDIAN

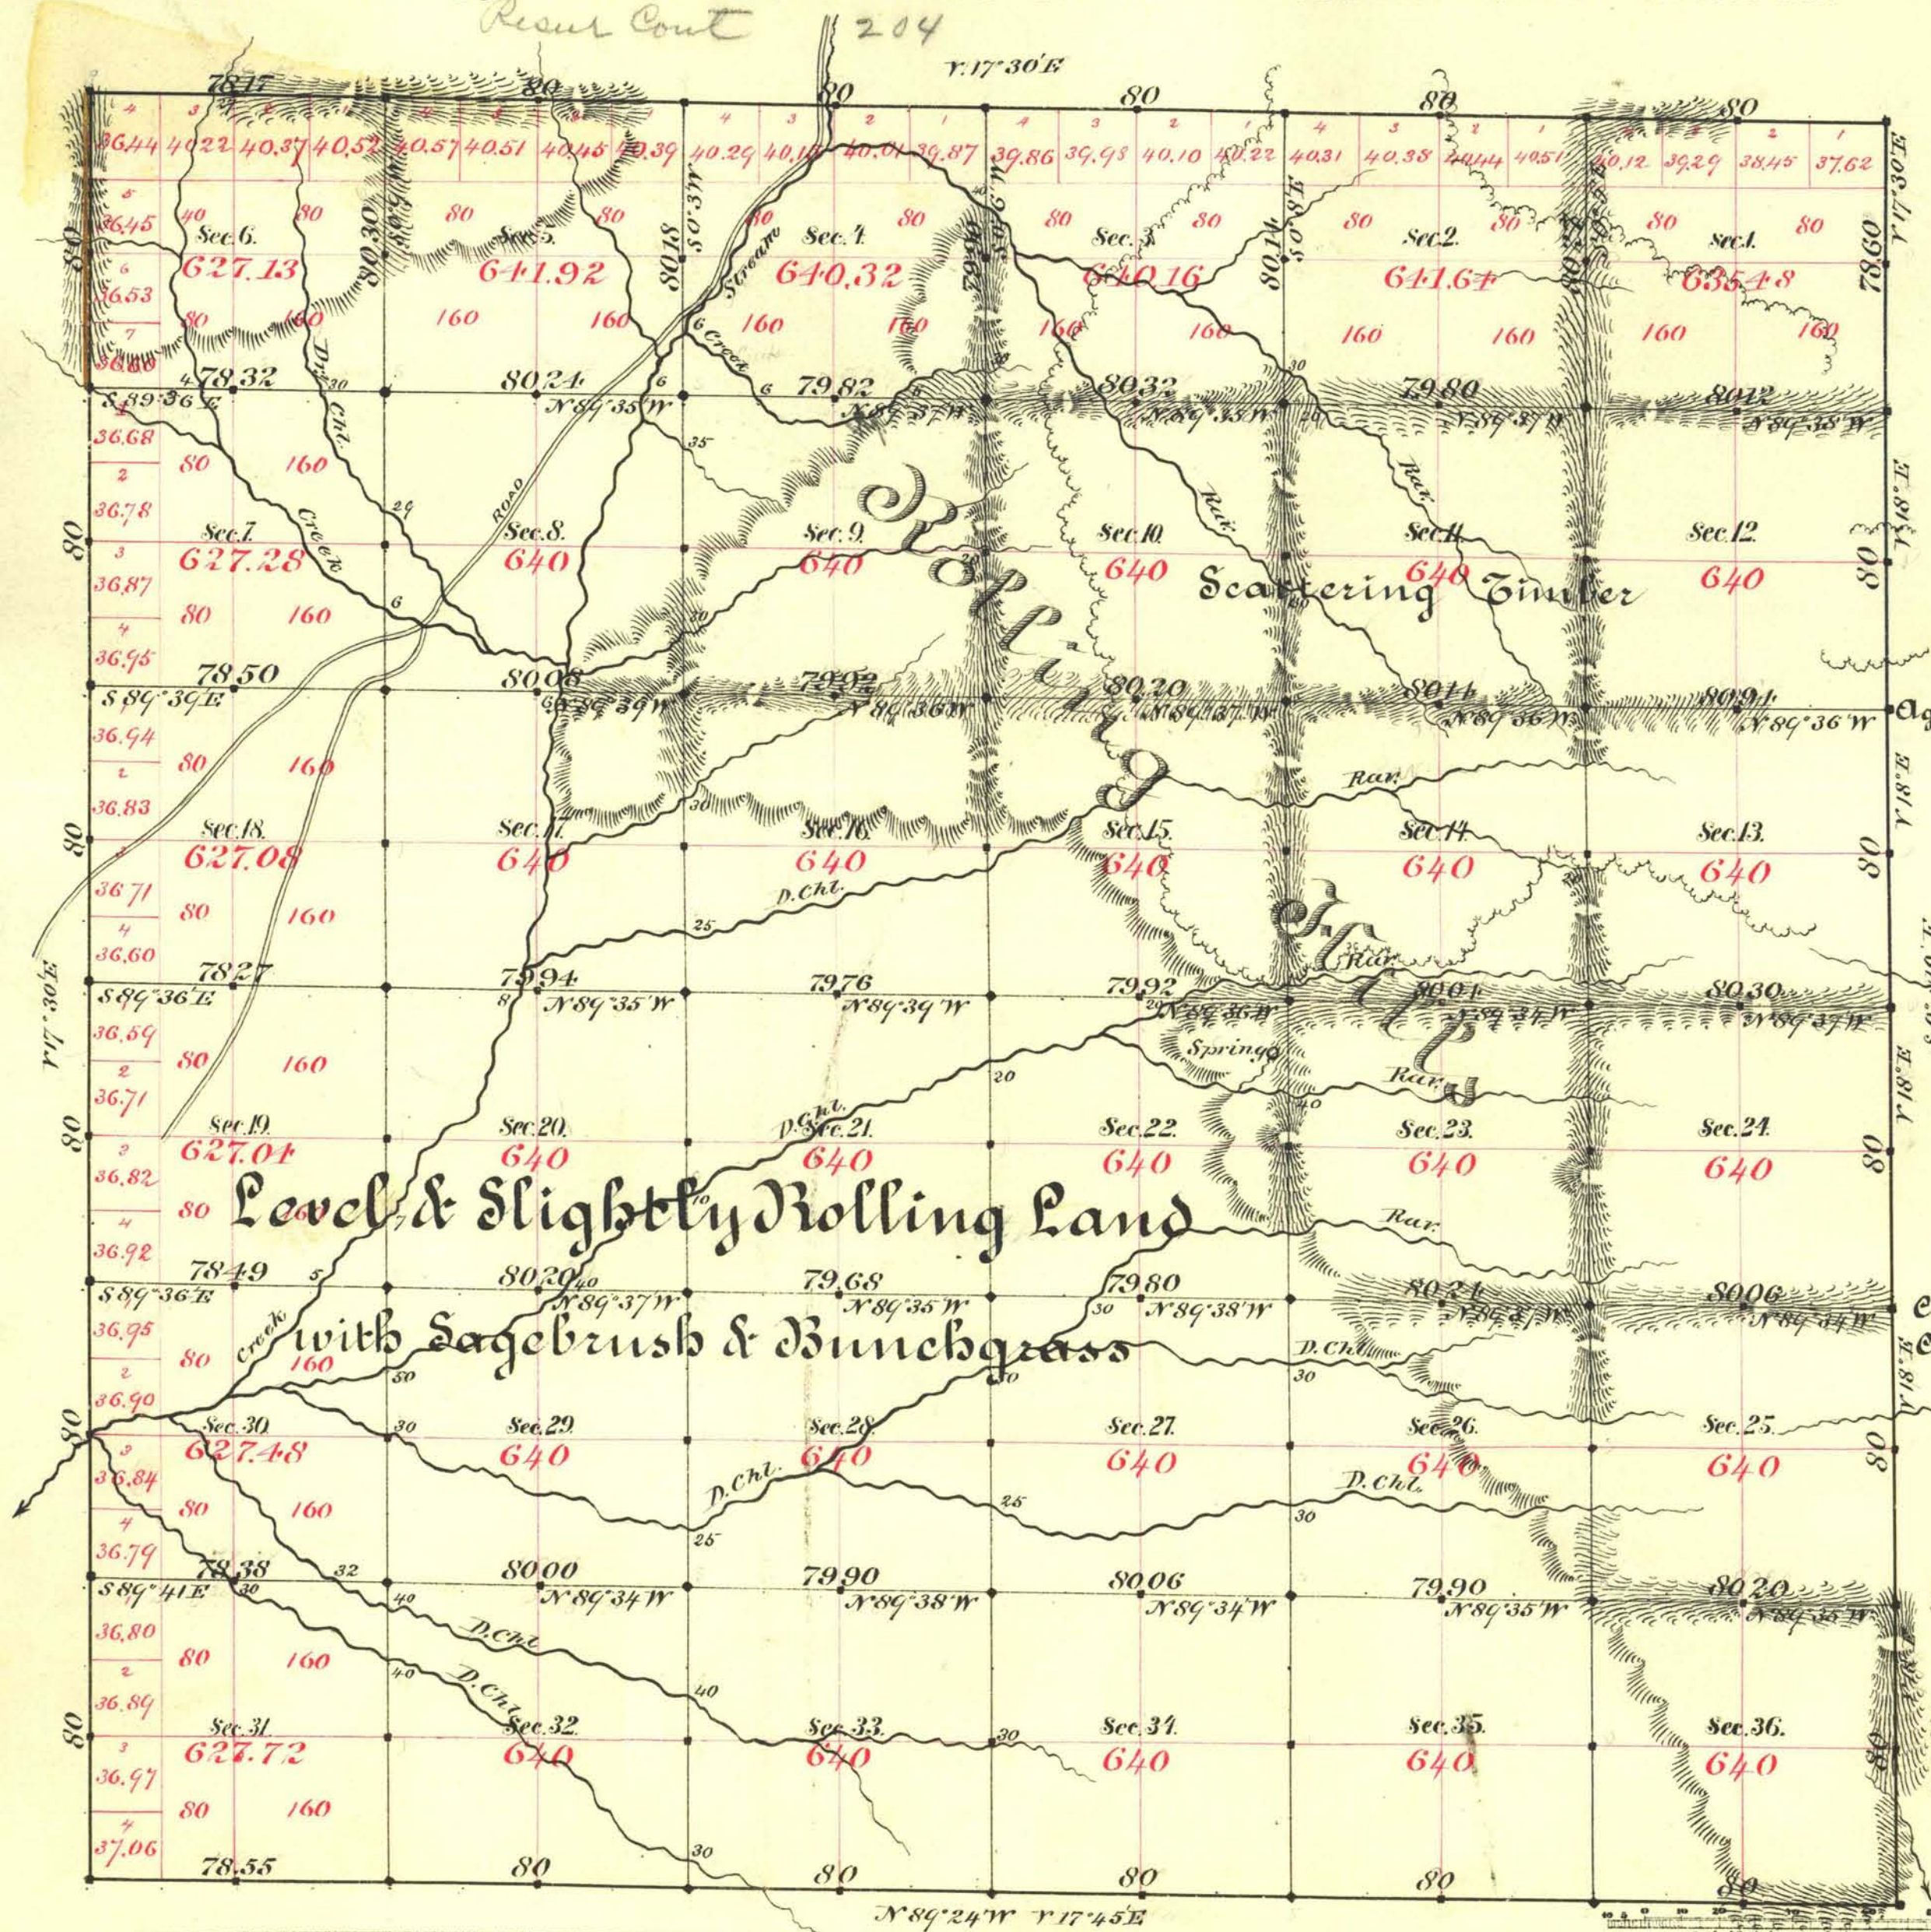

Aggregate Area of Public Land Surveyed 22963.25 Acres

Commenced Jan 2nd 1884
Completed 8th 1884

Subdivisions run with a Variation of 17° 45' East

Surveys Designated.	By Whom Surveyed.	Date of Contract.	Amount of Surveys.	When Surveyed.	77° Con.
E. Bdy	Barker & Eaton	Dec. 1st 1879	49 - 78 - 165	1879	-92
W. " black	E. C. Tracy	Oct 22nd 1868	5 - 00 - 00	1869	-21
" yellow & N. Bdy	Hatch & Eaton	Aug. 15th 1870	6 - 78 - 77	1870	-36
S. "	T. H. Stewart	Nov. 8th 1883	5 - 78 - 35	1883	-168
Subdms	" " "	" " "	59 - 74 - 33 Jan.	1884	-

The above Map of Township No. 38 North of Range No. 63 East of Mount Diablo Meridian is strictly conformable to the field notes of the survey thereof on file in this Office, which have been examined and approved.

Surveyor General's Office, Reno.
March 21st 1884

U.S. Survey Genl of Nevada.