


ORIGINAL

OFFICIALLY FILED
NEVADA STATE OFFICE

10:00 A.M. September 1, 1981

TOWNSHIP 38 NORTH, RANGE 63 EAST, OF THE MOUNT DIABLO MERIDIAN, NEVADA

DEPENDENT RESURVEY

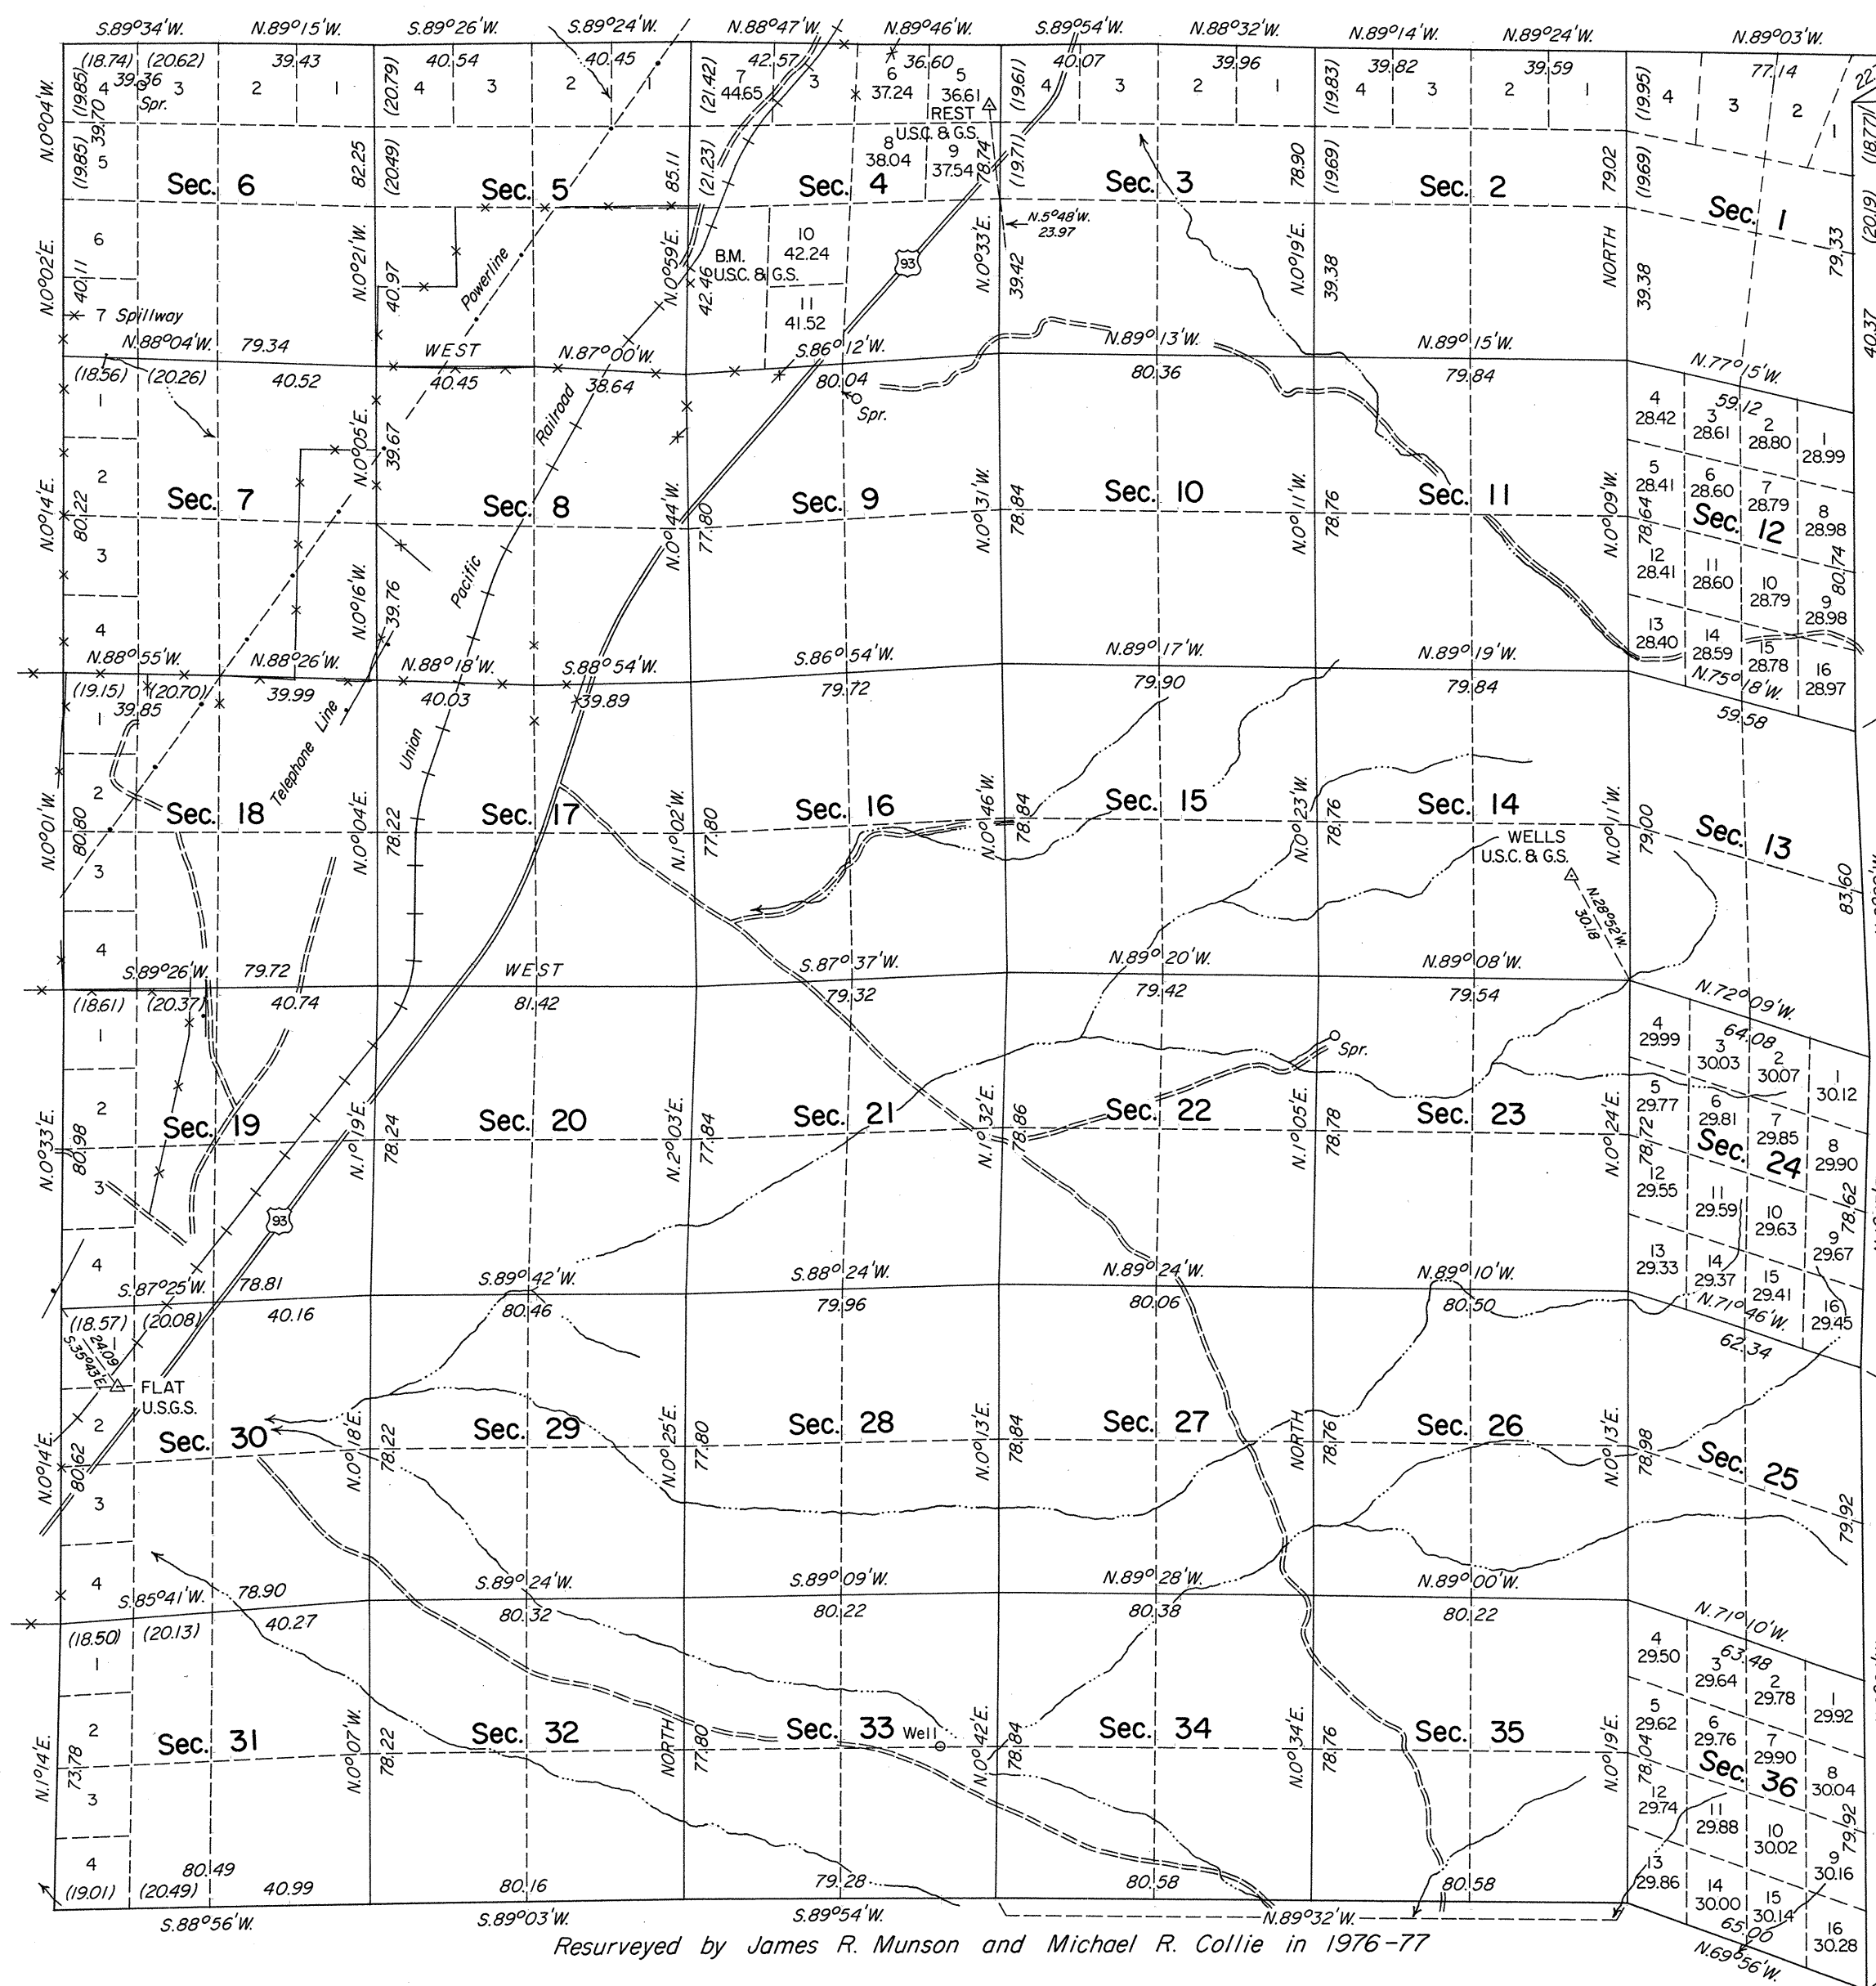

A history of surveys is contained in the field notes.

This plat represents a dependent resurvey of the north and west boundaries and the subdivisional lines designed to restore the corners in their true original locations according to the best available evidence, T. 38 N., R. 63 E., Mount Diablo Meridian, Nevada.

Except as indicated hereon, the lottings and areas are as shown on the plat approved March 21, 1884.

Survey executed by Ronald K. Baugh, Cadastral Surveyor, beginning September 29, 1978, and completed November 13, 1978, pursuant to Special Instructions dated September 20, 1978, for Group No. 566, Nevada.



UNITED STATES DEPARTMENT OF THE INTERIOR
BUREAU OF LAND MANAGEMENT
Denver, Colorado August 13, 1981

This plat is strictly conformable to the approved field notes, and the survey, having been correctly executed in accordance with the requirements of law and the regulations of this Bureau, is hereby accepted.

For the Director

Gary S. Speight

Acting Chief, Cadastral Survey
Examination and Approval Staff

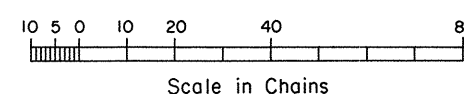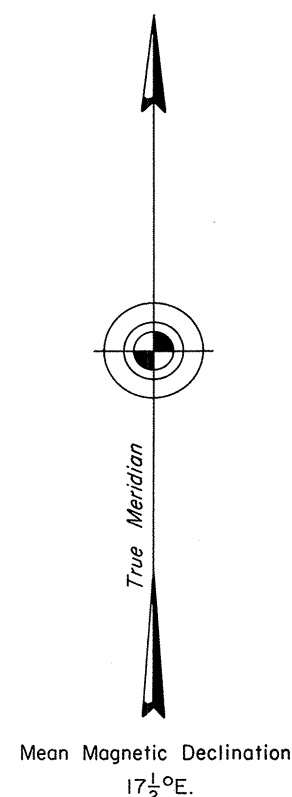

Latitude 41°07'28.5"N.
Longitude 114°47'44.7"W.