


ORIGINAL

OFFICIALLY FILED
NEVADA STATE OFFICE
10:00 A.M. September 1, 1981

TOWNSHIP 38 NORTH, RANGE 65 EAST, OF THE MOUNT DIABLO MERIDIAN, NEVADA
DEPENDENT RESURVEY

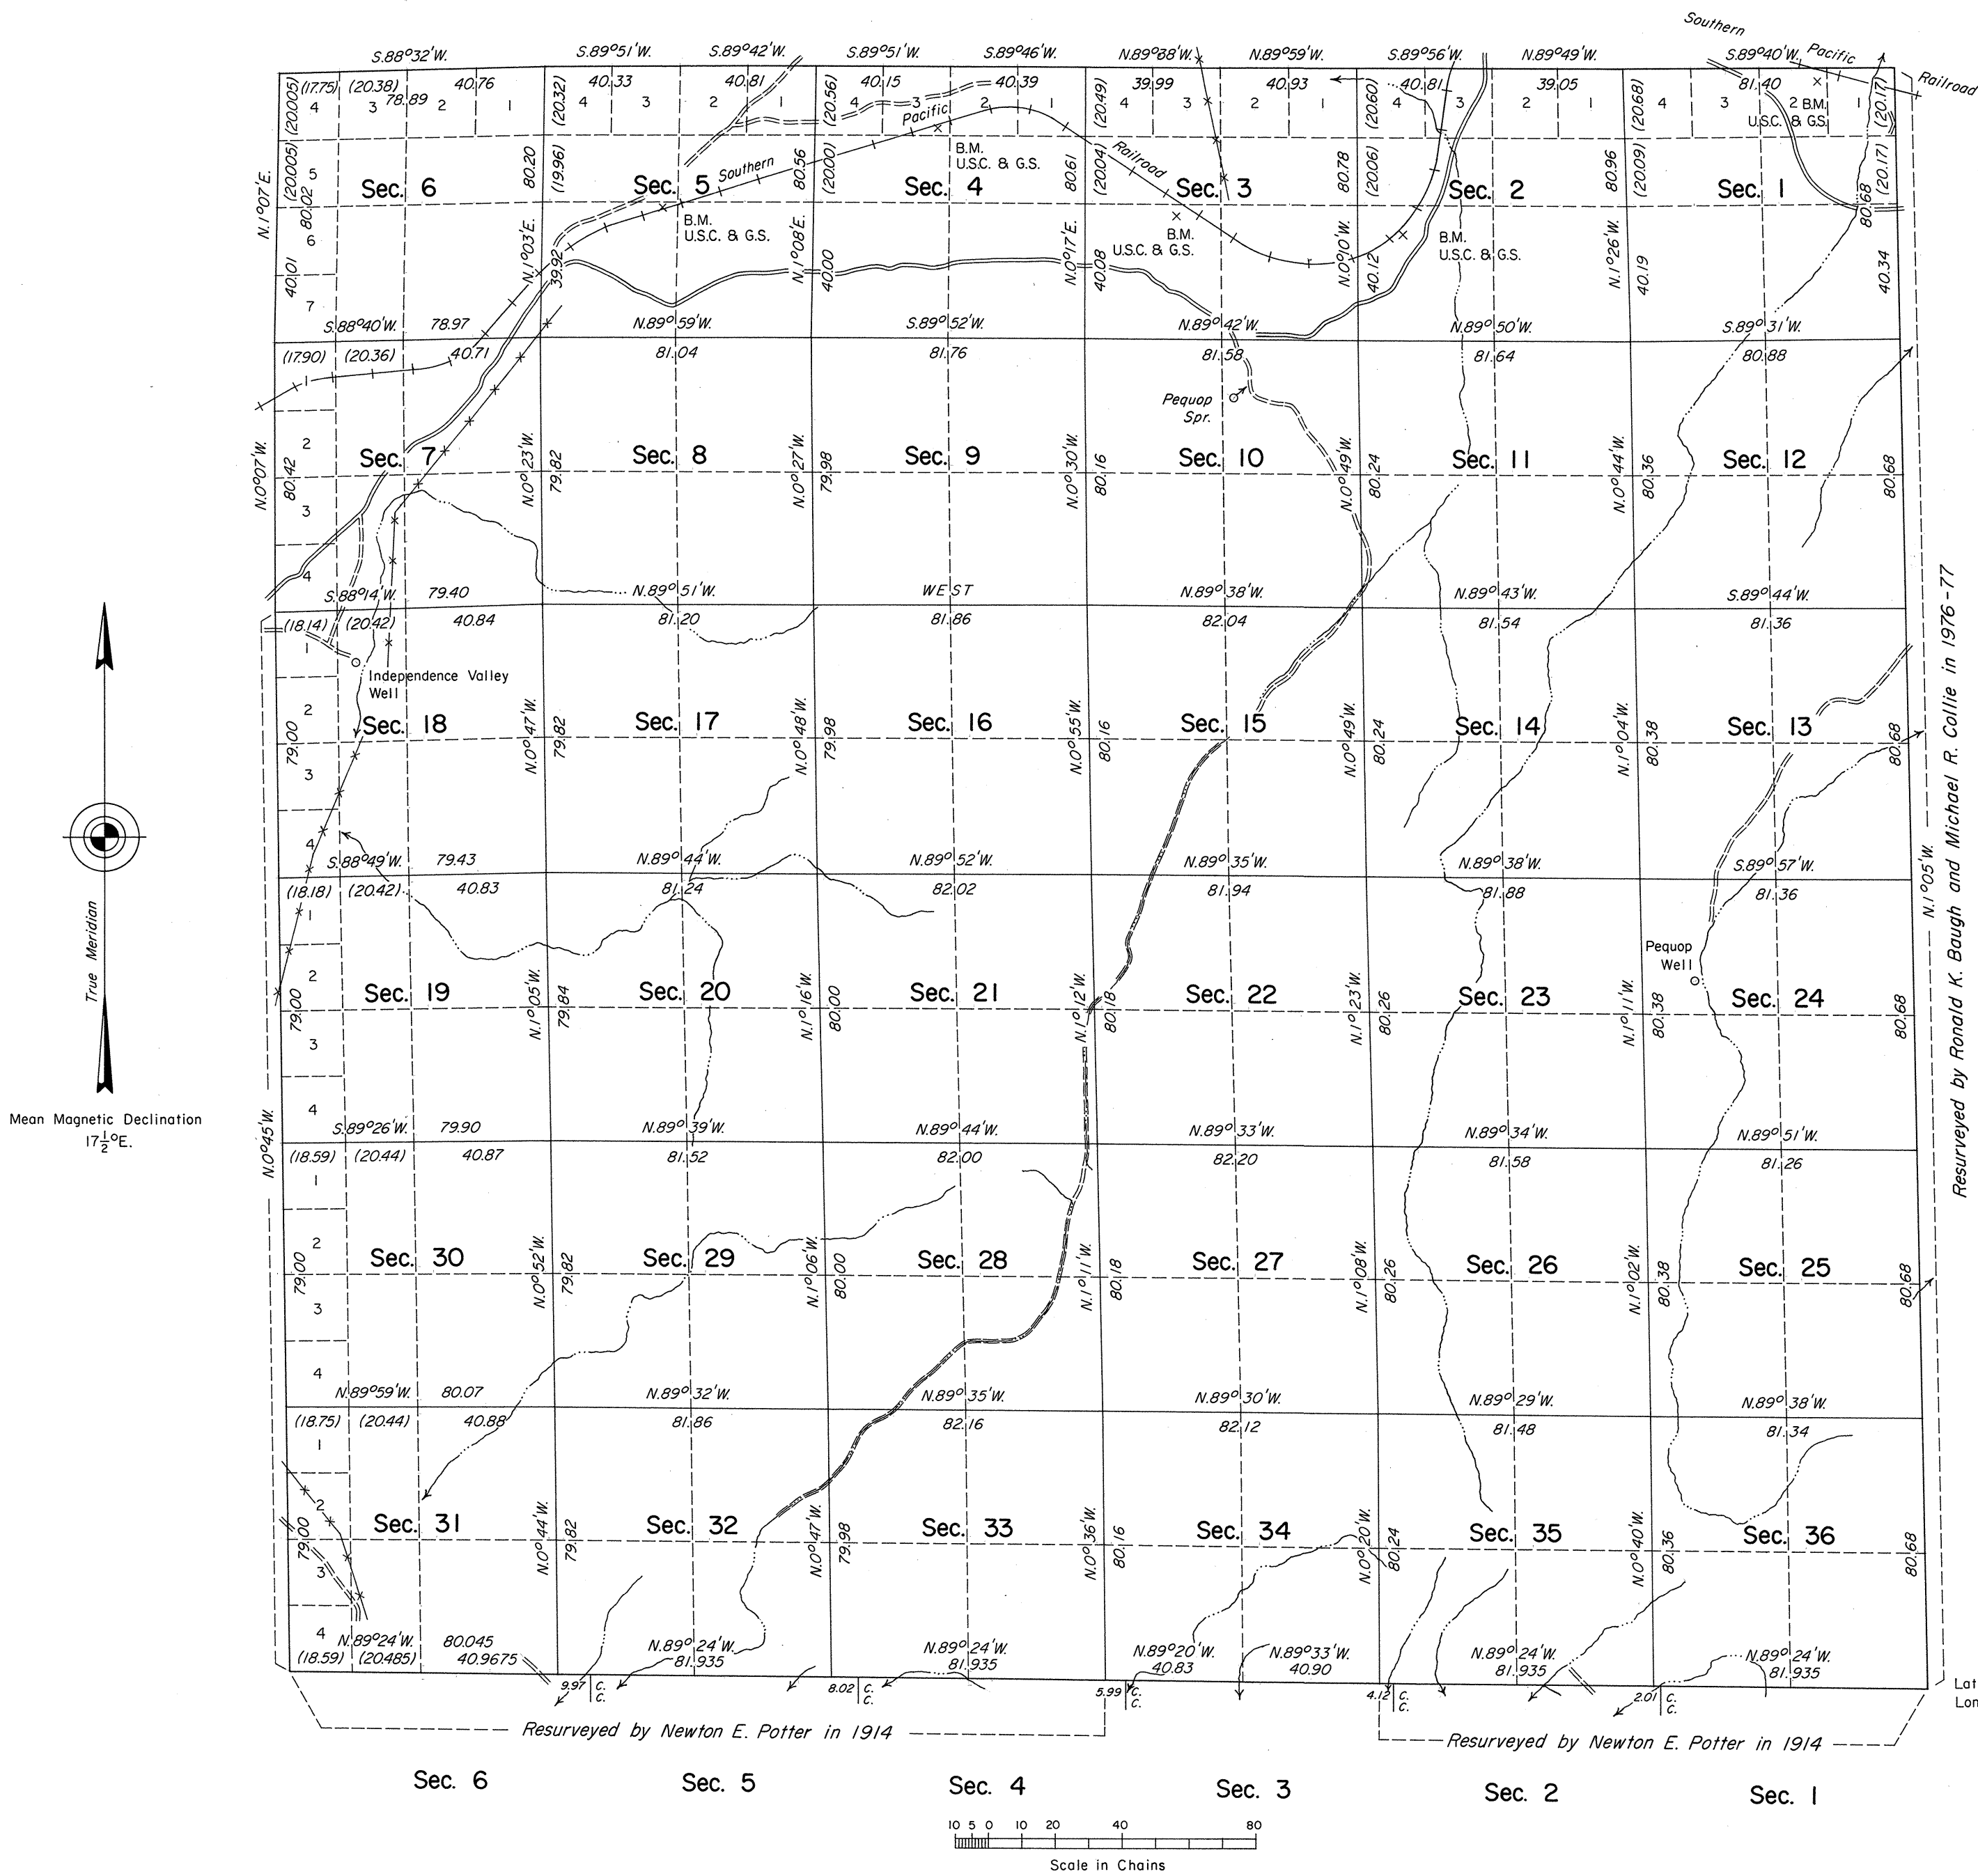

A history of surveys is contained in the field notes.

A dependent resurvey of the north boundary was executed concurrently under Tps. 38 1/2 and 39 N., R. 65 E., of this same group.

This plat represents a dependent resurvey of a portion of the south boundary, the west boundary and the subdivisional lines designed to restore the corners in their true original locations according to the best available evidence, T. 38 N., R. 65 E., Mount Diablo Meridian, Nevada.

Lotting and areas are as shown on the plat approved February 16, 1880.

Survey executed by Ronald K. Baugh, Cadastral Surveyor, beginning July 6, 1978, and completed November 3, 1978, pursuant to Special Instructions dated May 15, 1978, and Supplemental Special Instructions dated September 1, 1978, for Group No. 563, Nevada.

UNITED STATES DEPARTMENT OF THE INTERIOR
BUREAU OF LAND MANAGEMENT
Denver, Colorado August 13, 1981

This plat is strictly conformable to the approved field notes, and the survey, having been correctly executed in accordance with the requirements of law and the regulations of this Bureau, is hereby accepted.

For the Director

Mary S. Speight

Acting Chief, Cadastral Survey
Examination and Approval Staff

Latitude 41°07'32.8"N.
Longitude 114°33'50.7"W.