


TOWNSHIP 39 NORTH, RANGE 19 EAST, OF THE MOUNT DIABLO MERIDIAN, NEVADA

DEPENDENT RESURVEY

Resurveyed by R. A. Pratt in 1985-86

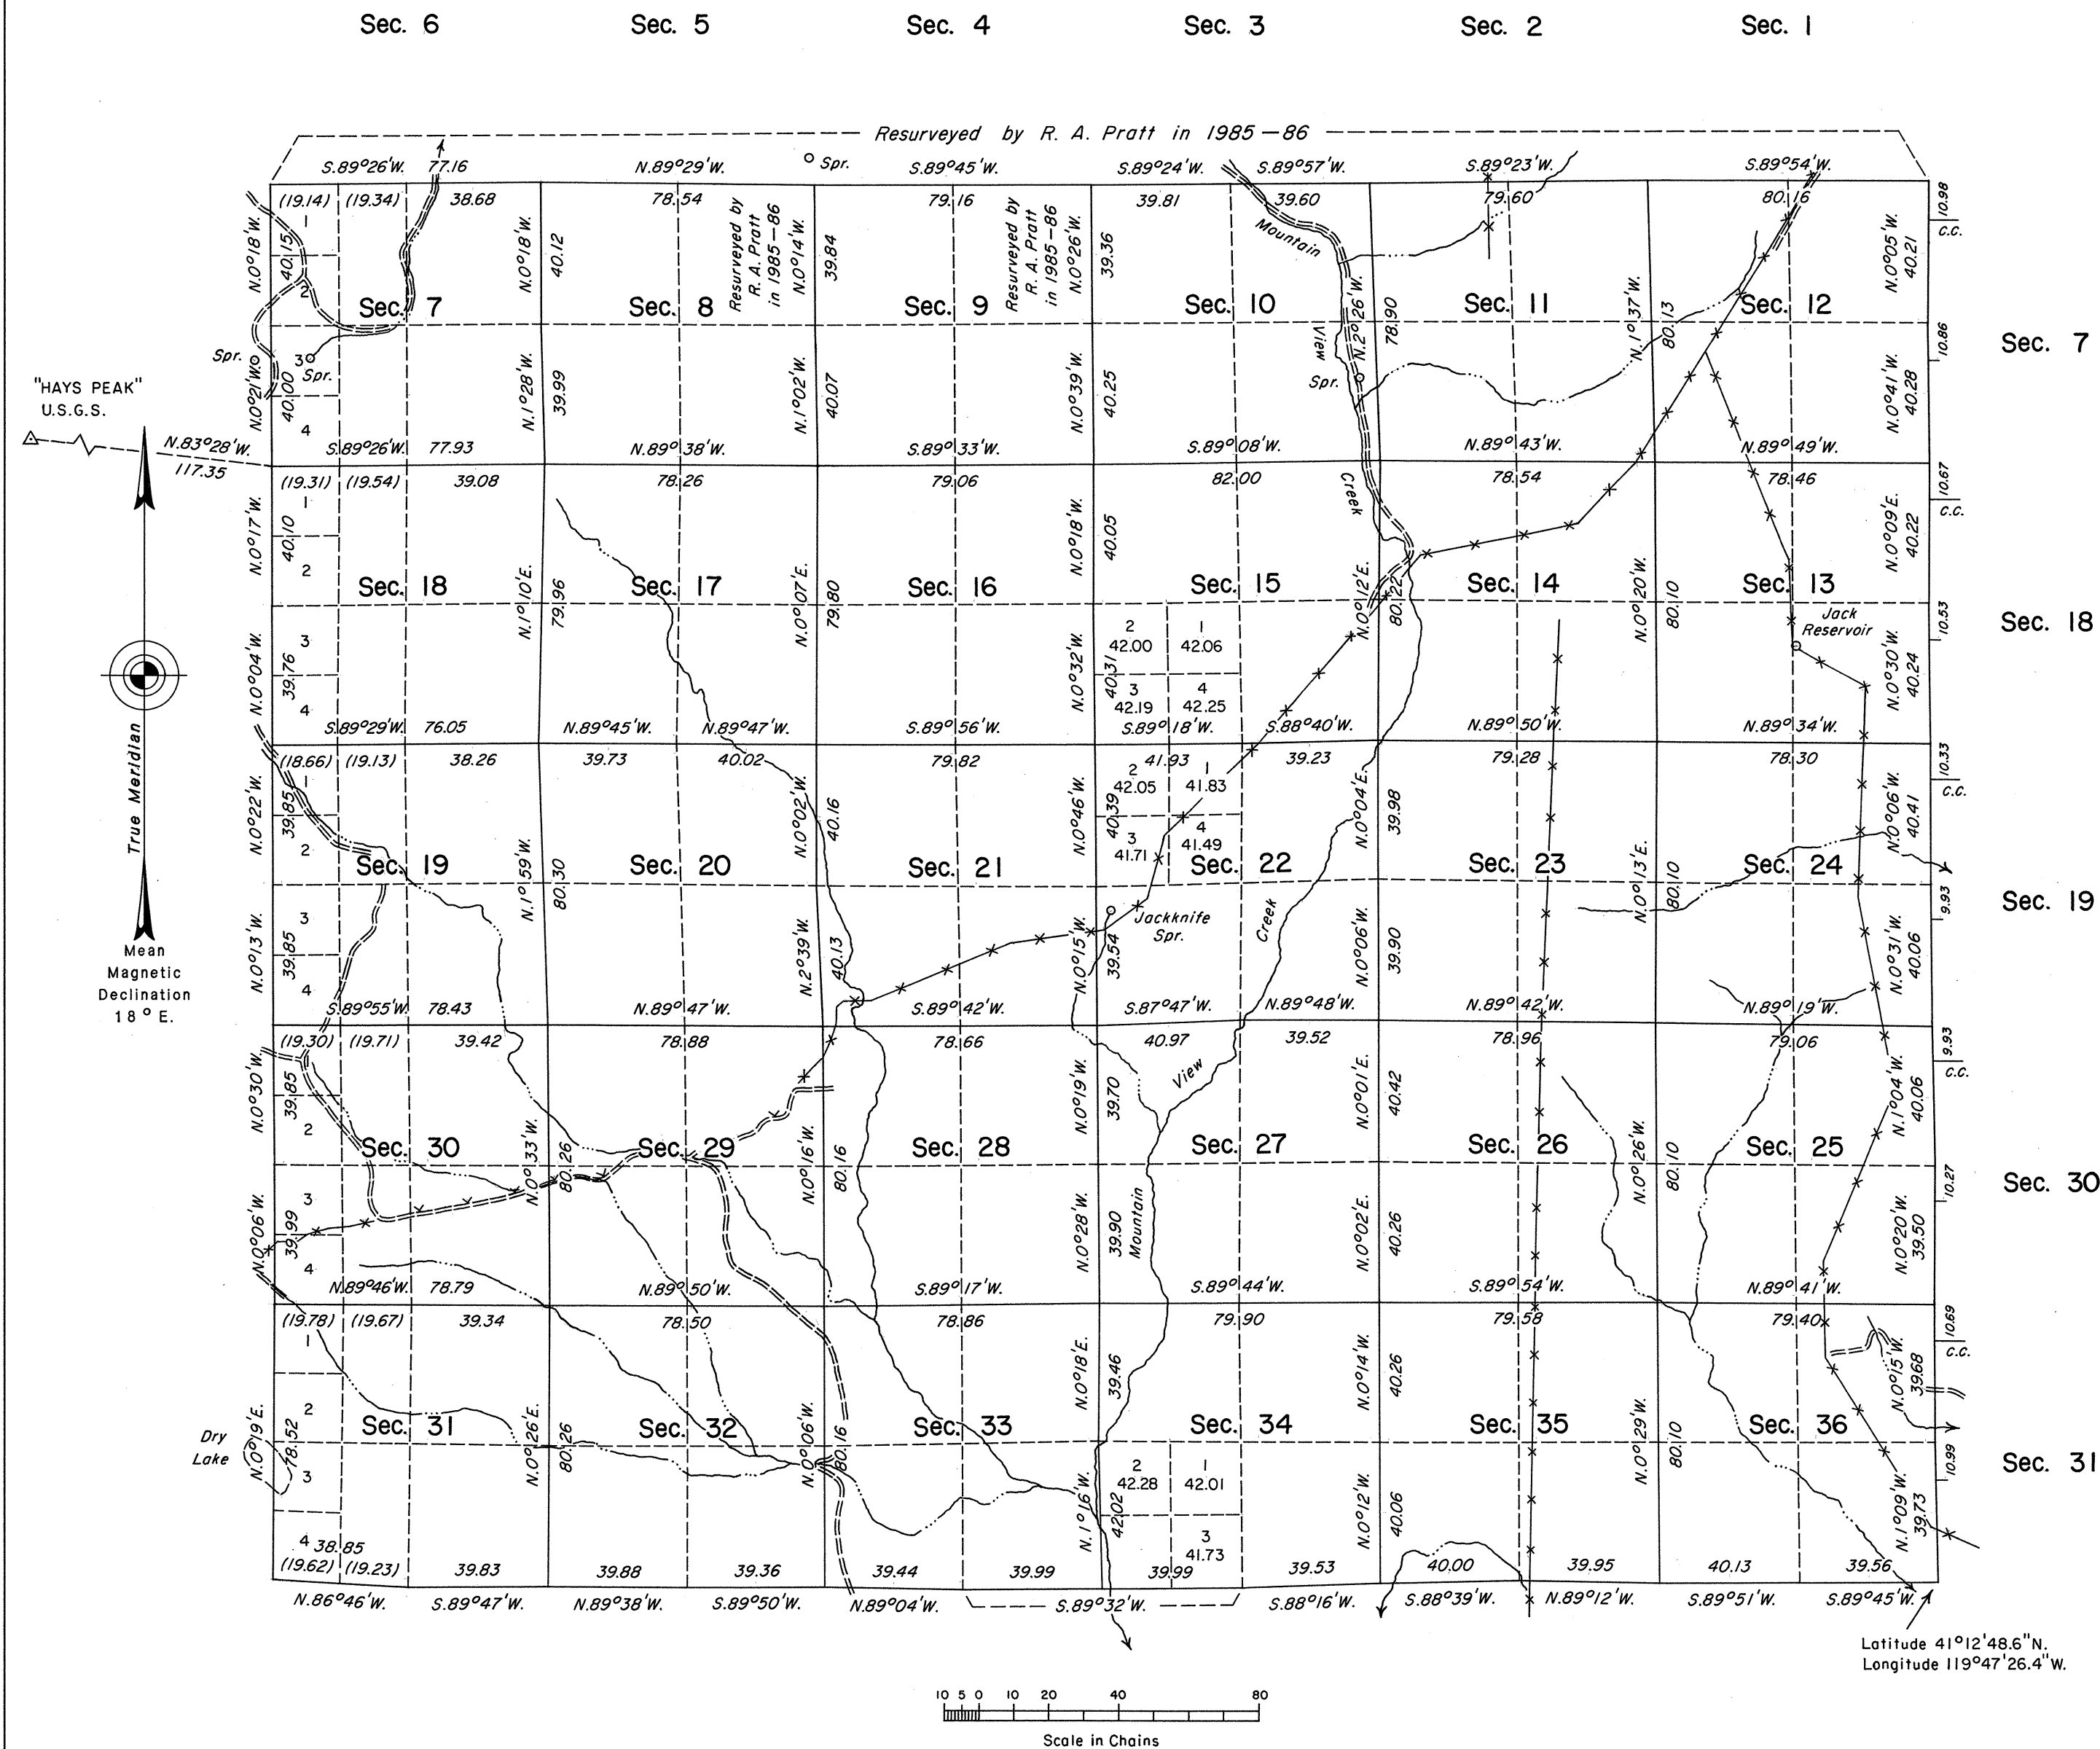

Sec. 7

History of the earlier surveys is contained in the field notes.

This plat represents a dependent resurvey of the south boundary, a portion of the east and west boundaries and a portion of the subdivisional lines of T. 39 N., R. 19 E., designed to restore the corners in their true original locations according to the best available evidence.

Sec. 18

Lottings and areas, except as shown hereon, are as shown on the plat approved November 30, 1880.

Survey executed by Robert A. Pratt, Cadastral Surveyor, beginning May 19, 1986 and completed August 6, 1986, under Special Instructions dated November 1, 1985 for Group No. 629, Nevada.

Sec. 19

Sec. 30

Sec. 31

UNITED STATES DEPARTMENT OF THE INTERIOR
BUREAU OF LAND MANAGEMENT

Reno, Nevada

June 4, 1987

This plat is strictly conformable to the approved field notes, and the survey, having been correctly executed in accordance with the requirements of law and the regulations of this Bureau, is hereby accepted.

For the Director

Lael E. Bland

Chief Cadastral Surveyor

Latitude 41°12'48.6"N.
Longitude 119°47'26.4"W.

*Doc 4
6/29/87*

T. 39 N., R. 19 E., M.D.M.