


TOWNSHIP No. 39 NORTH, RANGE No. 36 EAST, OF THE MOUNT DIABLO MERIDIAN, NEVADA.
EXTENSION SURVEY

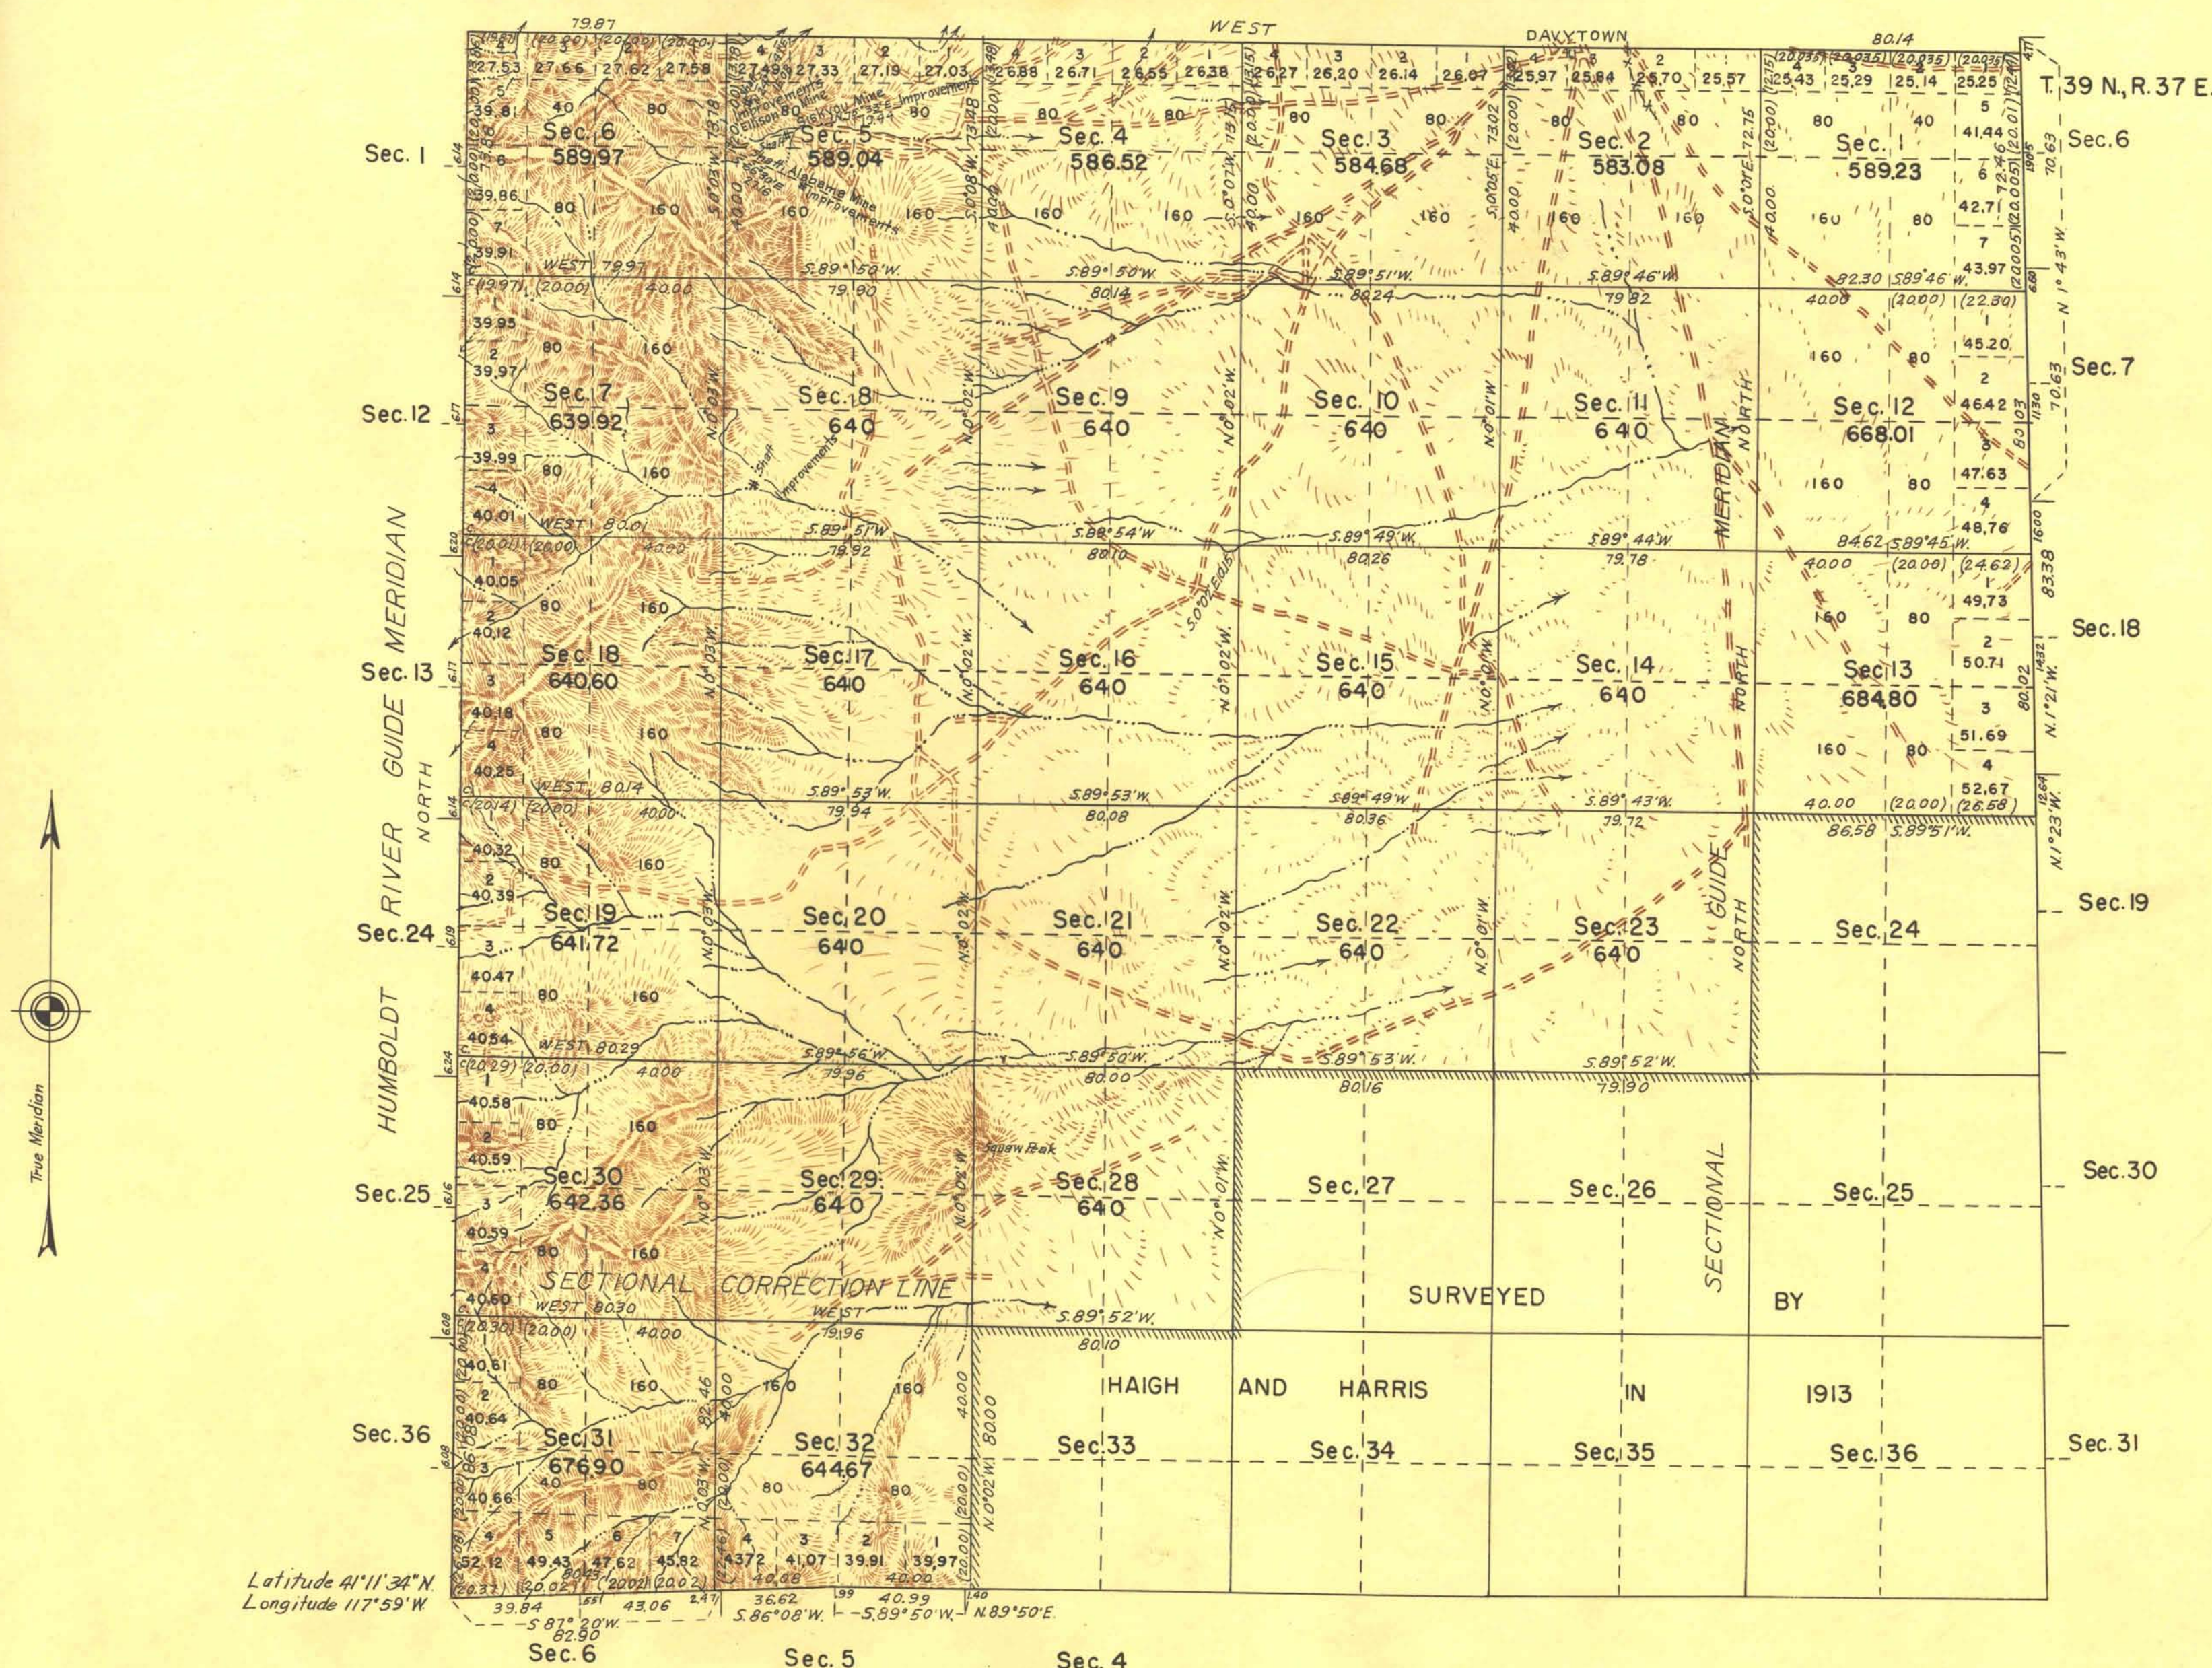

LINES DESIGNATED	BY WHOM SURVEYED	GROUP NO.	DATE OF SPECIAL INSTRUCTIONS	WHEN SURVEYED
Exterior	Philip L. Inch	259	April 4, 1939	May 16, 1940 June 10, 1940
Subdivisional				May 16, 1940 June 17, 1940

UNITED STATES DEPARTMENT OF THE INTERIOR
BUREAU OF LAND MANAGEMENT

Denver, Colorado, April 14, 1947

This plat is strictly conformable to the field notes of the survey which have been examined and approved.

Washington, D. C., October 2, 1947

The survey represented by this plat, having been correctly executed in accordance with the requirements of law and the regulations of this office, is hereby accepted.

C. A. Hartung
Cadastral Engineer.

Indo. J. Phew
Director.

Comput. G. N.
Plat. B. S. L.

F. B. J.